


**DISCLAIMER**  
 THIS MAP WAS PREPARED FOR LOCAL PROPERTY ASSESSMENT PURPOSES ONLY AND THE PARCELS SHOWN HEREON MAY NOT COMPLY WITH STATE AND LOCAL SUBDIVISION ORDINANCES, AND NO LIABILITY IS ASSUMED FOR THE USE OF THE INFORMATION SHOWN HEREON.

S1/2 SEC.1, T.23S., R.27E., M.D.B.&M.

Tax Area Code 320-24

144-001

144-006

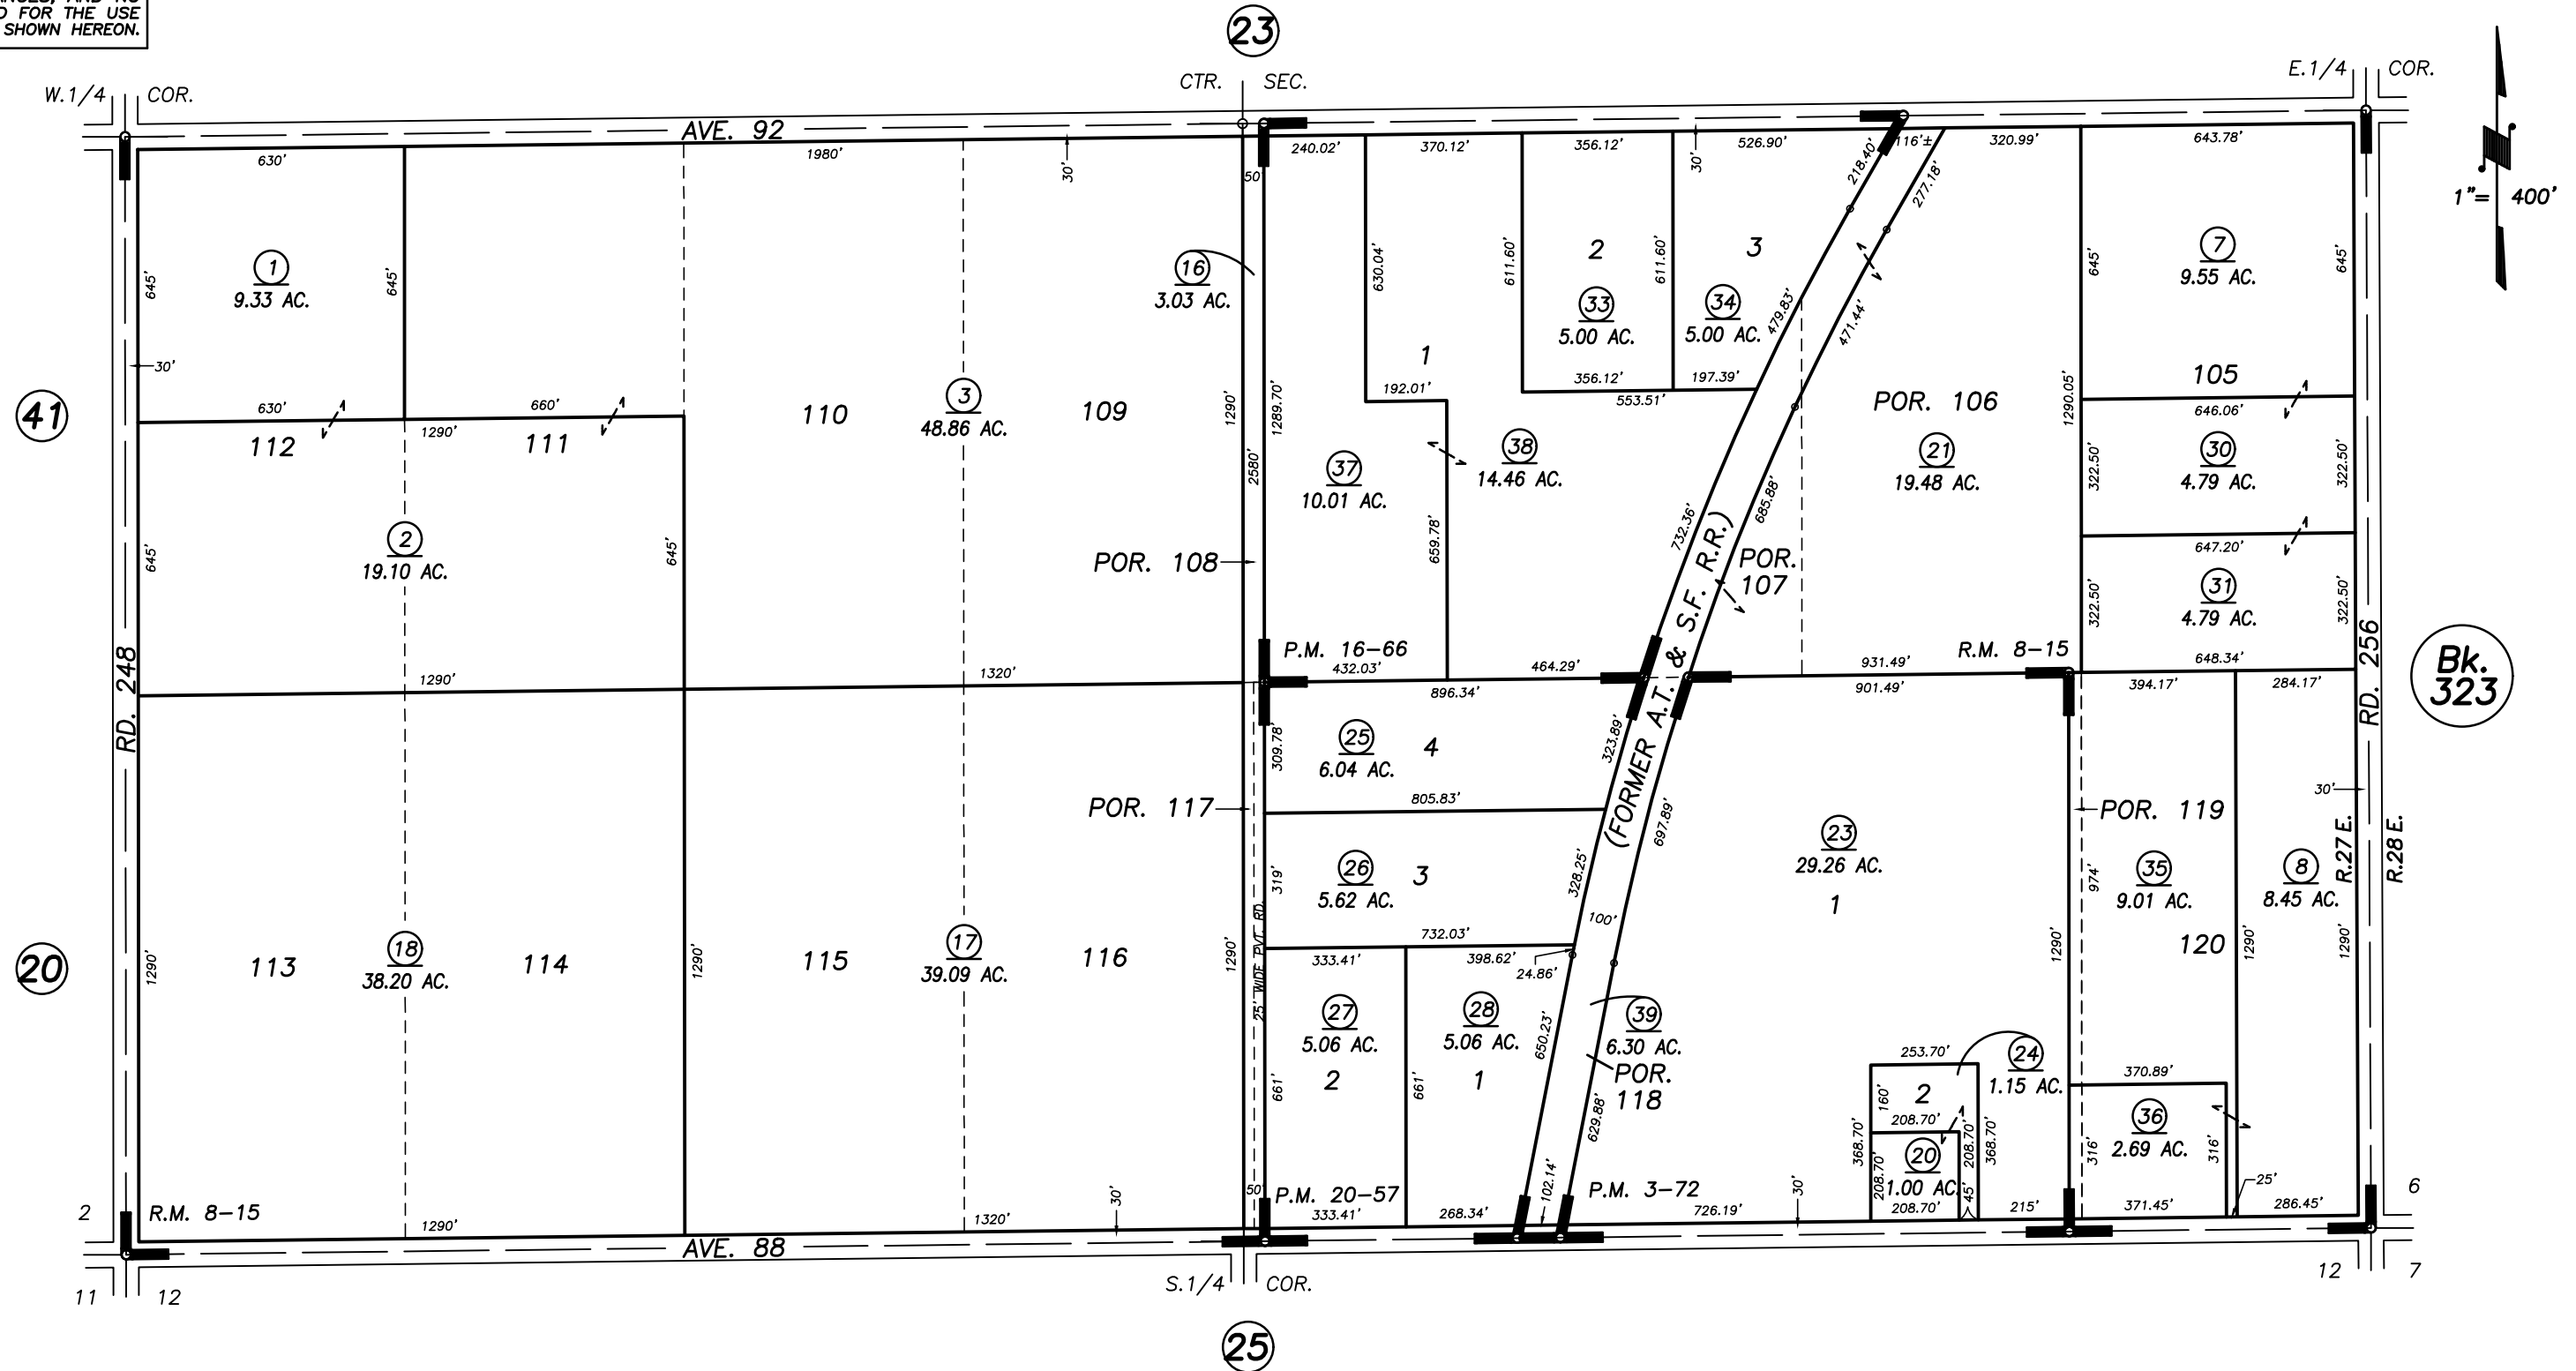

POR. TERRA BELLA LANDS SUB. NO. 5, R.M. 8-15  
 PARCEL MAP 272, P.M. 3-72  
 PARCEL MAP 1565, P.M. 16-66  
 PARCEL MAP 1956, P.M. 20-57

VICINITY OF TERRA BELLA  
 ASSESSOR'S MAPS BK. 320 , PG. 24  
 COUNTY OF TULARE, CALIFORNIA, U.S.A.