

**DISCLAIMER**  
 THIS MAP WAS PREPARED FOR LOCAL PROPERTY ASSESSMENT PURPOSES ONLY AND THE PARCELS SHOWN HEREON MAY NOT COMPLY WITH STATE AND LOCAL SUBDIVISION ORDINANCES, AND NO LIABILITY IS ASSUMED FOR THE USE OF THE INFORMATION SHOWN HEREON.


N1/2 OF SEC.12, T.23S., R.27E., M.D.B.&M.

Tax Area Code 320-25

144-001

144-006

24

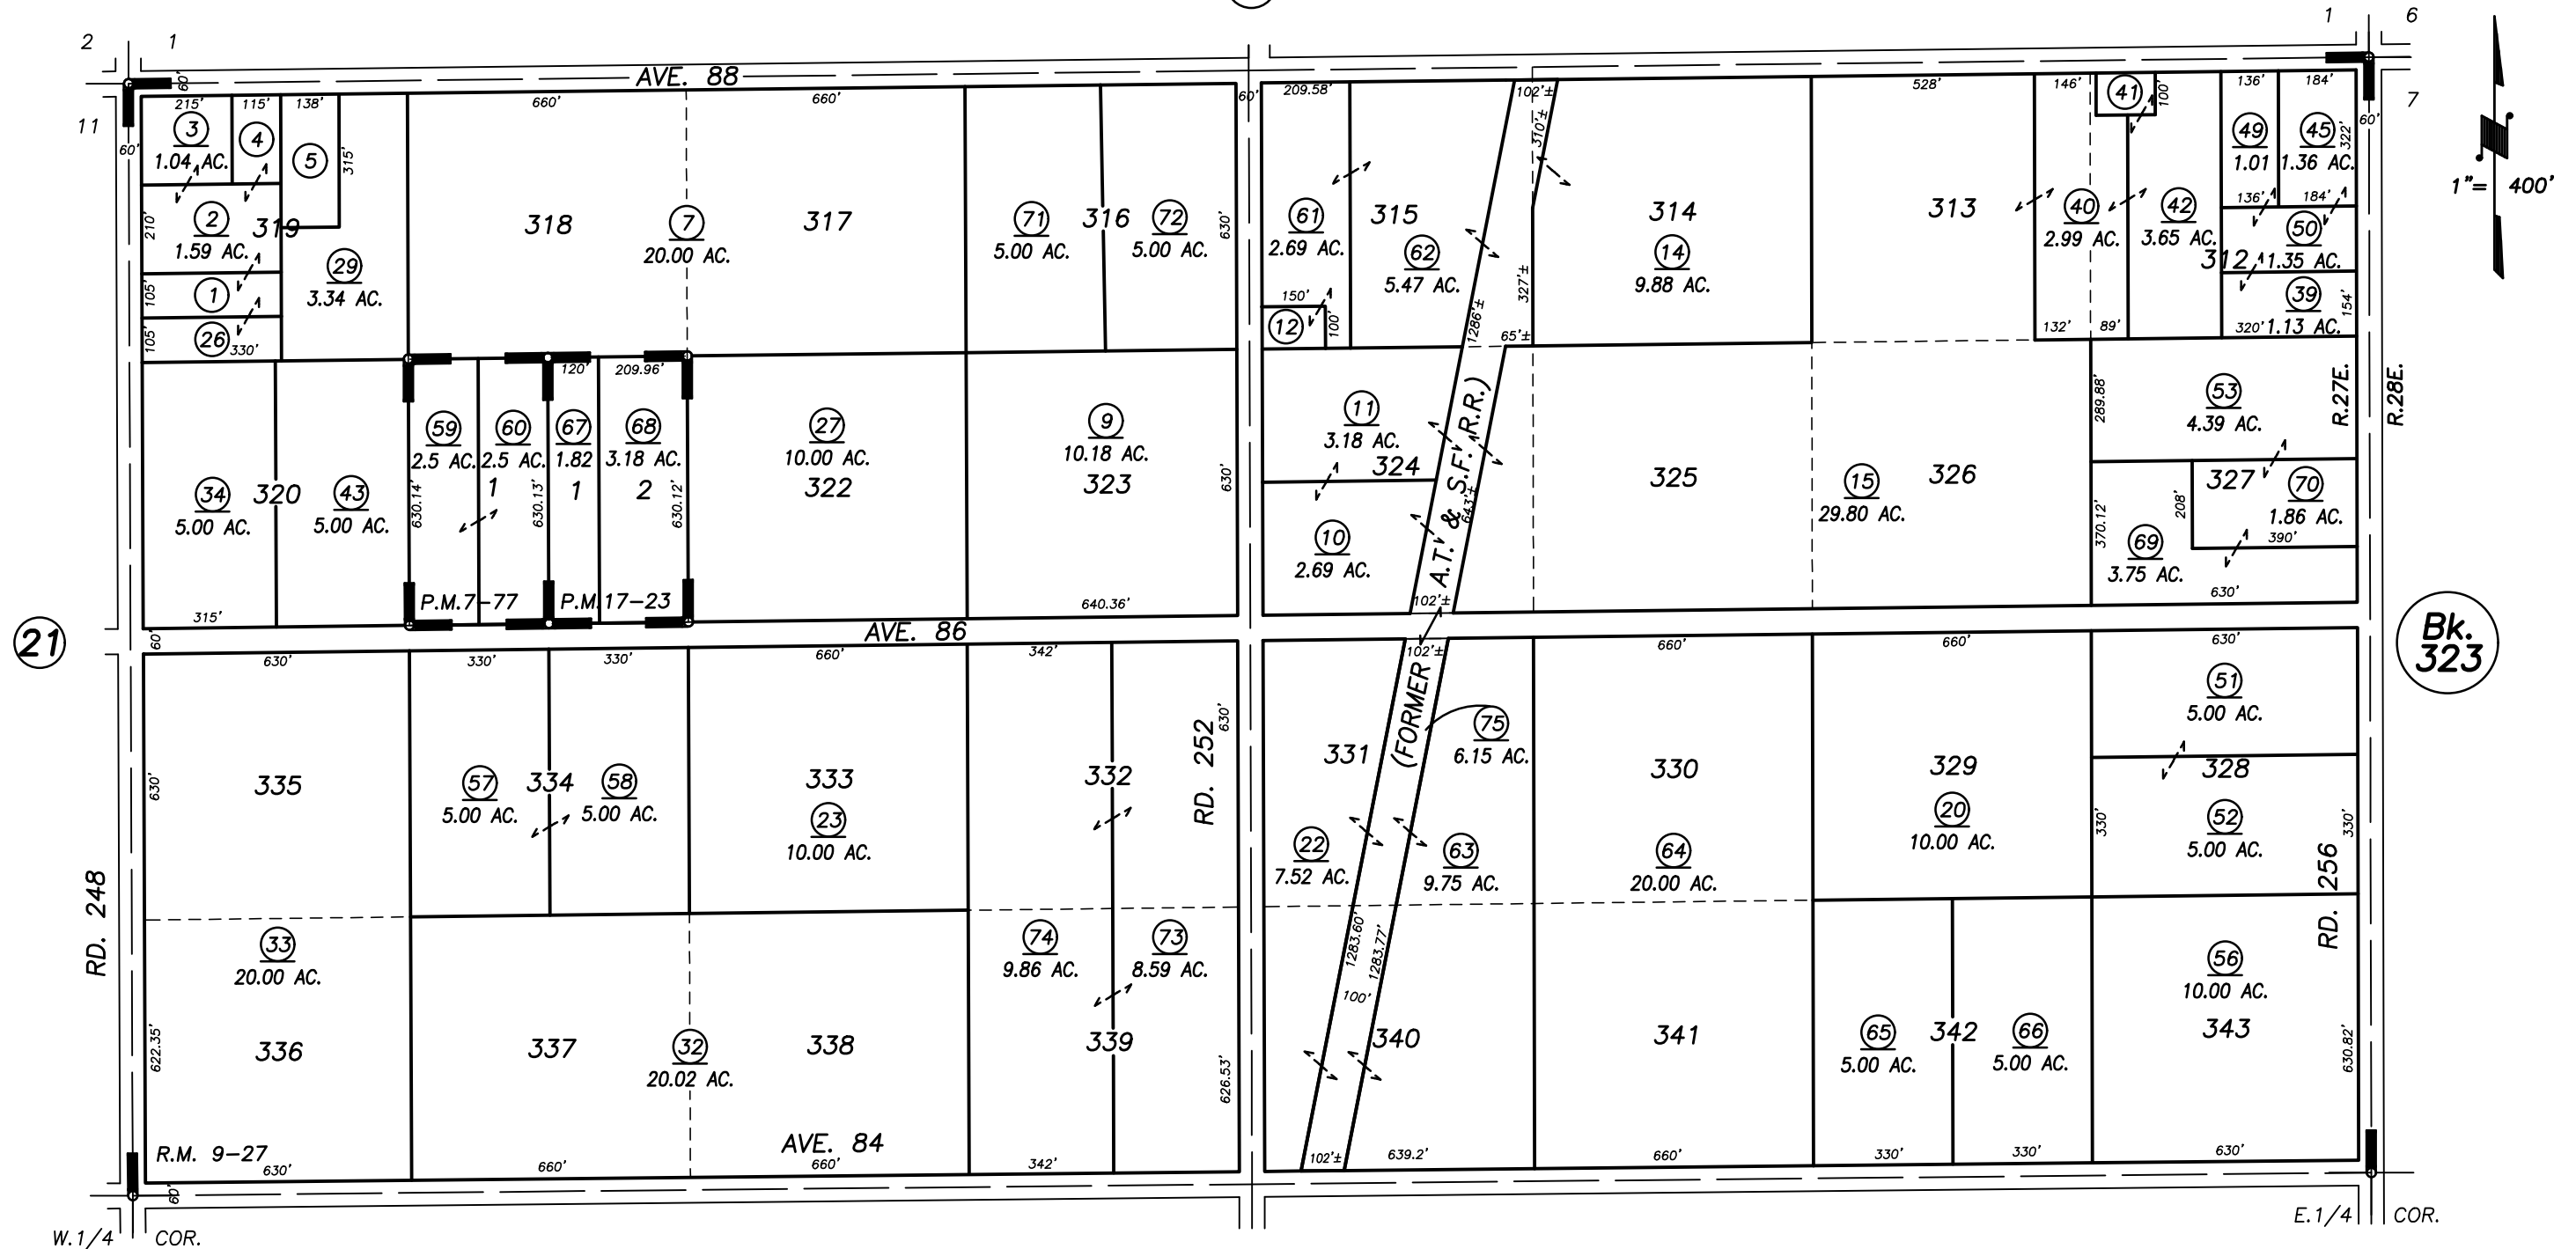

Bk. 323

26

POR. TERRA BELLA LAND SUB., R.M. 9-27  
 PARCEL MAP 677, P.M. 7-77  
 PARCEL MAP 1622, P.M. 17-23

VICINITY OF TERRA BELLA  
 ASSESSOR'S MAPS BK. 320 , PG. 25  
 COUNTY OF TULARE, CALIFORNIA, U.S.A.