


DISCLAIMER

THIS MAP WAS PREPARED FOR LOCAL PROPERTY ASSESSMENT PURPOSES ONLY AND THE PARCELS SHOWN HEREON MAY NOT COMPLY WITH STATE AND LOCAL SUBDIVISION ORDINANCES, AND NO LIABILITY IS ASSUMED FOR THE USE OF THE INFORMATION SHOWN HEREON.

Bk. 304

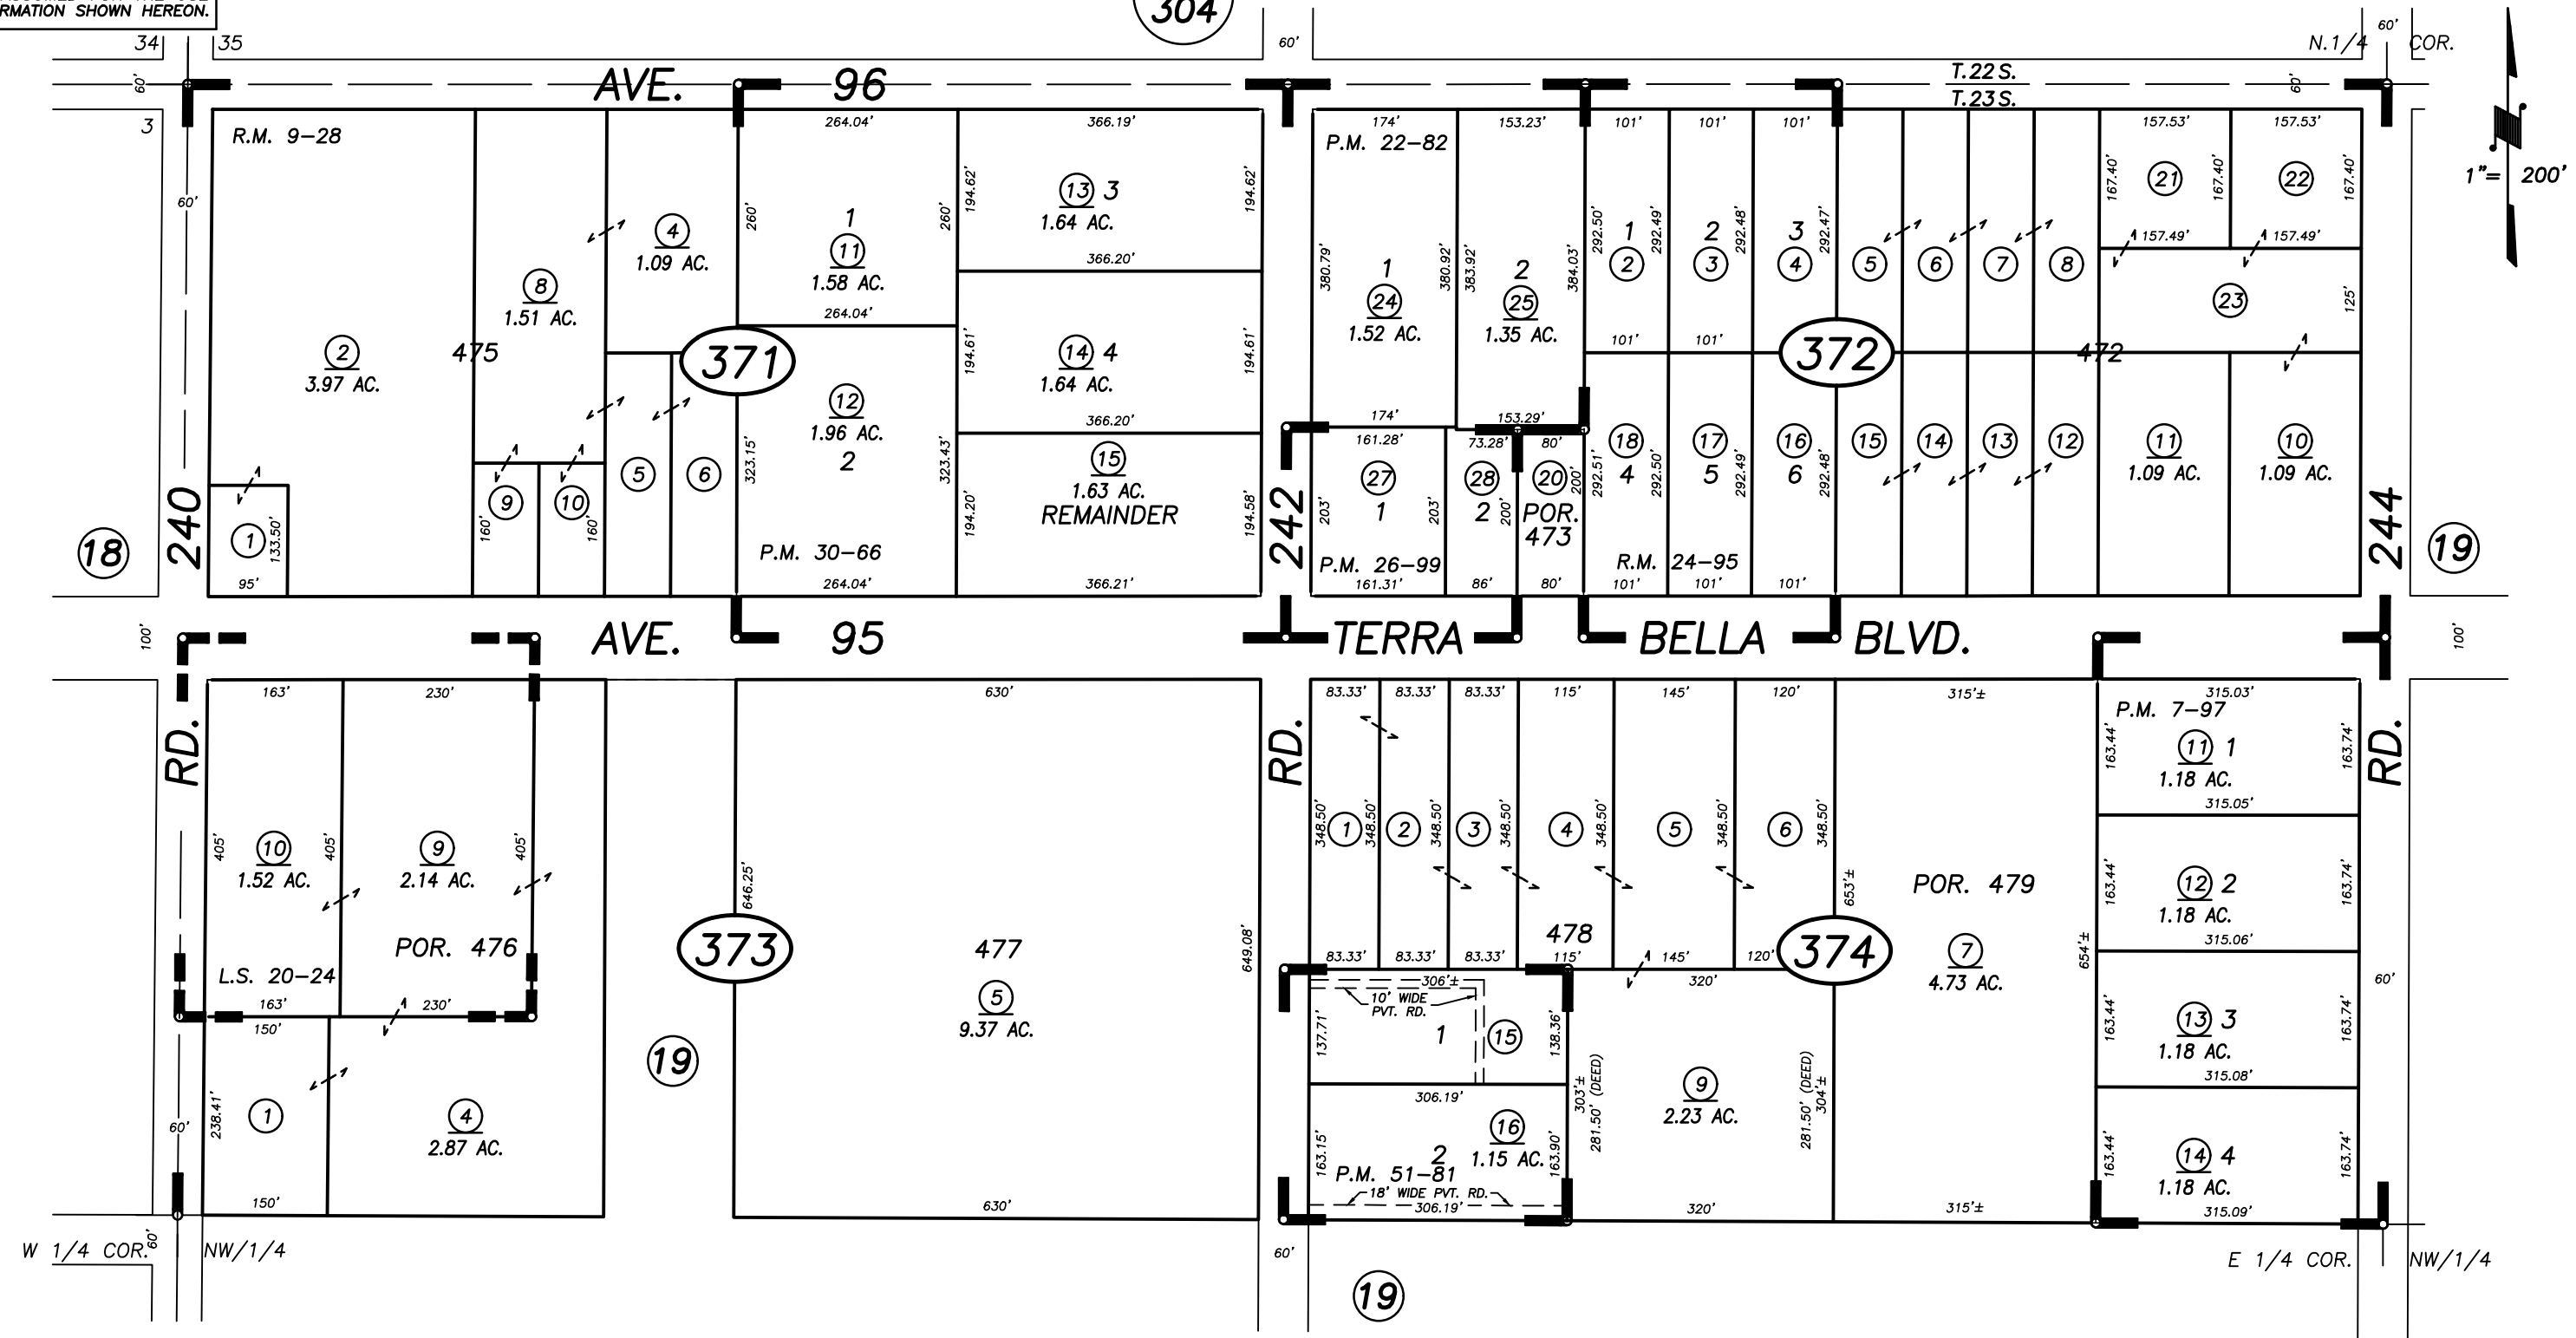

POR. TERRA BELLA LANDS SUB. 10, R.M. 9-28 PARCEL MAP NO. 5075, P.M. 51-81
TRACT NO. 472, R.M. 24-95
PARCEL MAP 697, P.M. 7-97
PARCEL MAP 2181, P.M. 22-82
PARCEL MAP 2598, P.M. 26-99
PARCEL MAP 2965, P.M. 30-66
RECORD OF SURVEY, L.S. 20-24

VICINITY OF TERRA BELLA
ASSESSOR'S MAPS BK. 320 , PG. 37
COUNTY OF TULARE, CALIFORNIA, U.S.A.

NOTE: Assessor's Parcel Numbers Shown in Circles
Assessor's Block Numbers Shown in Ellipses

2012-0087448	10/28/2013	RLW
REVISION	DATE	TECH