


DISCLAIMER

THIS MAP WAS PREPARED FOR LOCAL PROPERTY ASSESSMENT PURPOSES ONLY AND THE PARCELS SHOWN HEREON MAY NOT COMPLY WITH STATE AND LOCAL SUBDIVISION ORDINANCES, AND NO LIABILITY IS ASSUMED FOR THE USE OF THE INFORMATION SHOWN HEREON.

SEC. 25, 26 & POR. NW 1/4 OF NE 1/4 SEC. 35, T.23S., R.28E., M.D.B.&M.

Tax Area Code 323-13
074-002

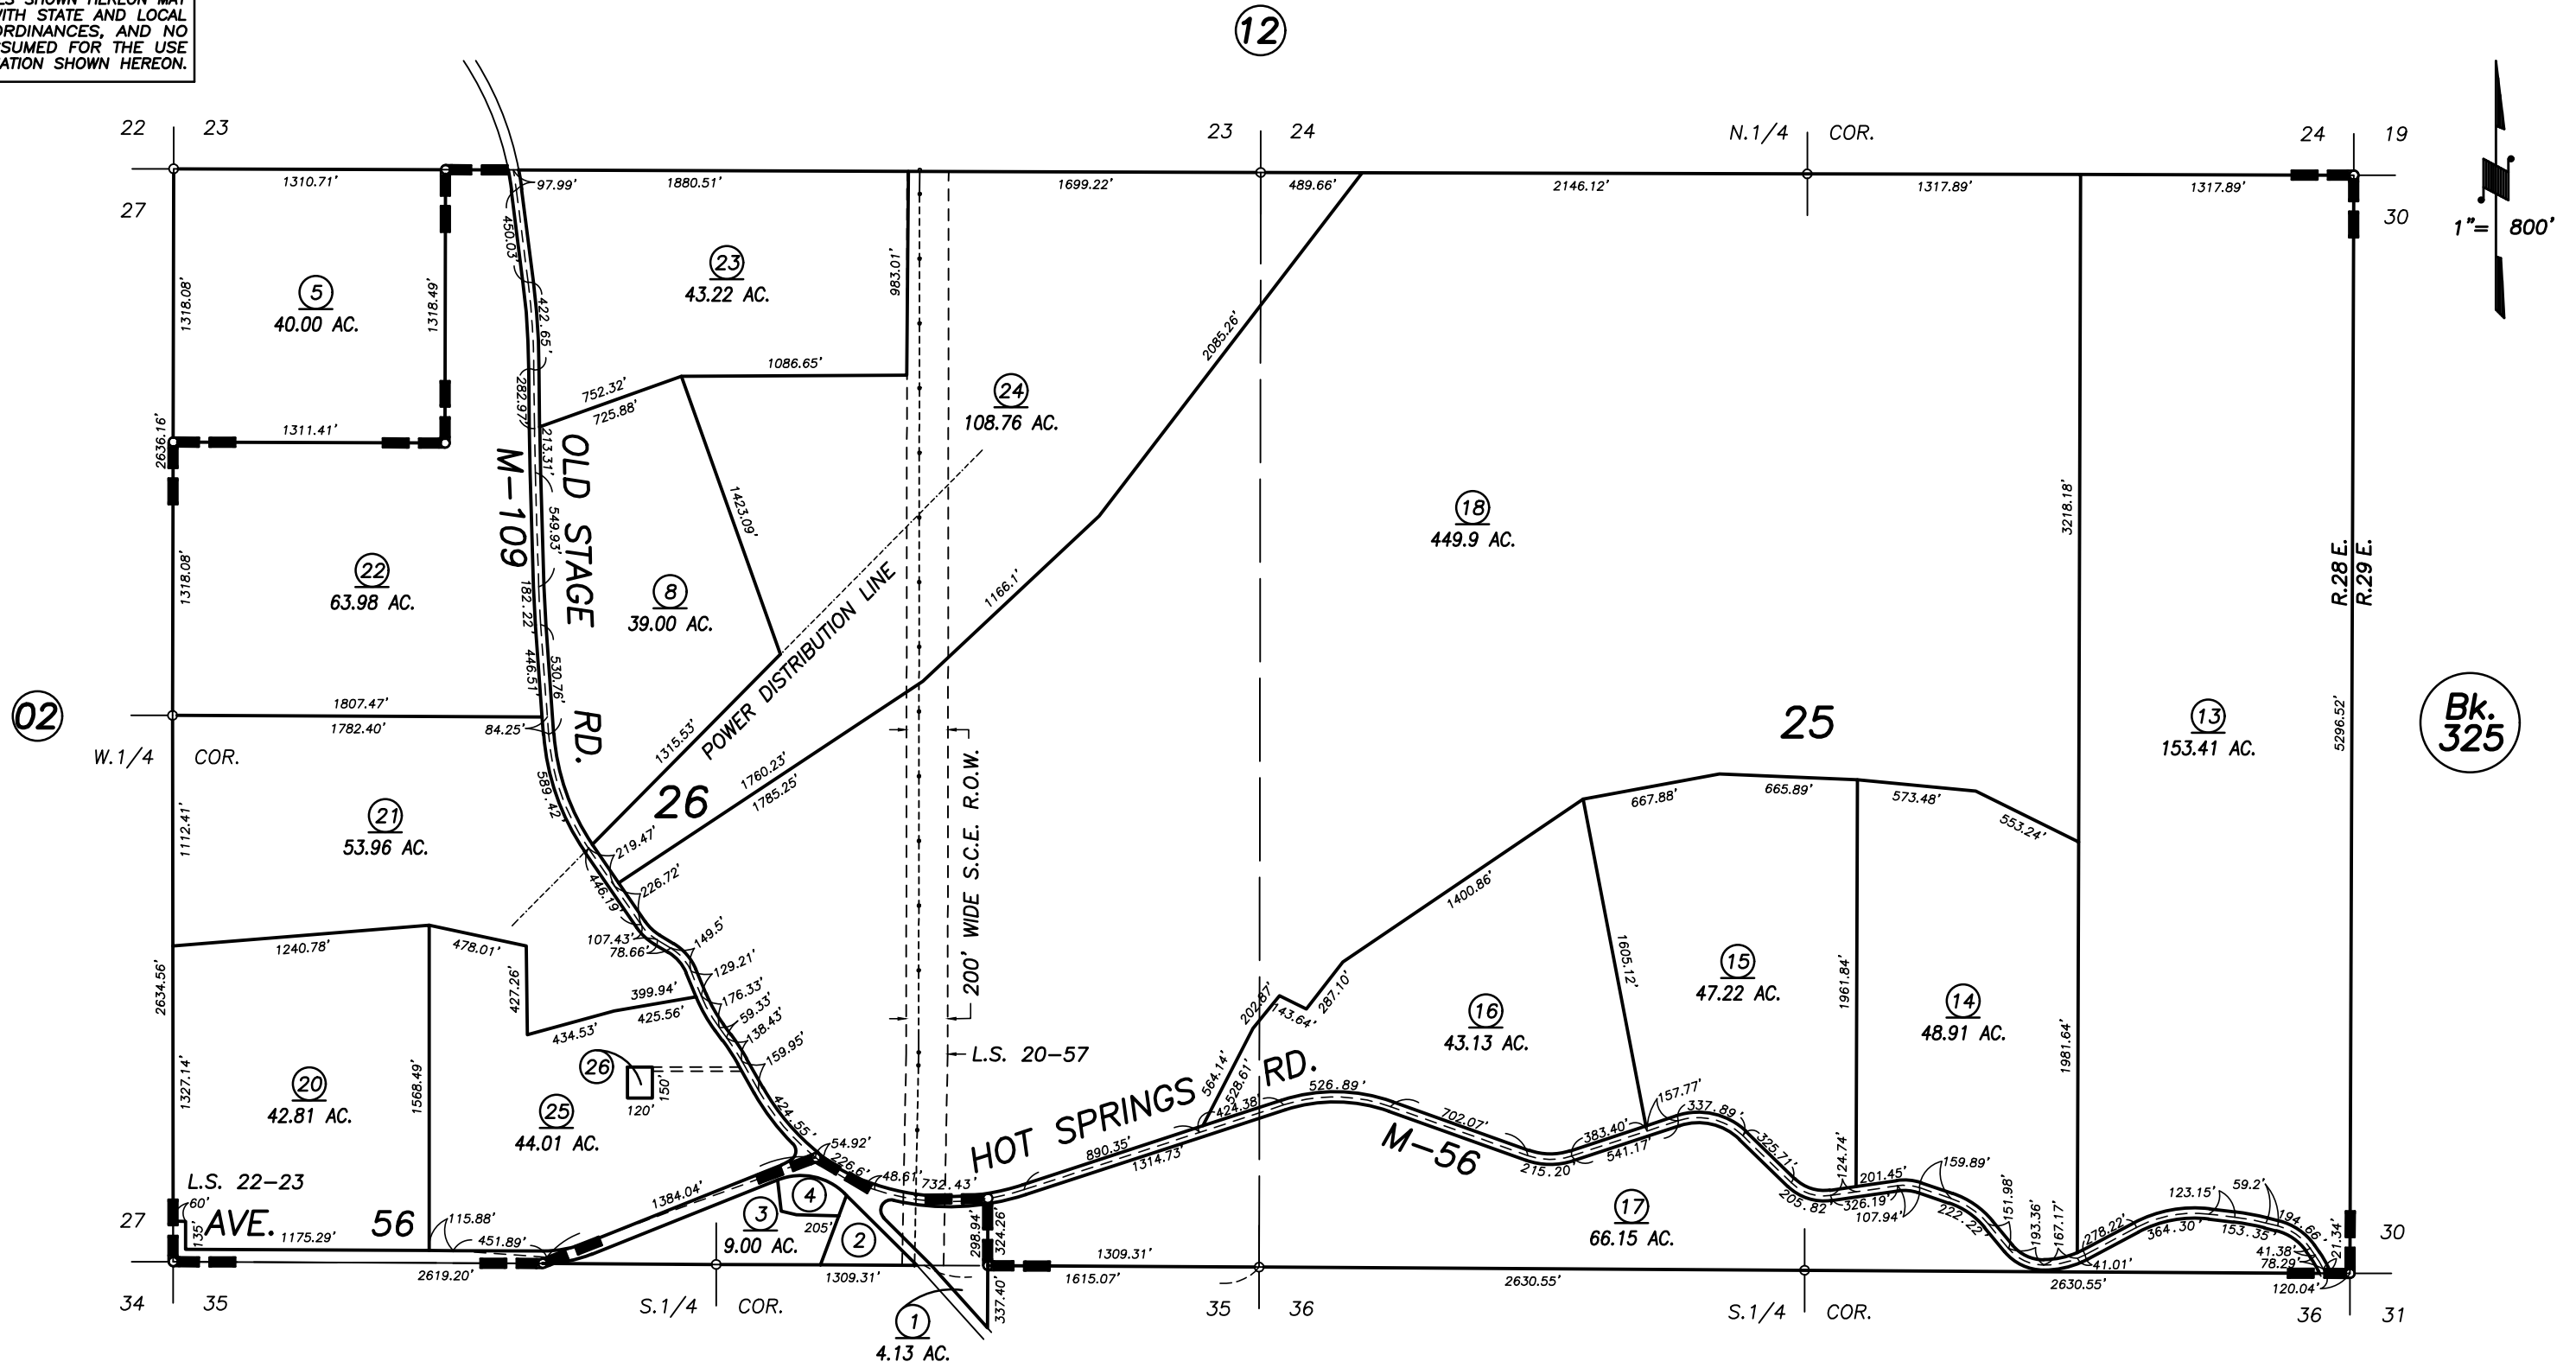

RECORD OF SURVEY L.S. 22-23
RECORD OF SURVEY L.S. 20-57 (S.C.E. R.O.W.)

VICINITY OF TERRA BELLA
ASSESSOR'S MAPS BK. 323 , PG. 13
COUNTY OF TULARE, CALIFORNIA, U.S.A.

NOTE: Assessor's Parcel Numbers Shown in Circles (1) (123)
 Assessor's Block Numbers Shown in Ellipses

2009-0024188	08/03/2010	CBT
REVISION	DATE	TECH