


DISCLAIMER
 THIS MAP WAS PREPARED FOR LOCAL PROPERTY ASSESSMENT PURPOSES ONLY. THE PARCELS SHOWN HEREON MAY NOT COMPLY WITH STATE AND LOCAL SUBDIVISION ORDINANCES. NO LIABILITY IS ASSUMED FOR THE USE OF THE INFORMATION HEREON.

REVISED: 09/26/2012
 REASON: 2010-0082913
 CAD TECH: ASG

N 1/2 OF SEC. 6, T. 23 S., R. 28 E., & POR. SW 1/4 OF SEC. 31, T. 22 S., R. 28 E., M.D.B & M.

TAX CODE AREA **323-19**
 144-001
 144-006

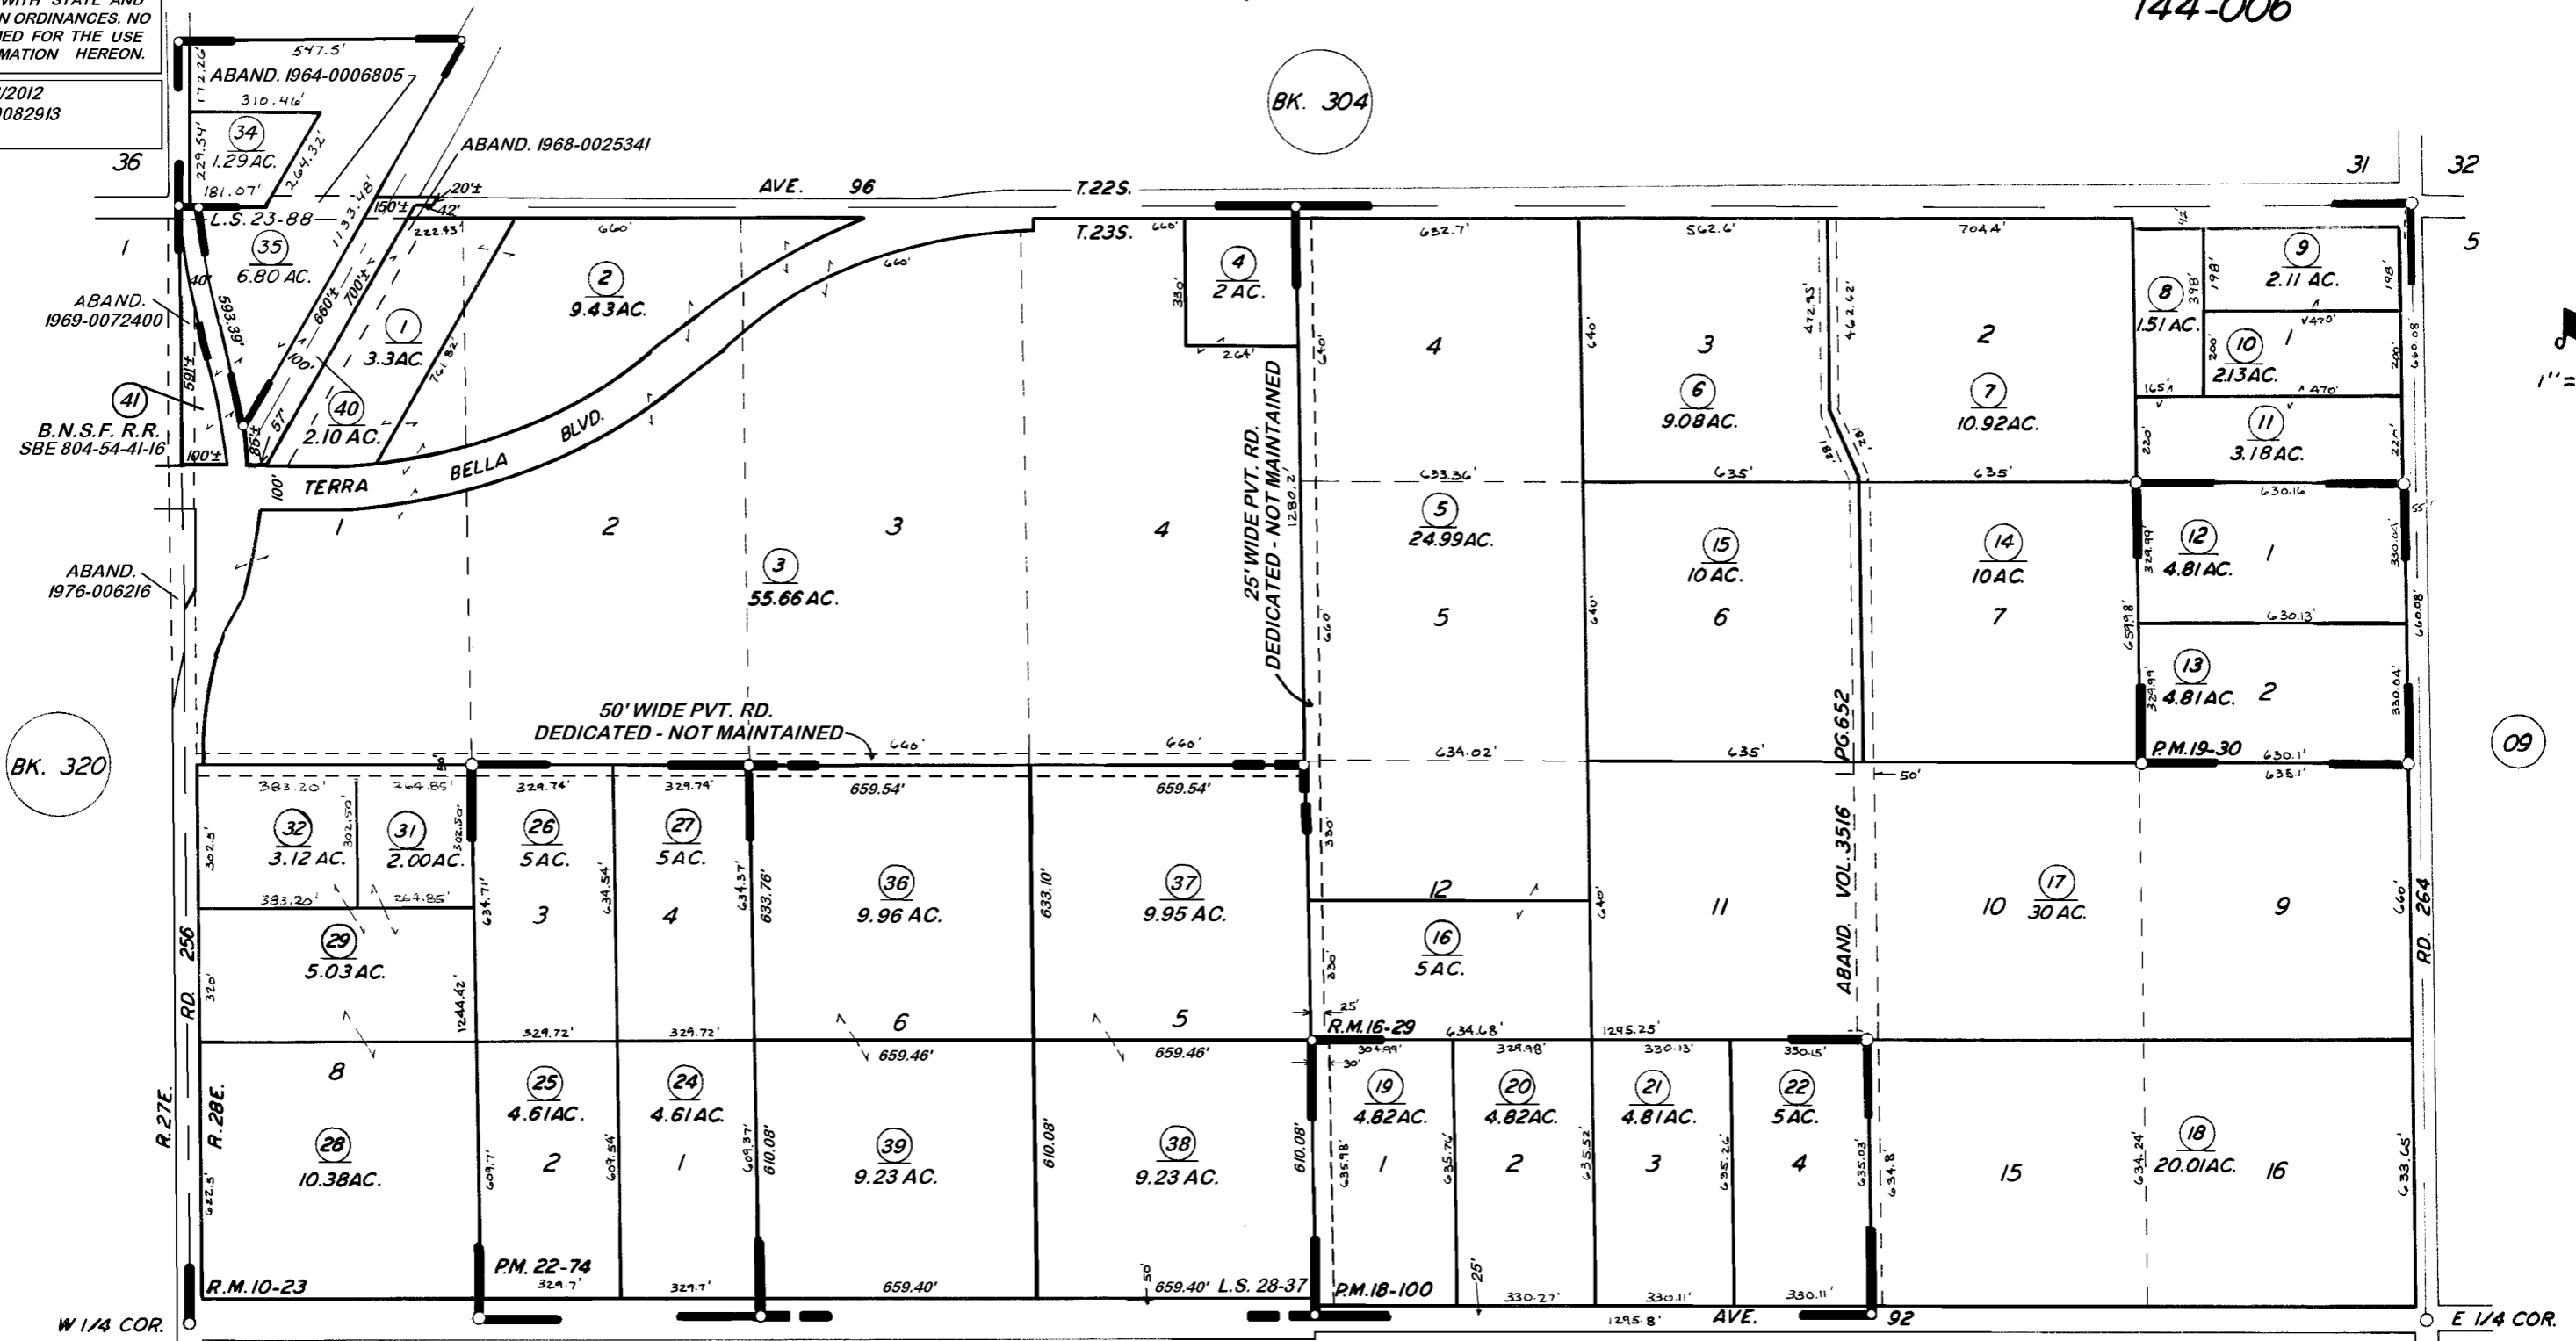

POR. BELLA VISTA HEIGHTS
 POR. SIERRA VISTA HEIGHTS
 PARCEL MAP 1799
 PARCEL MAP 1829
 PARCEL MAP 2173
 RECORD OF SURVEY
 RECORD OF SURVEY

R.M. 10-23
 R.M. 16-29
 P.M. 18-100
 P.M. 19-30
 P.M. 22-74
 L.S. 23-88
 L.S. 28-37

VICINITY OF TERRA BELLA
 ASSESSOR'S MAPS BK. 323 PG. 19
 COUNTY OF TULARE, CALIF.

NOTE—ASSESSOR'S BLOCK NUMBERS SHOWN IN ELLIPSES
 ASSESSOR'S PARCEL NUMBERS SHOWN IN CIRCLES