
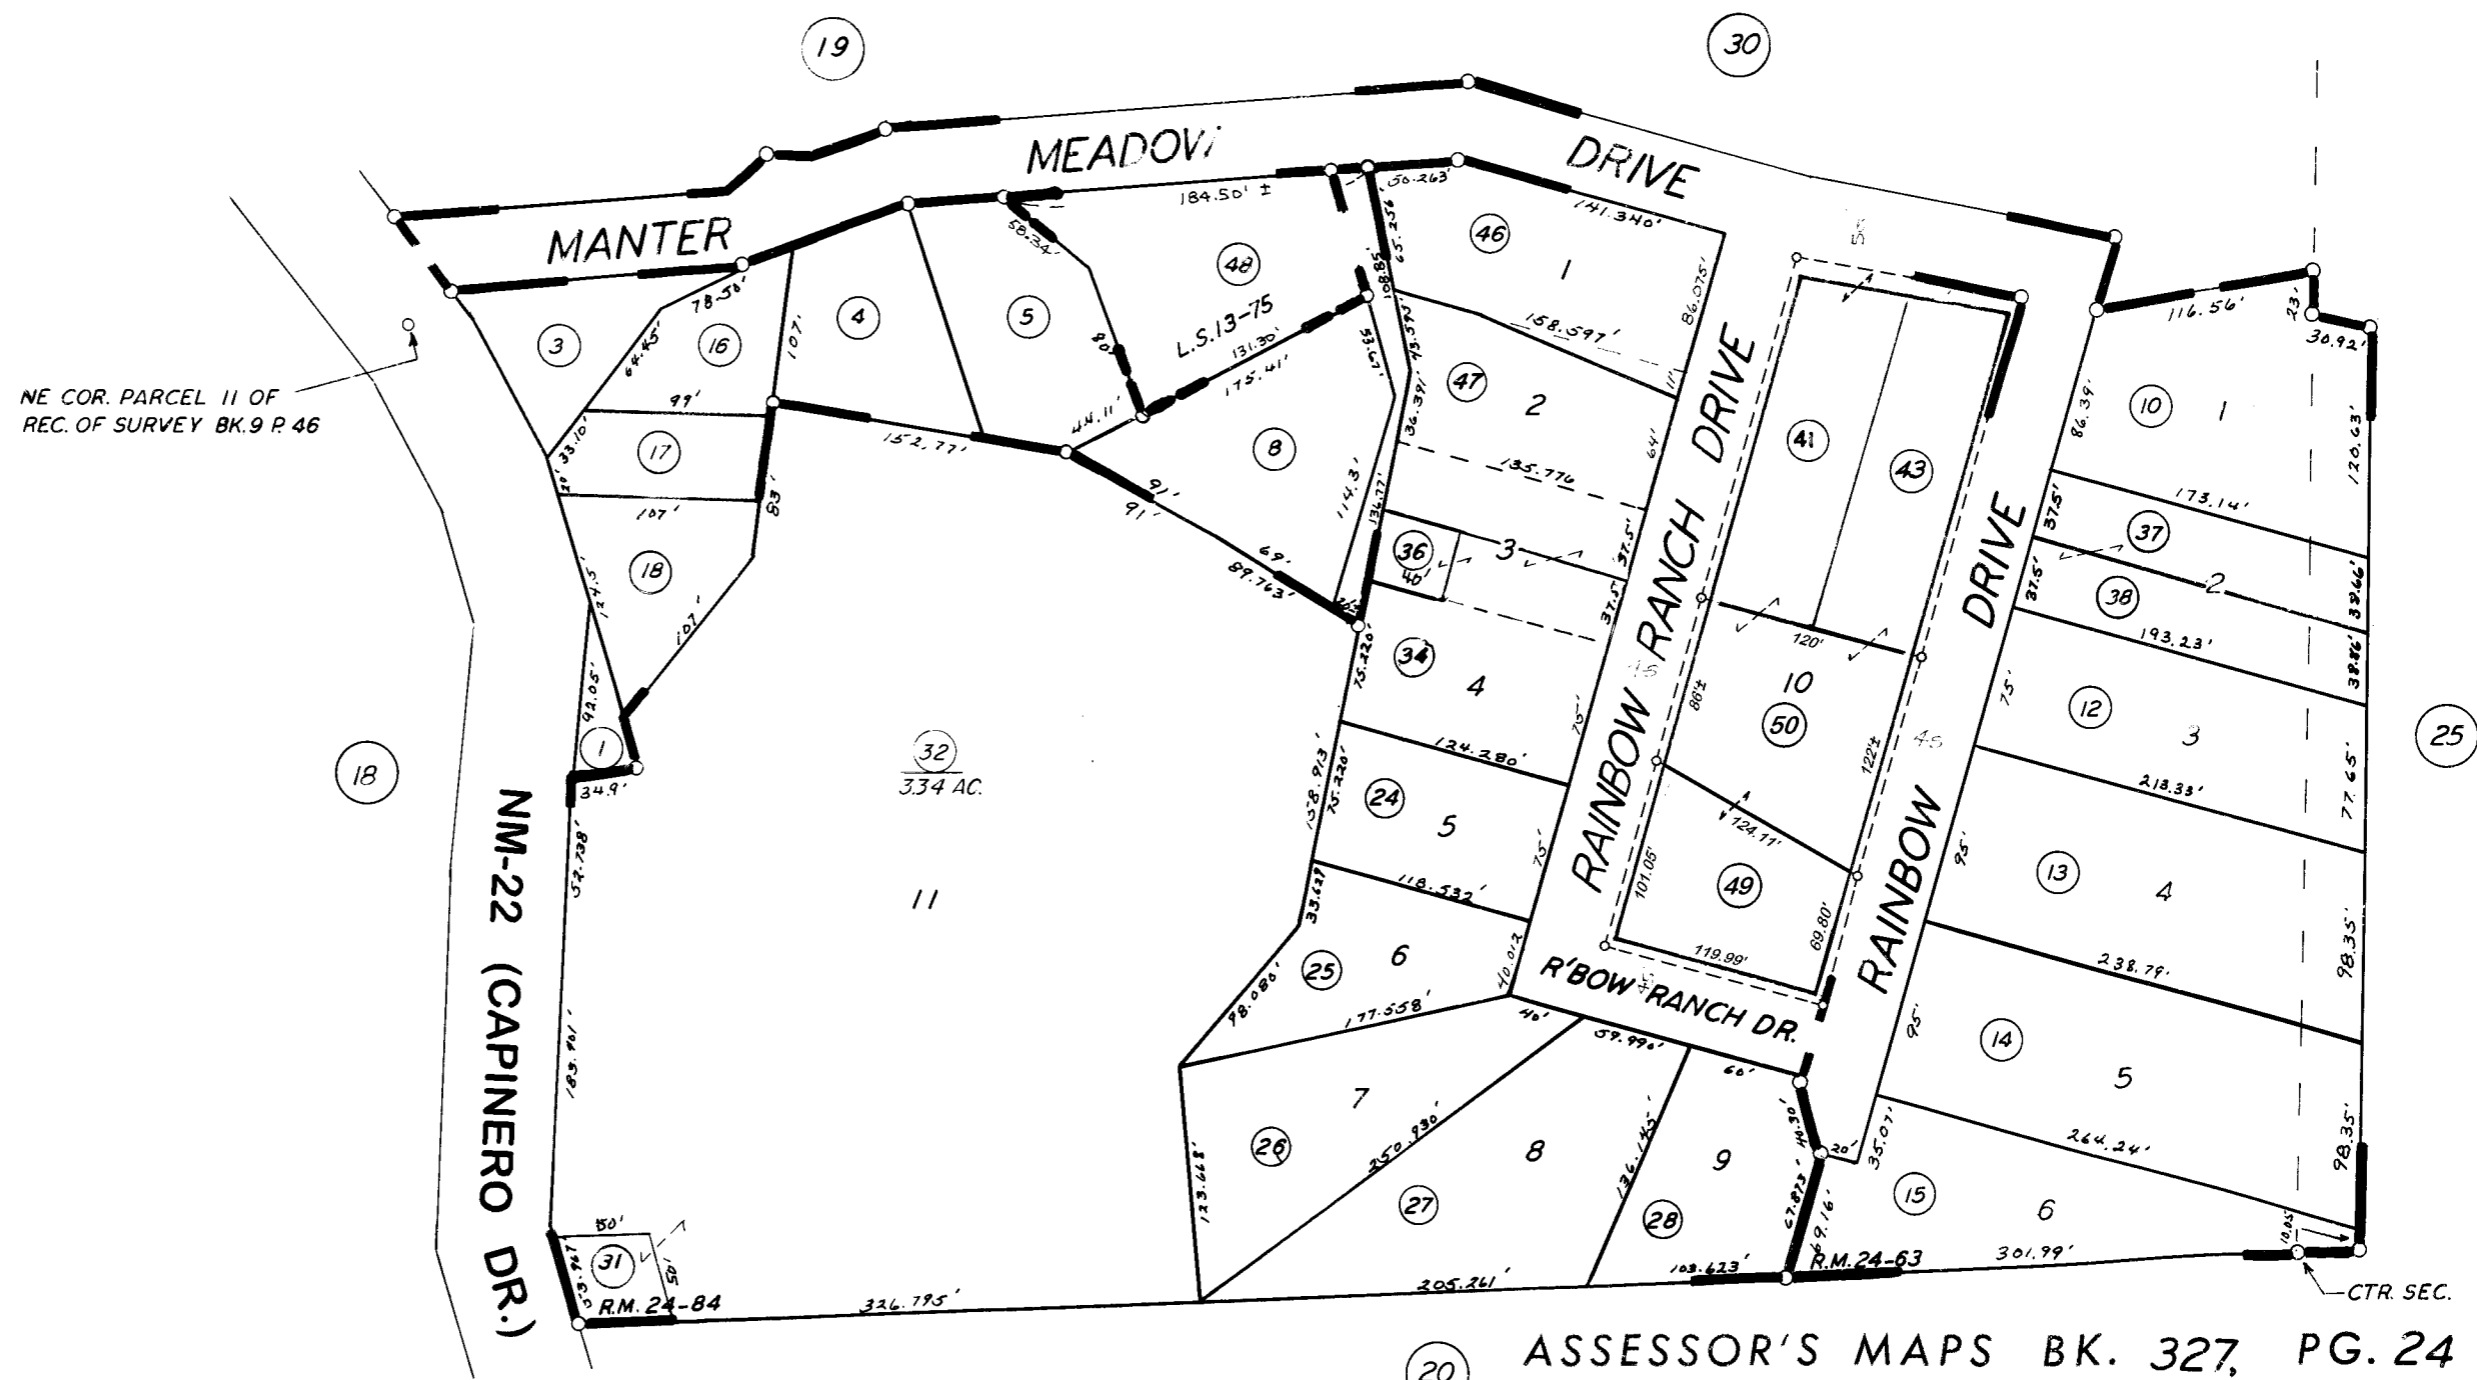


DISCLAIMER
 THIS MAP WAS PREPARED FOR LOCAL PROPERTY ASSESSMENT PURPOSES ONLY. THE PARCELS SHOWN HEREON MAY NOT COMPLY WITH STATE AND LOCAL SUBDIVISION ORDINANCES. NO LIABILITY IS ASSUMED FOR THE USE OF THE INFORMATION HEREON.

REVISED: 03/24/2014
 REASON: 2011-0046929
 CAD TECH: ARP

POR. 1/2 SEC. 4, T. 24 S., R. 31 E., M. D. B. & M.

TAX CODE AREA 327-24
 95-001

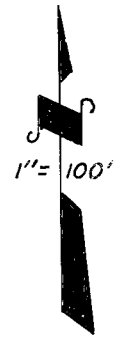

ASSESSOR'S MAPS BK. 327, PG. 24
 COUNTY OF TULARE, CALIF.

NOTE — ASSESSOR'S BLOCK NUMBERS SHOWN IN ELLIPSES ○
 ASSESSOR'S PARCEL NUMBERS SHOWN IN CIRCLES ●