
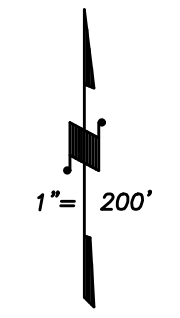



N1/2 OF NE1/4 SEC.4, T.24S., R.31E., M.D.B.&M.

Tax Area Codes 327-33
095-001

DISCLAIMER
THIS MAP WAS PREPARED FOR LOCAL PROPERTY ASSESSMENT PURPOSES ONLY AND THE PARCELS SHOWN HEREON MAY NOT COMPLY WITH STATE AND LOCAL SUBDIVISION ORDINANCES, AND NO LIABILITY IS ASSUMED FOR THE USE OF THE INFORMATION SHOWN HEREON.

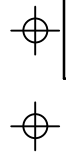

BASIS OF BEARINGS:
P.M.50-45

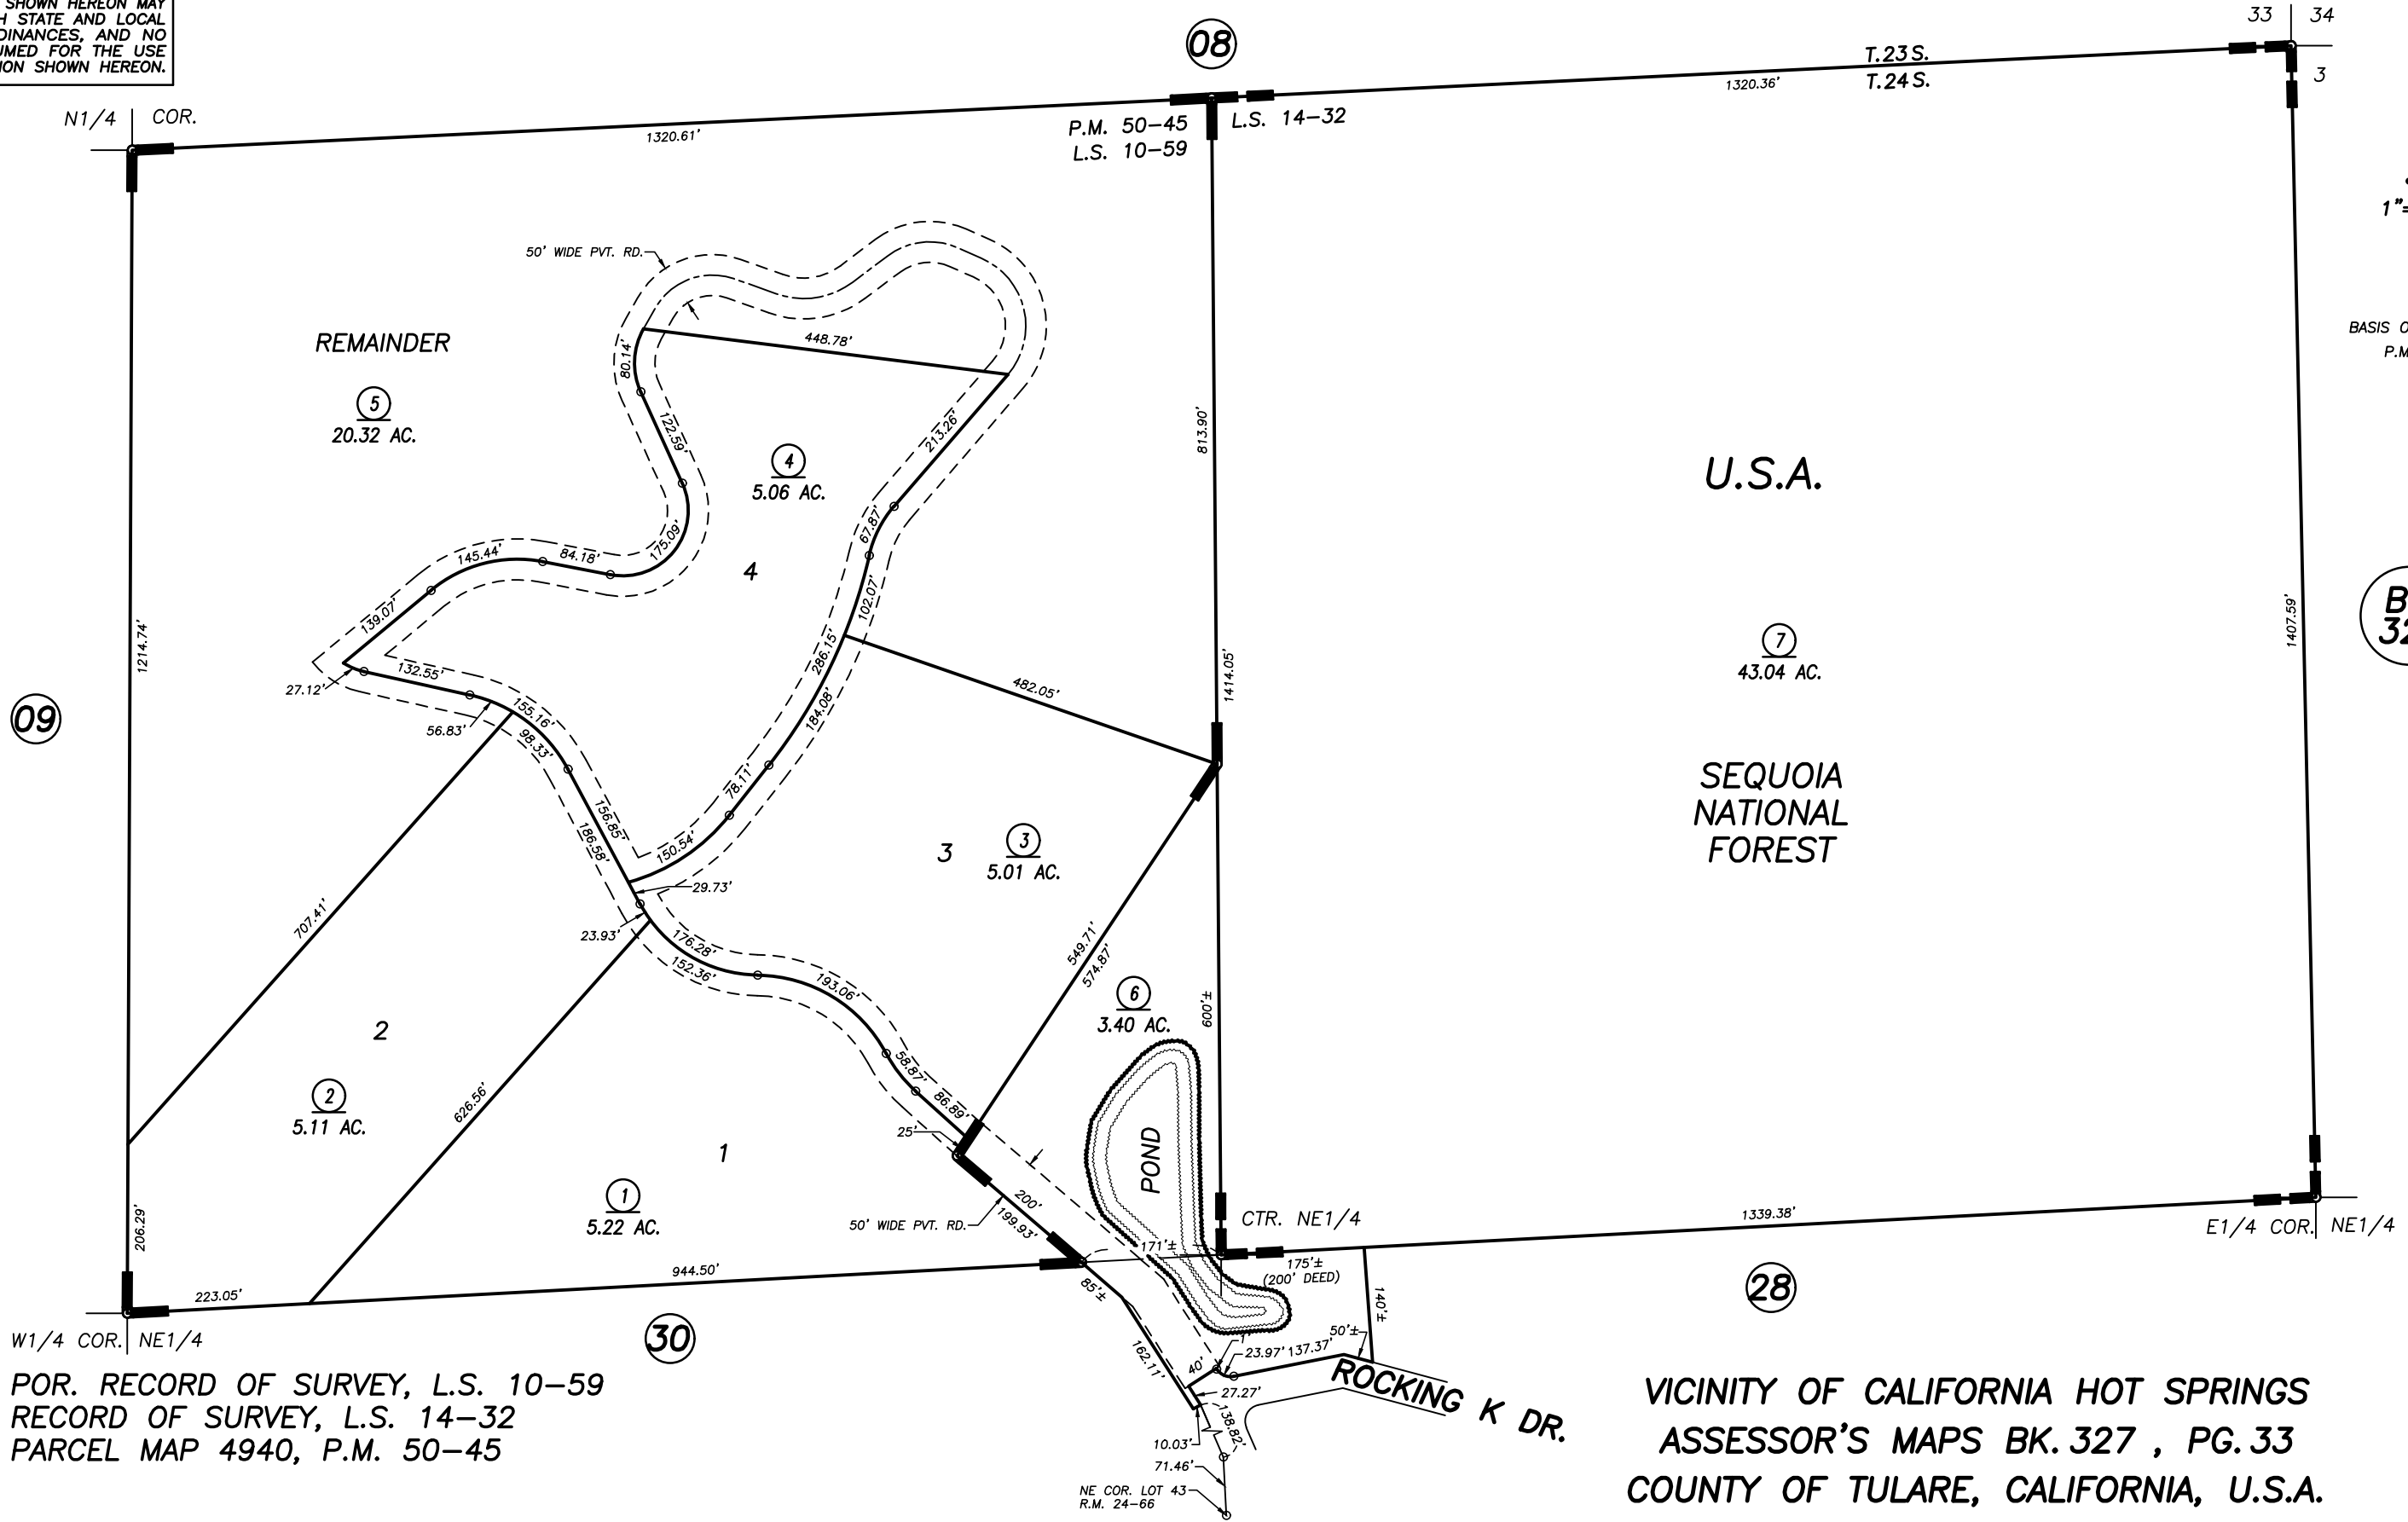

POR. RECORD OF SURVEY, L.S. 10-59
RECORD OF SURVEY, L.S. 14-32
PARCEL MAP 4940, P.M. 50-45

VICINITY OF CALIFORNIA HOT SPRINGS
ASSESSOR'S MAPS BK. 327 , PG. 33
COUNTY OF TULARE, CALIFORNIA, U.S.A.