
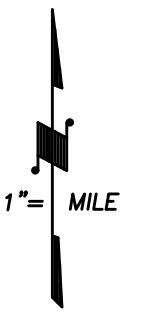
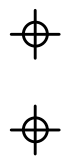


DISCLAIMER


THIS MAP WAS PREPARED FOR LOCAL PROPERTY ASSESSMENT PURPOSES ONLY AND THE PARCELS SHOWN HEREON MAY NOT COMPLY WITH STATE AND LOCAL SUBDIVISION ORDINANCES, AND NO LIABILITY IS ASSUMED FOR THE USE OF THE INFORMATION SHOWN HEREON.

T.23S., R.36E. & R.37E., M.D.B.& M., IN TULARE COUNTY

Tax Area Code **328-06**
095-001

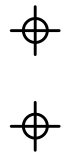

BASIS OF BEARINGS:
BLM PLAT 1998

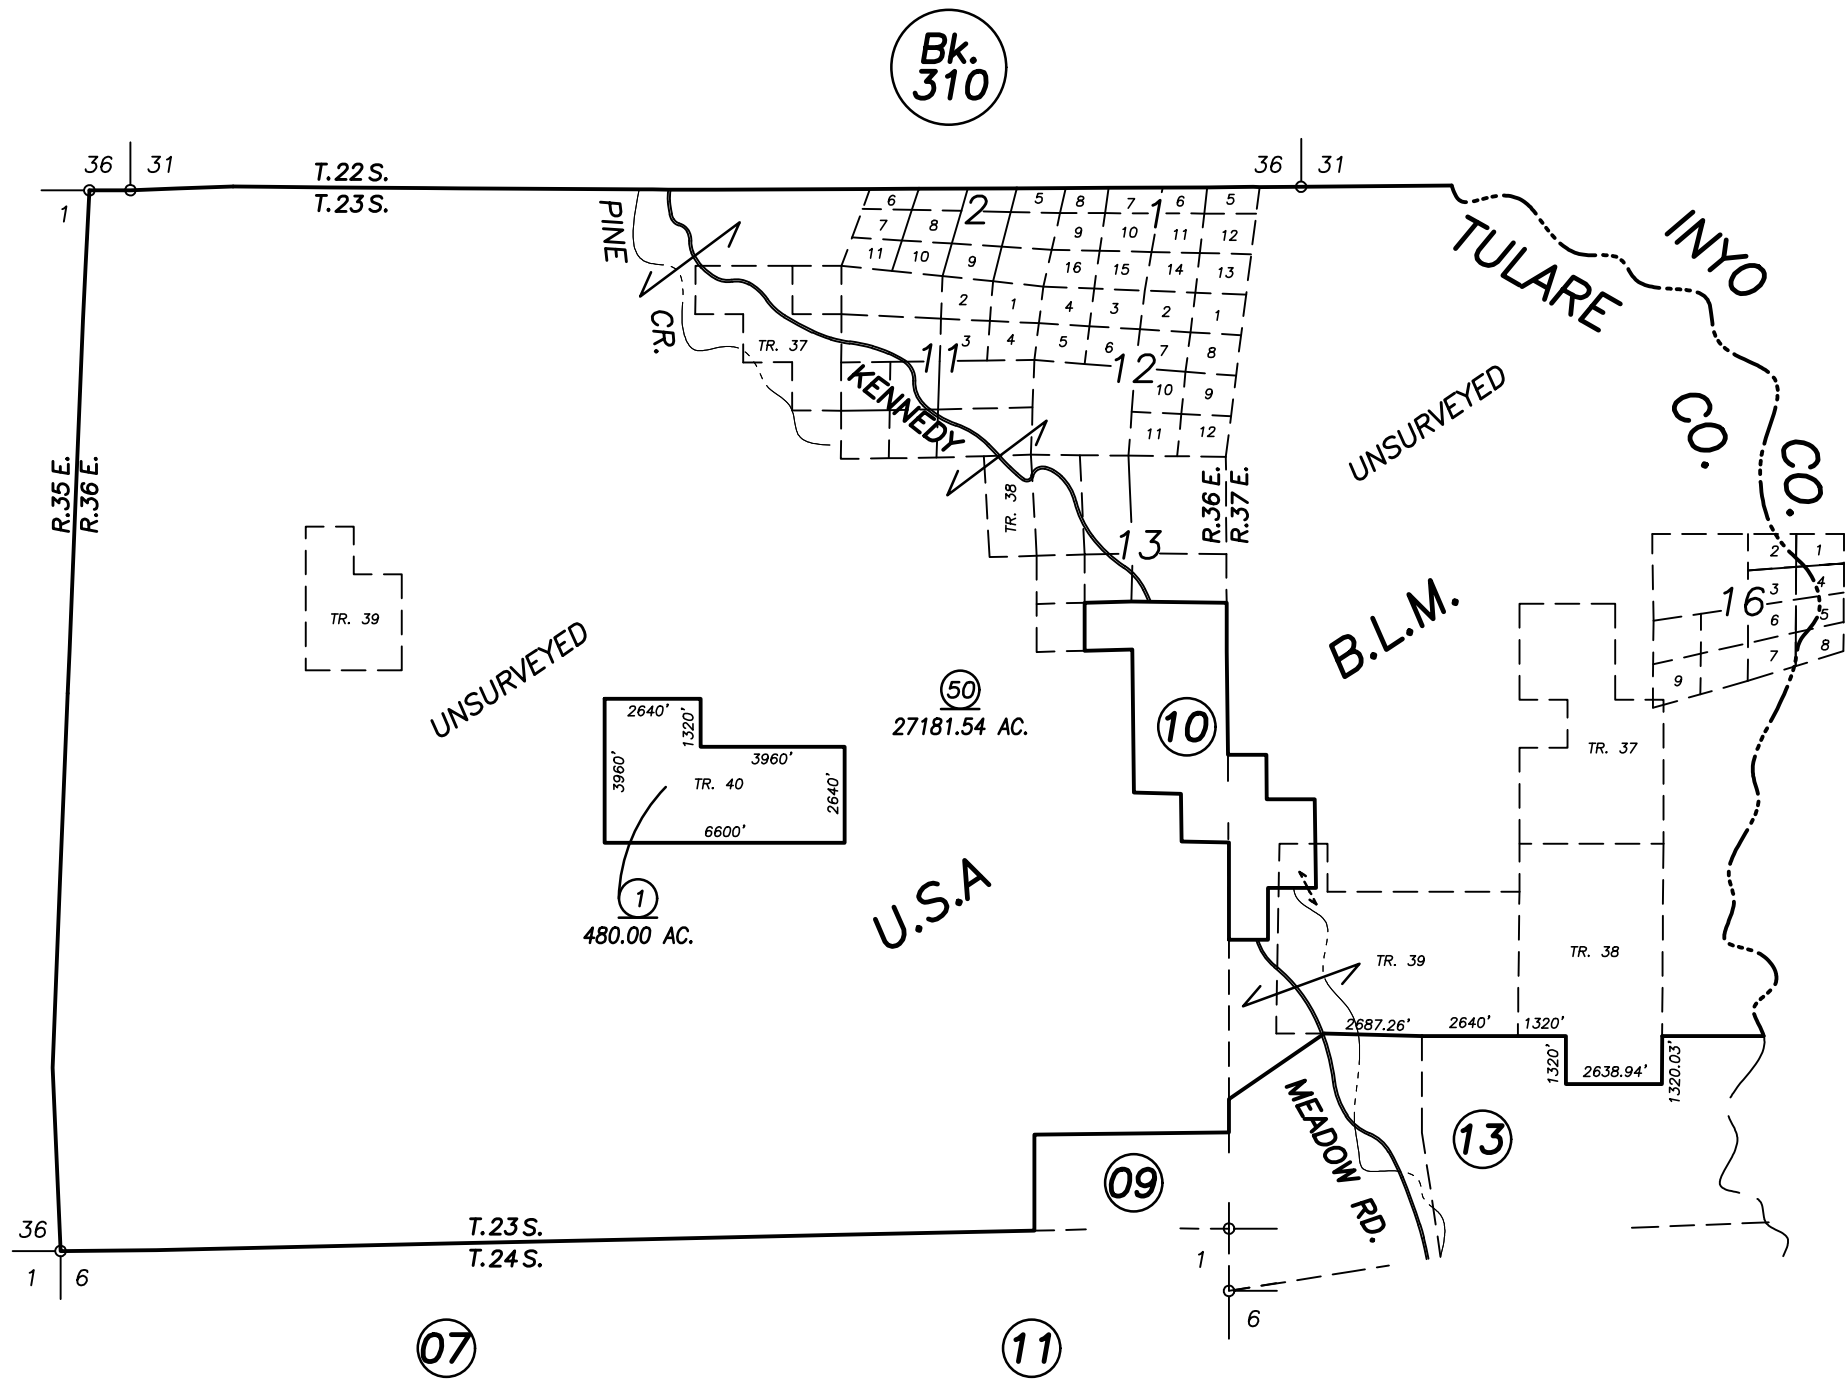

**VICINITY OF KENNEDY MEADOWS
ASSESSOR'S MAPS BK. 328 , PG. 06
COUNTY OF TULARE, CALIFORNIA, U.S.A.**

NOTE: Assessor's Parcel Numbers Shown in Circles (1) (123)
Assessor's Block Numbers Shown in Elipses (1) (123)

| | | |
|--------------|----------|------|
| 2011-0076084 | 2/1/2013 | CMB |
| REVISION | DATE | TECH |