

**DISCLAIMER**


THIS MAP WAS PREPARED FOR LOCAL PROPERTY ASSESSMENT PURPOSES ONLY. THE PARCELS SHOWN HEREON MAY NOT COMPLY WITH STATE AND LOCAL SUBDIVISION ORDINANCES. NO LIABILITY IS ASSUMED FOR THE USE OF THE INFORMATION HEREON.

REVISED: 09/26/2013  
REASON: ADD APN 43 - ESCAPED  
CAD TECH: KMS

T. 24 S., R. 36 E., & R. 37 E., M.D.B. & M. IN TULARE COUNTY

TAX CODE AREA  
095-001

328-07

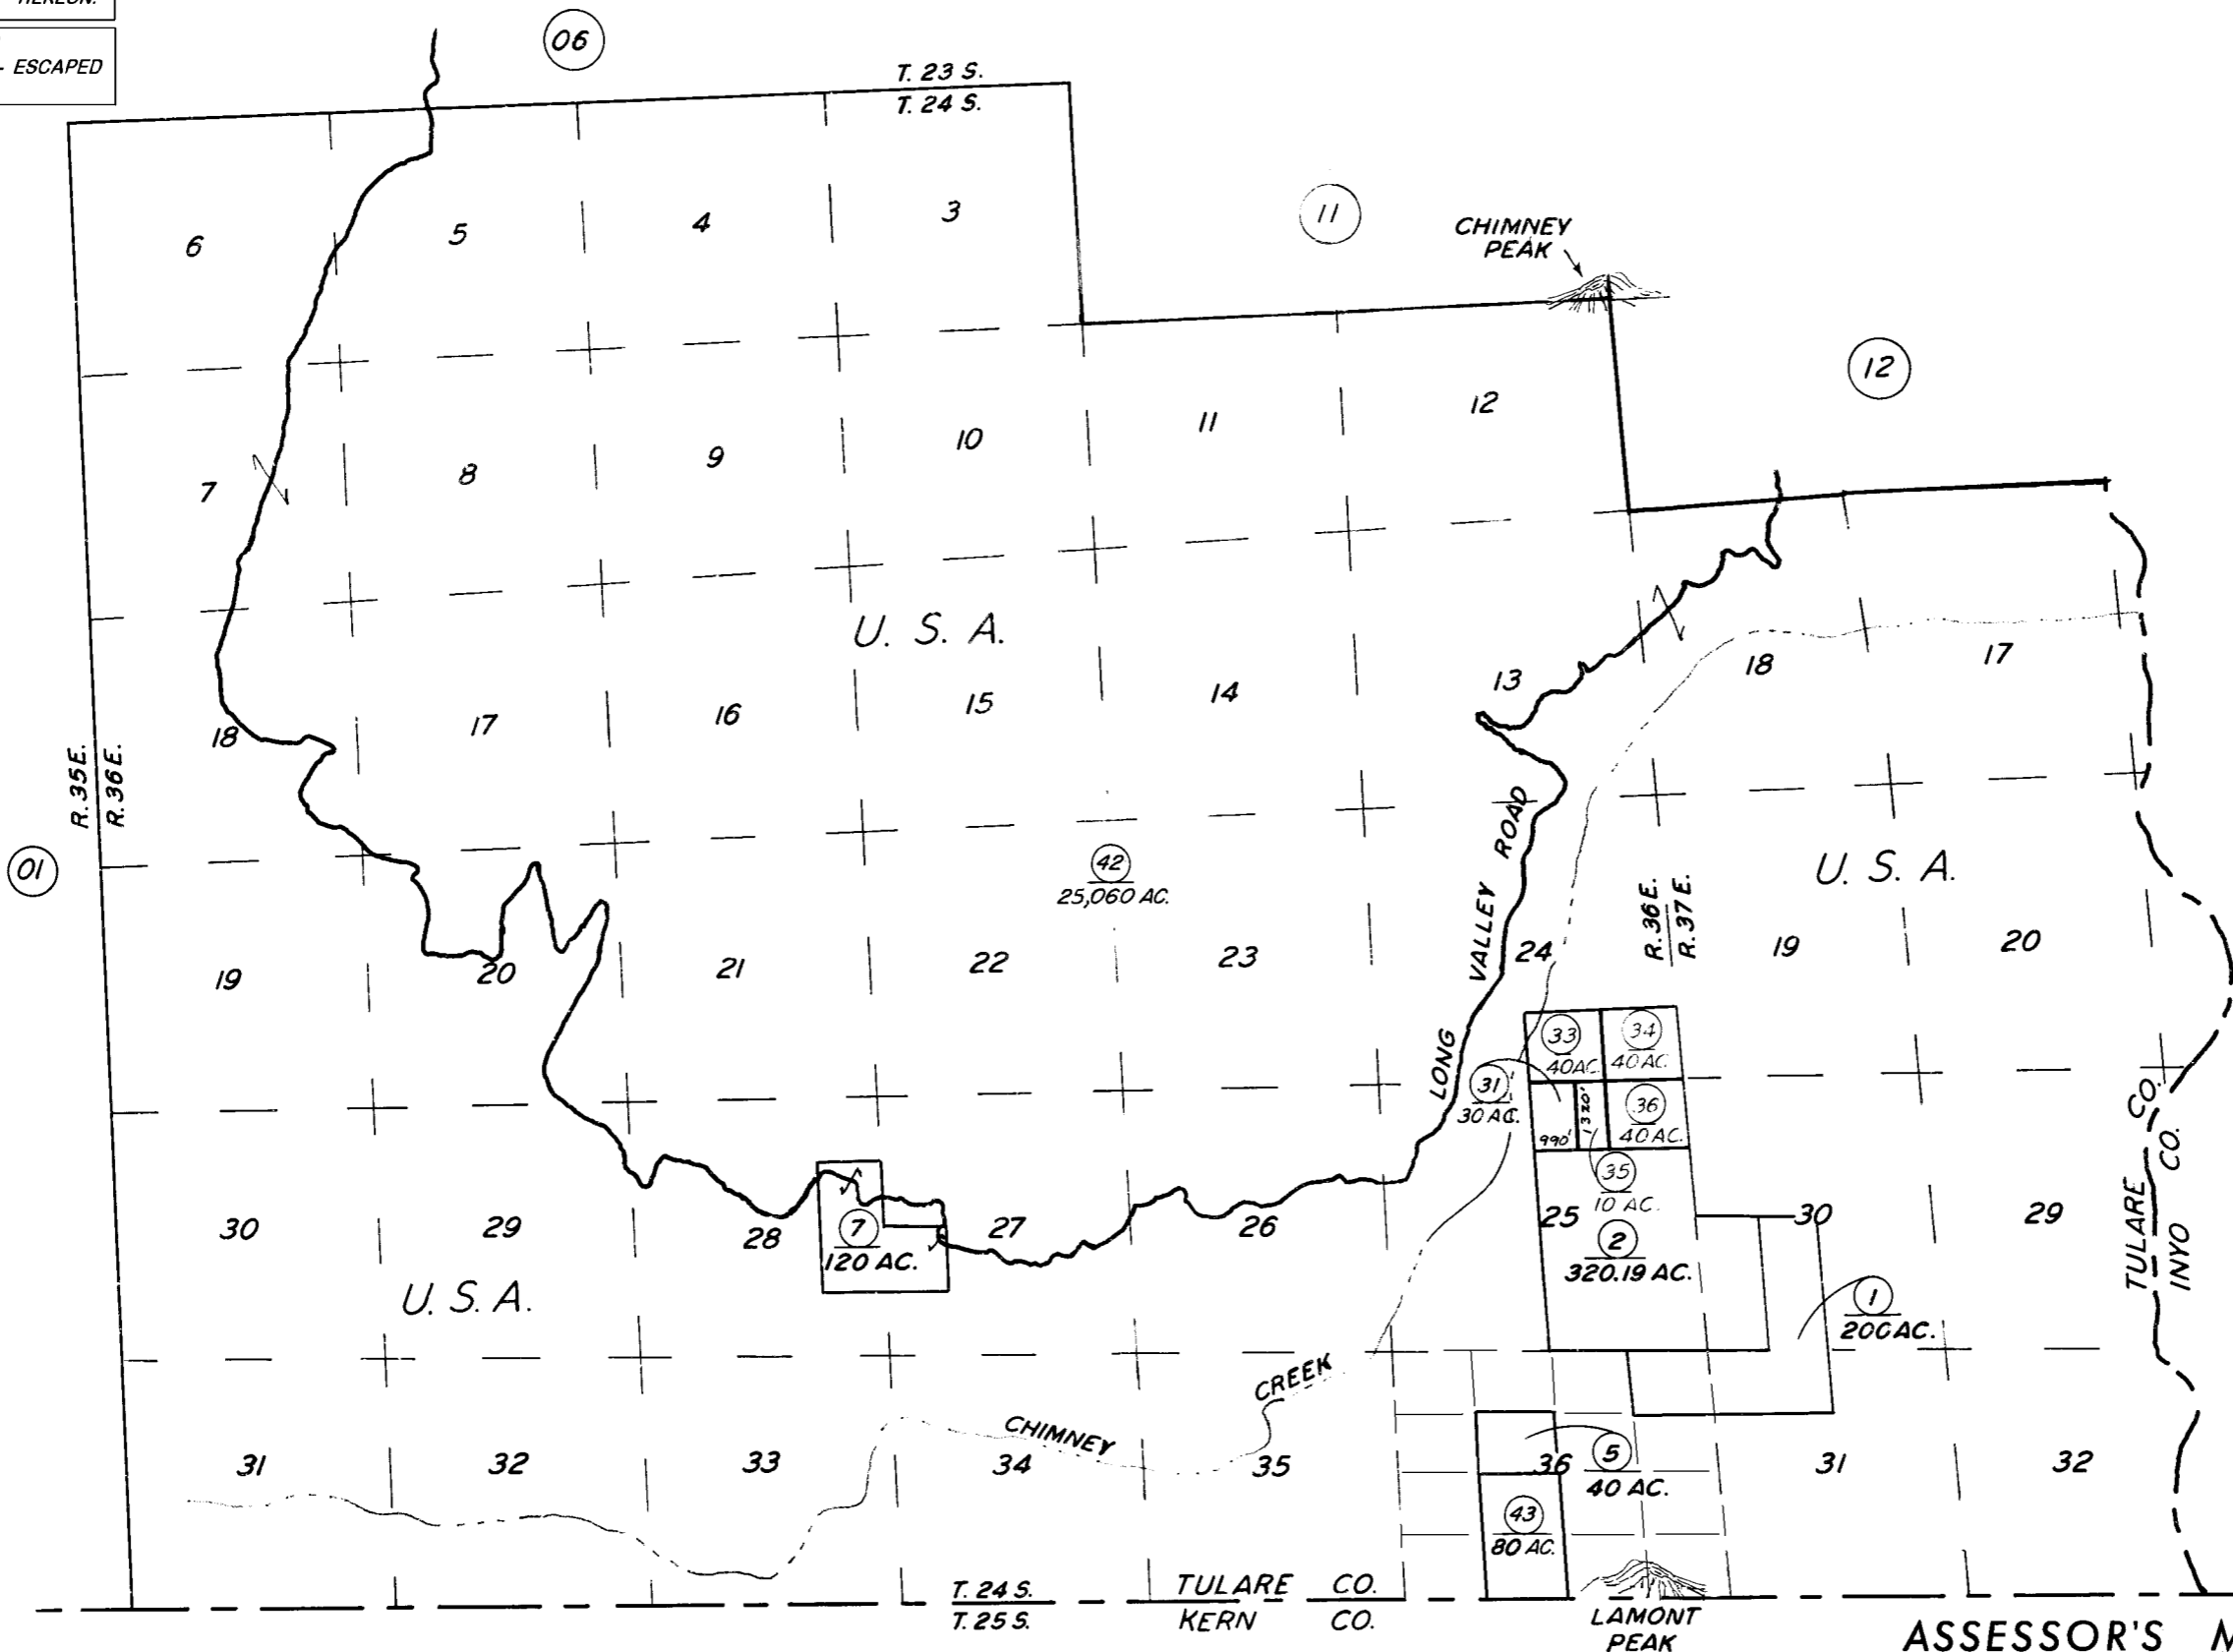

ASSESSOR'S MAPS BK. 328, PG. 07.  
COUNTY OF TULARE, CALIF.

NOTE - ASSESSOR'S BLOCK NUMBERS SHOWN IN ELLIPSES  
ASSESSOR'S PARCEL NUMBERS SHOWN IN CIRCLES

