



DISCLAIMER

THIS MAP WAS PREPARED FOR LOCAL PROPERTY ASSESSMENT PURPOSES ONLY. THE PARCELS SHOWN HEREON MAY NOT COMPLY WITH STATE AND LOCAL SUBDIVISION ORDINANCES. NO LIABILITY IS ASSUMED FOR THE USE OF THE INFORMATION HEREON.

REVISED: 02/08/2012
REASON: 2011-0063730
CAD TECH: JLC

SEC. 3, 4, & 7 THRU SEC. 9, T.24S., R.37E., M.D.B.& M.

TAX CODE AREA **328-12**
095-001

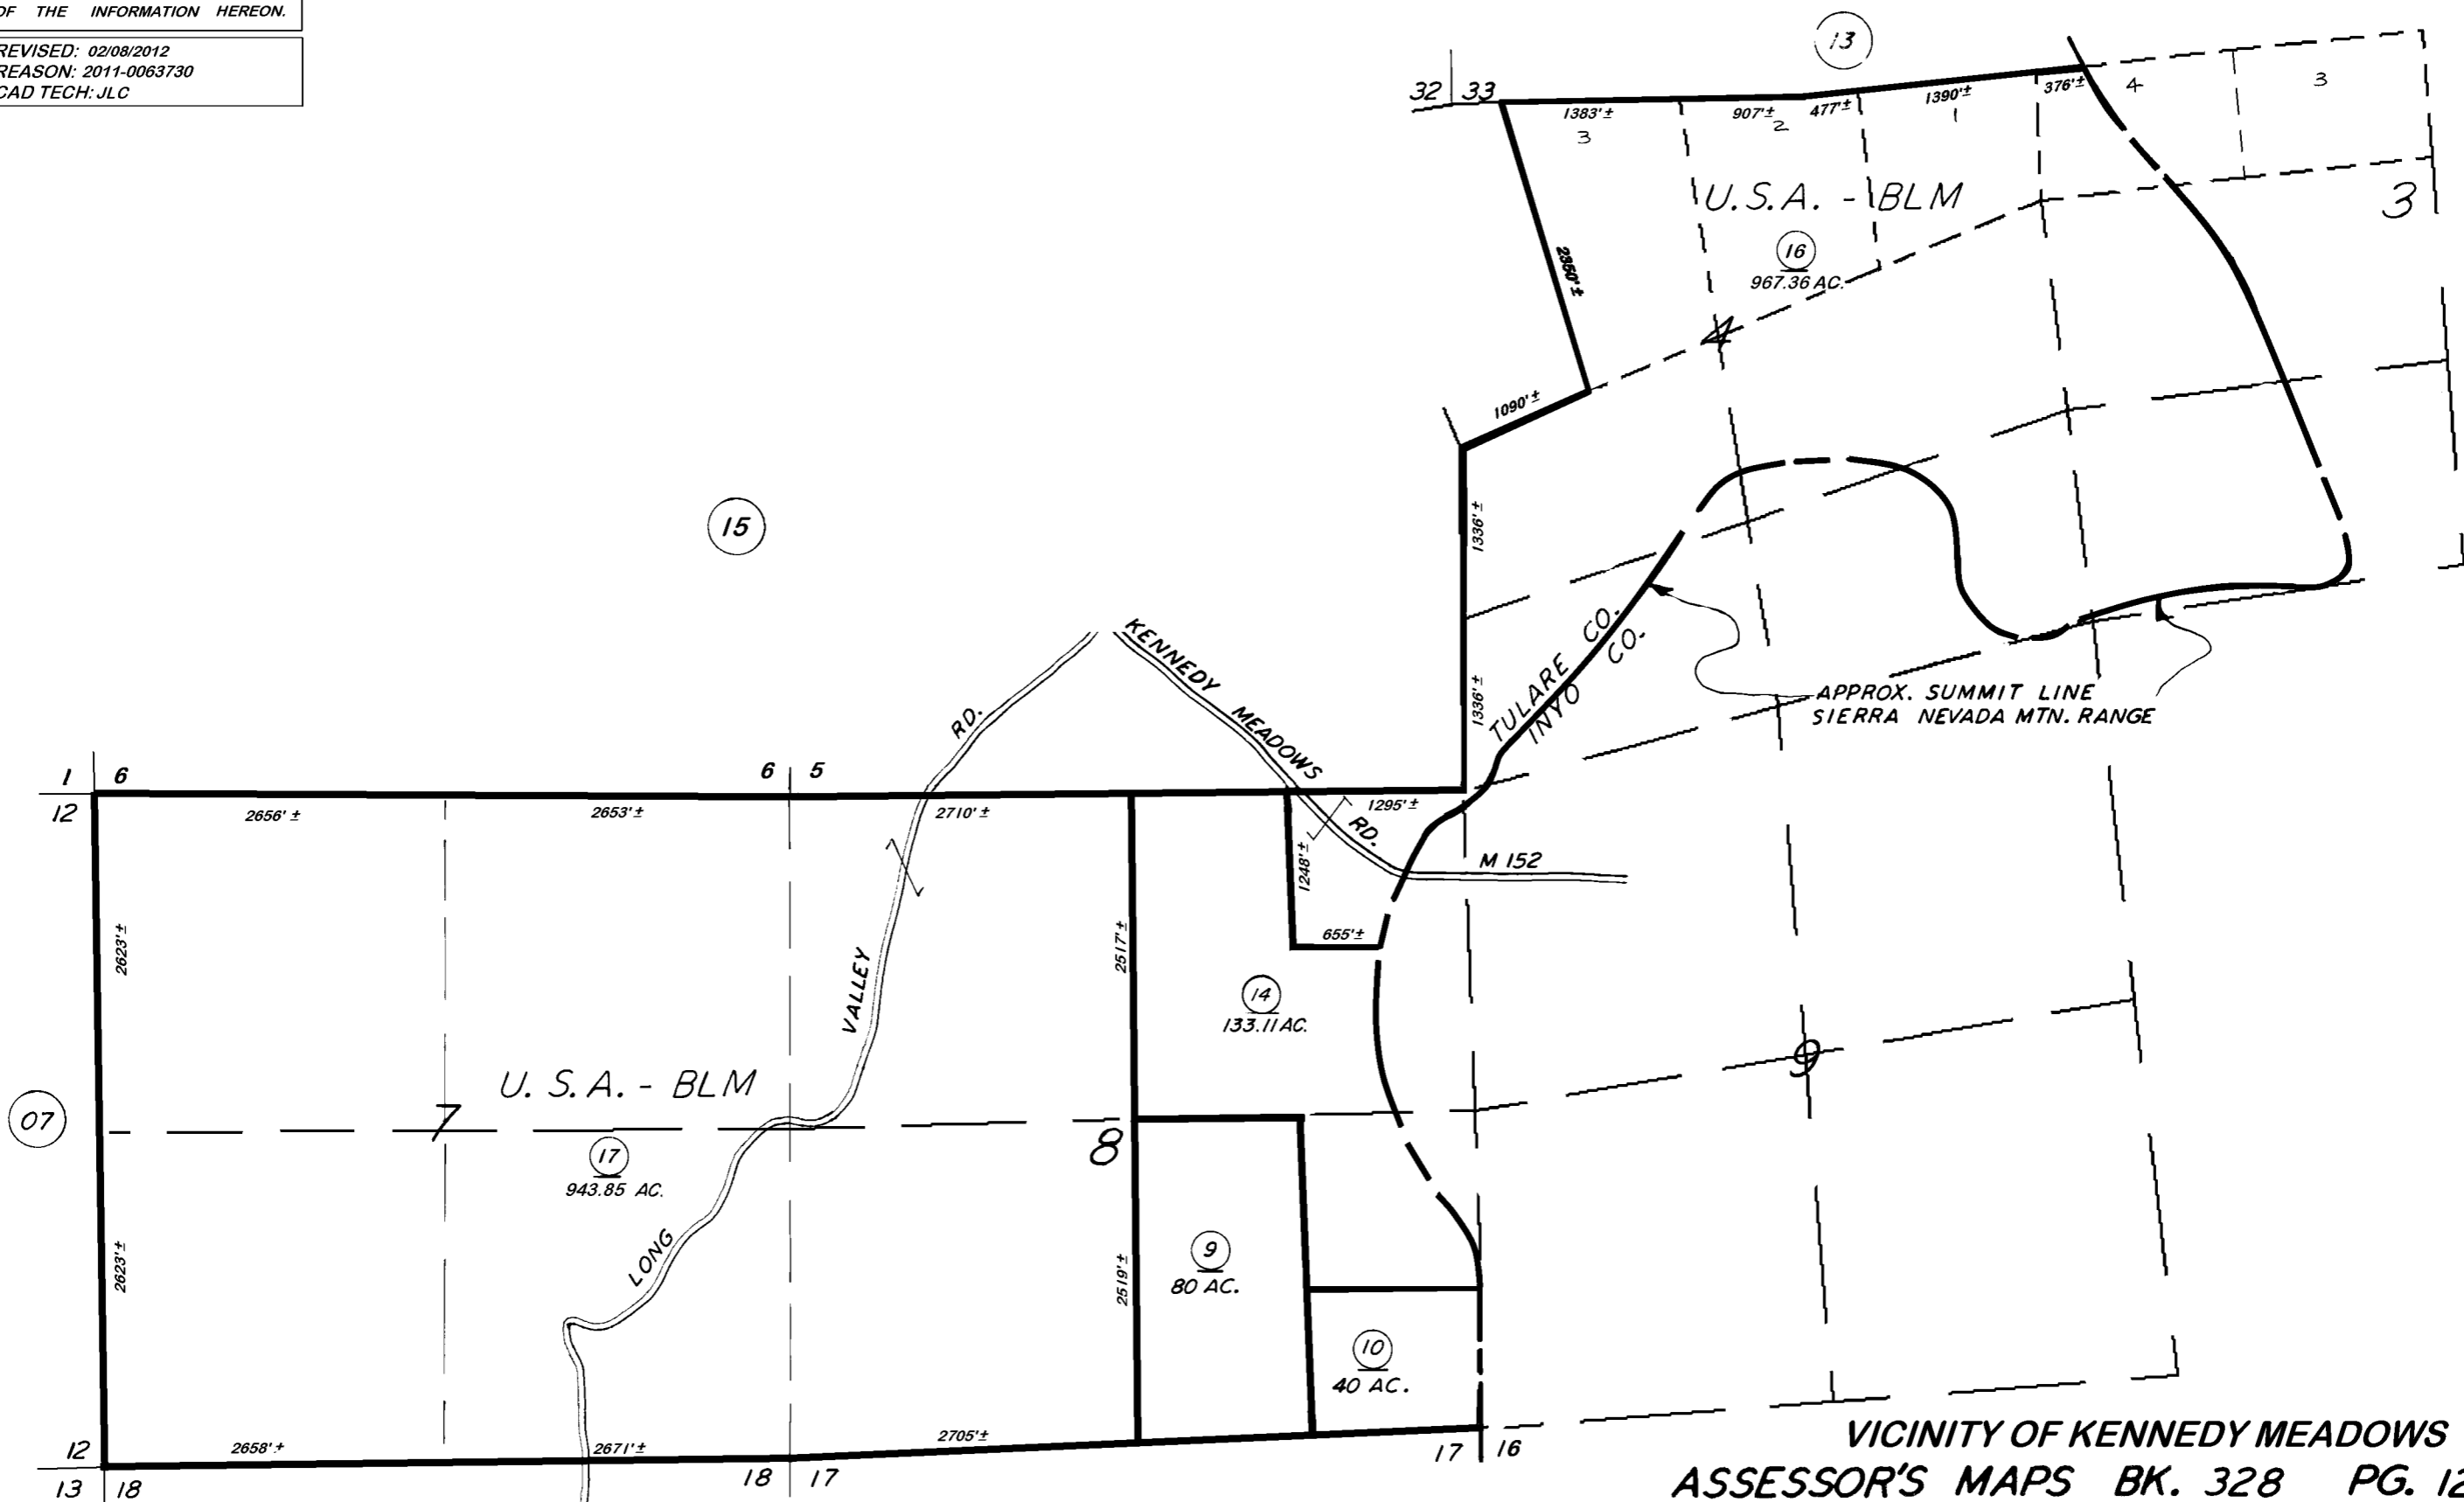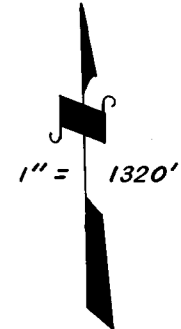

VICINITY OF KENNEDY MEADOWS
ASSESSOR'S MAPS BK. 328 PG. 12
COUNTY OF TULARE, CALIF.

NOTE - ASSESSOR'S BLOCK NUMBERS SHOWN IN ELLIPSES
ASSESSOR'S PARCEL NUMBERS SHOWN IN CIRCLES