

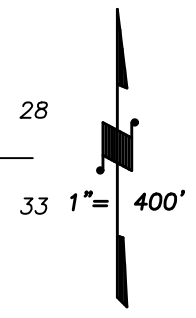


DISCLAIMER
THIS MAP WAS PREPARED FOR LOCAL PROPERTY ASSESSMENT PURPOSES ONLY AND THE PARCELS SHOWN HEREON MAY NOT COMPLY WITH STATE AND LOCAL SUBDIVISION ORDINANCES, AND NO LIABILITY IS ASSUMED FOR THE USE OF THE INFORMATION SHOWN HEREON. R & T CODE SEC. 327, 408.3, ETC.

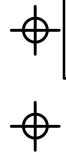

BASIS OF BEARINGS:
L.S. 33-55

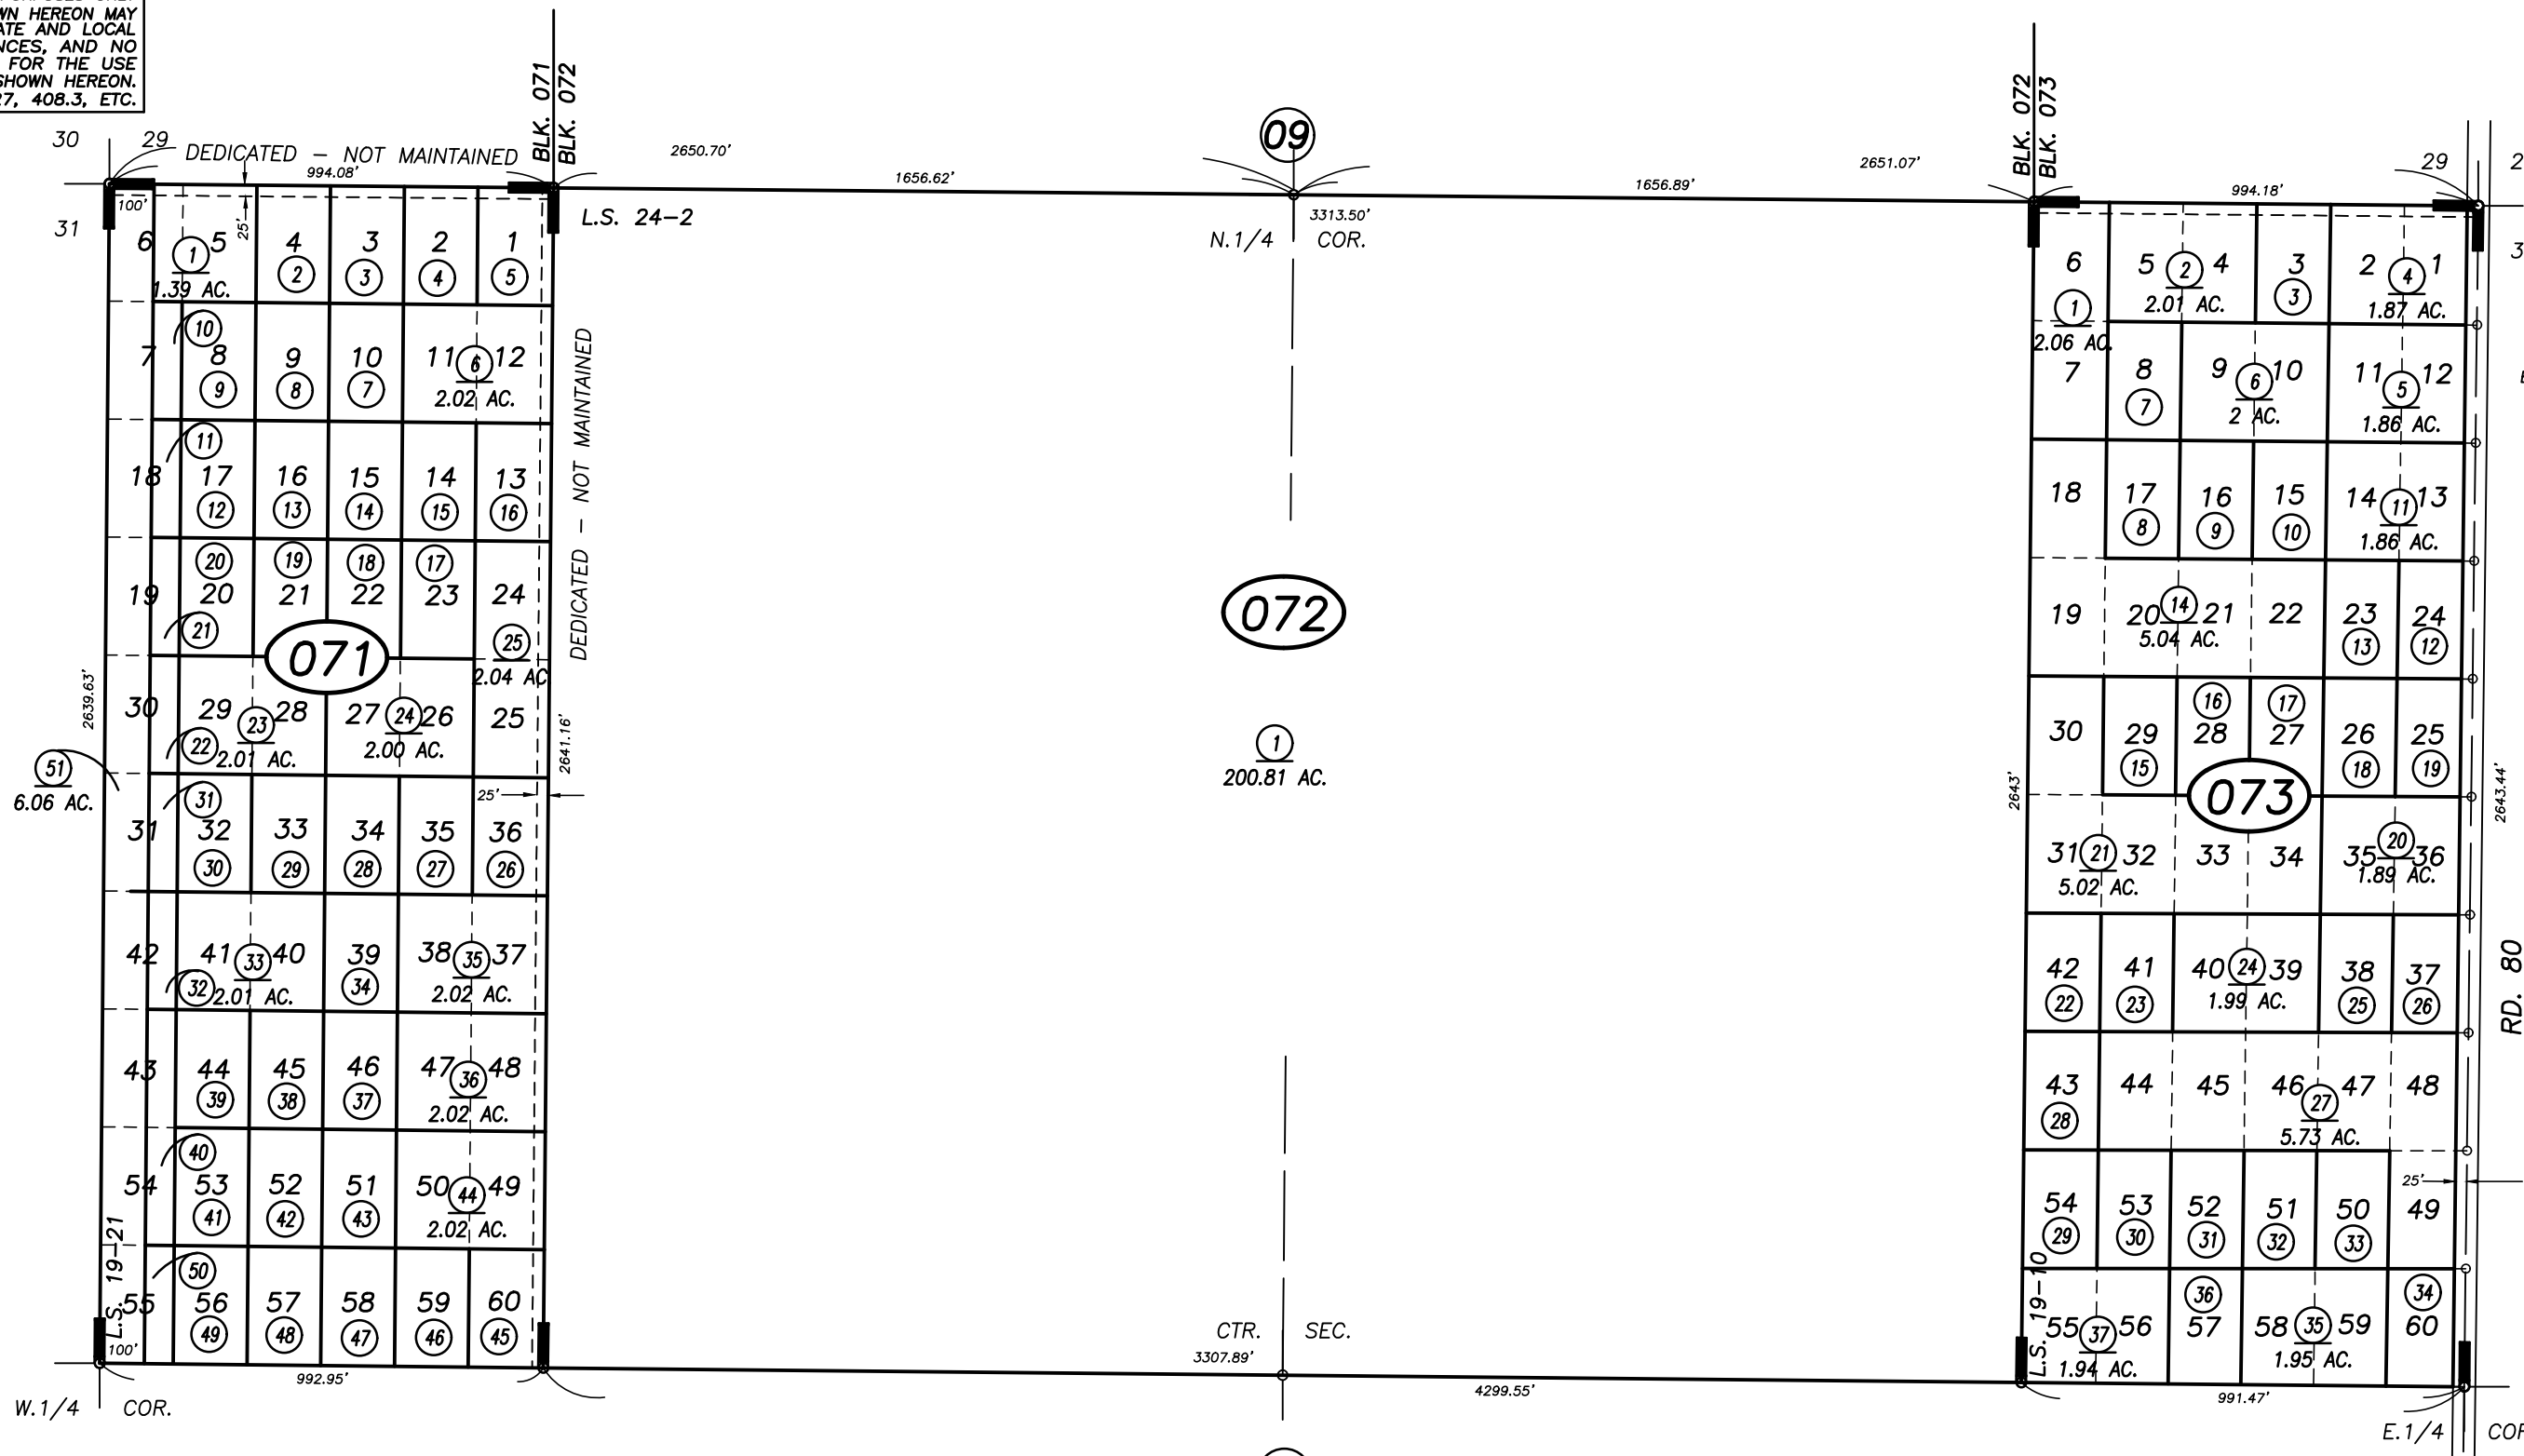

08

071

072

073

05

1
200.81 AC.

06

POR. TRICO FEE LANDS NO. 3
POR. TRICO FEE LANDS NO. 4
POR. RECORD OF SURVEY,
POR. RECORD OF SURVEY,

R.M. 19-10
R.M. 19-21
L.S. 24-2
L.S. 33-55 (SEC. 32, ETC.)

VICINITY OF ALLENSWORTH
ASSESSOR'S MAPS BK. 333 , PG. 07
COUNTY OF TULARE, CALIFORNIA, U.S.A.