

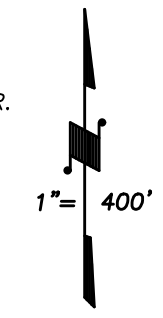


DISCLAIMER
THIS MAP WAS PREPARED FOR LOCAL PROPERTY ASSESSMENT PURPOSES ONLY AND THE PARCELS SHOWN HEREON MAY NOT COMPLY WITH STATE AND LOCAL SUBDIVISION ORDINANCES, AND NO LIABILITY IS ASSUMED FOR THE USE OF THE INFORMATION SHOWN HEREON. R & T CODE SEC. 327, 408.3, ETC.

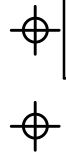


BASIS OF BEARINGS:
L.S. 33-23

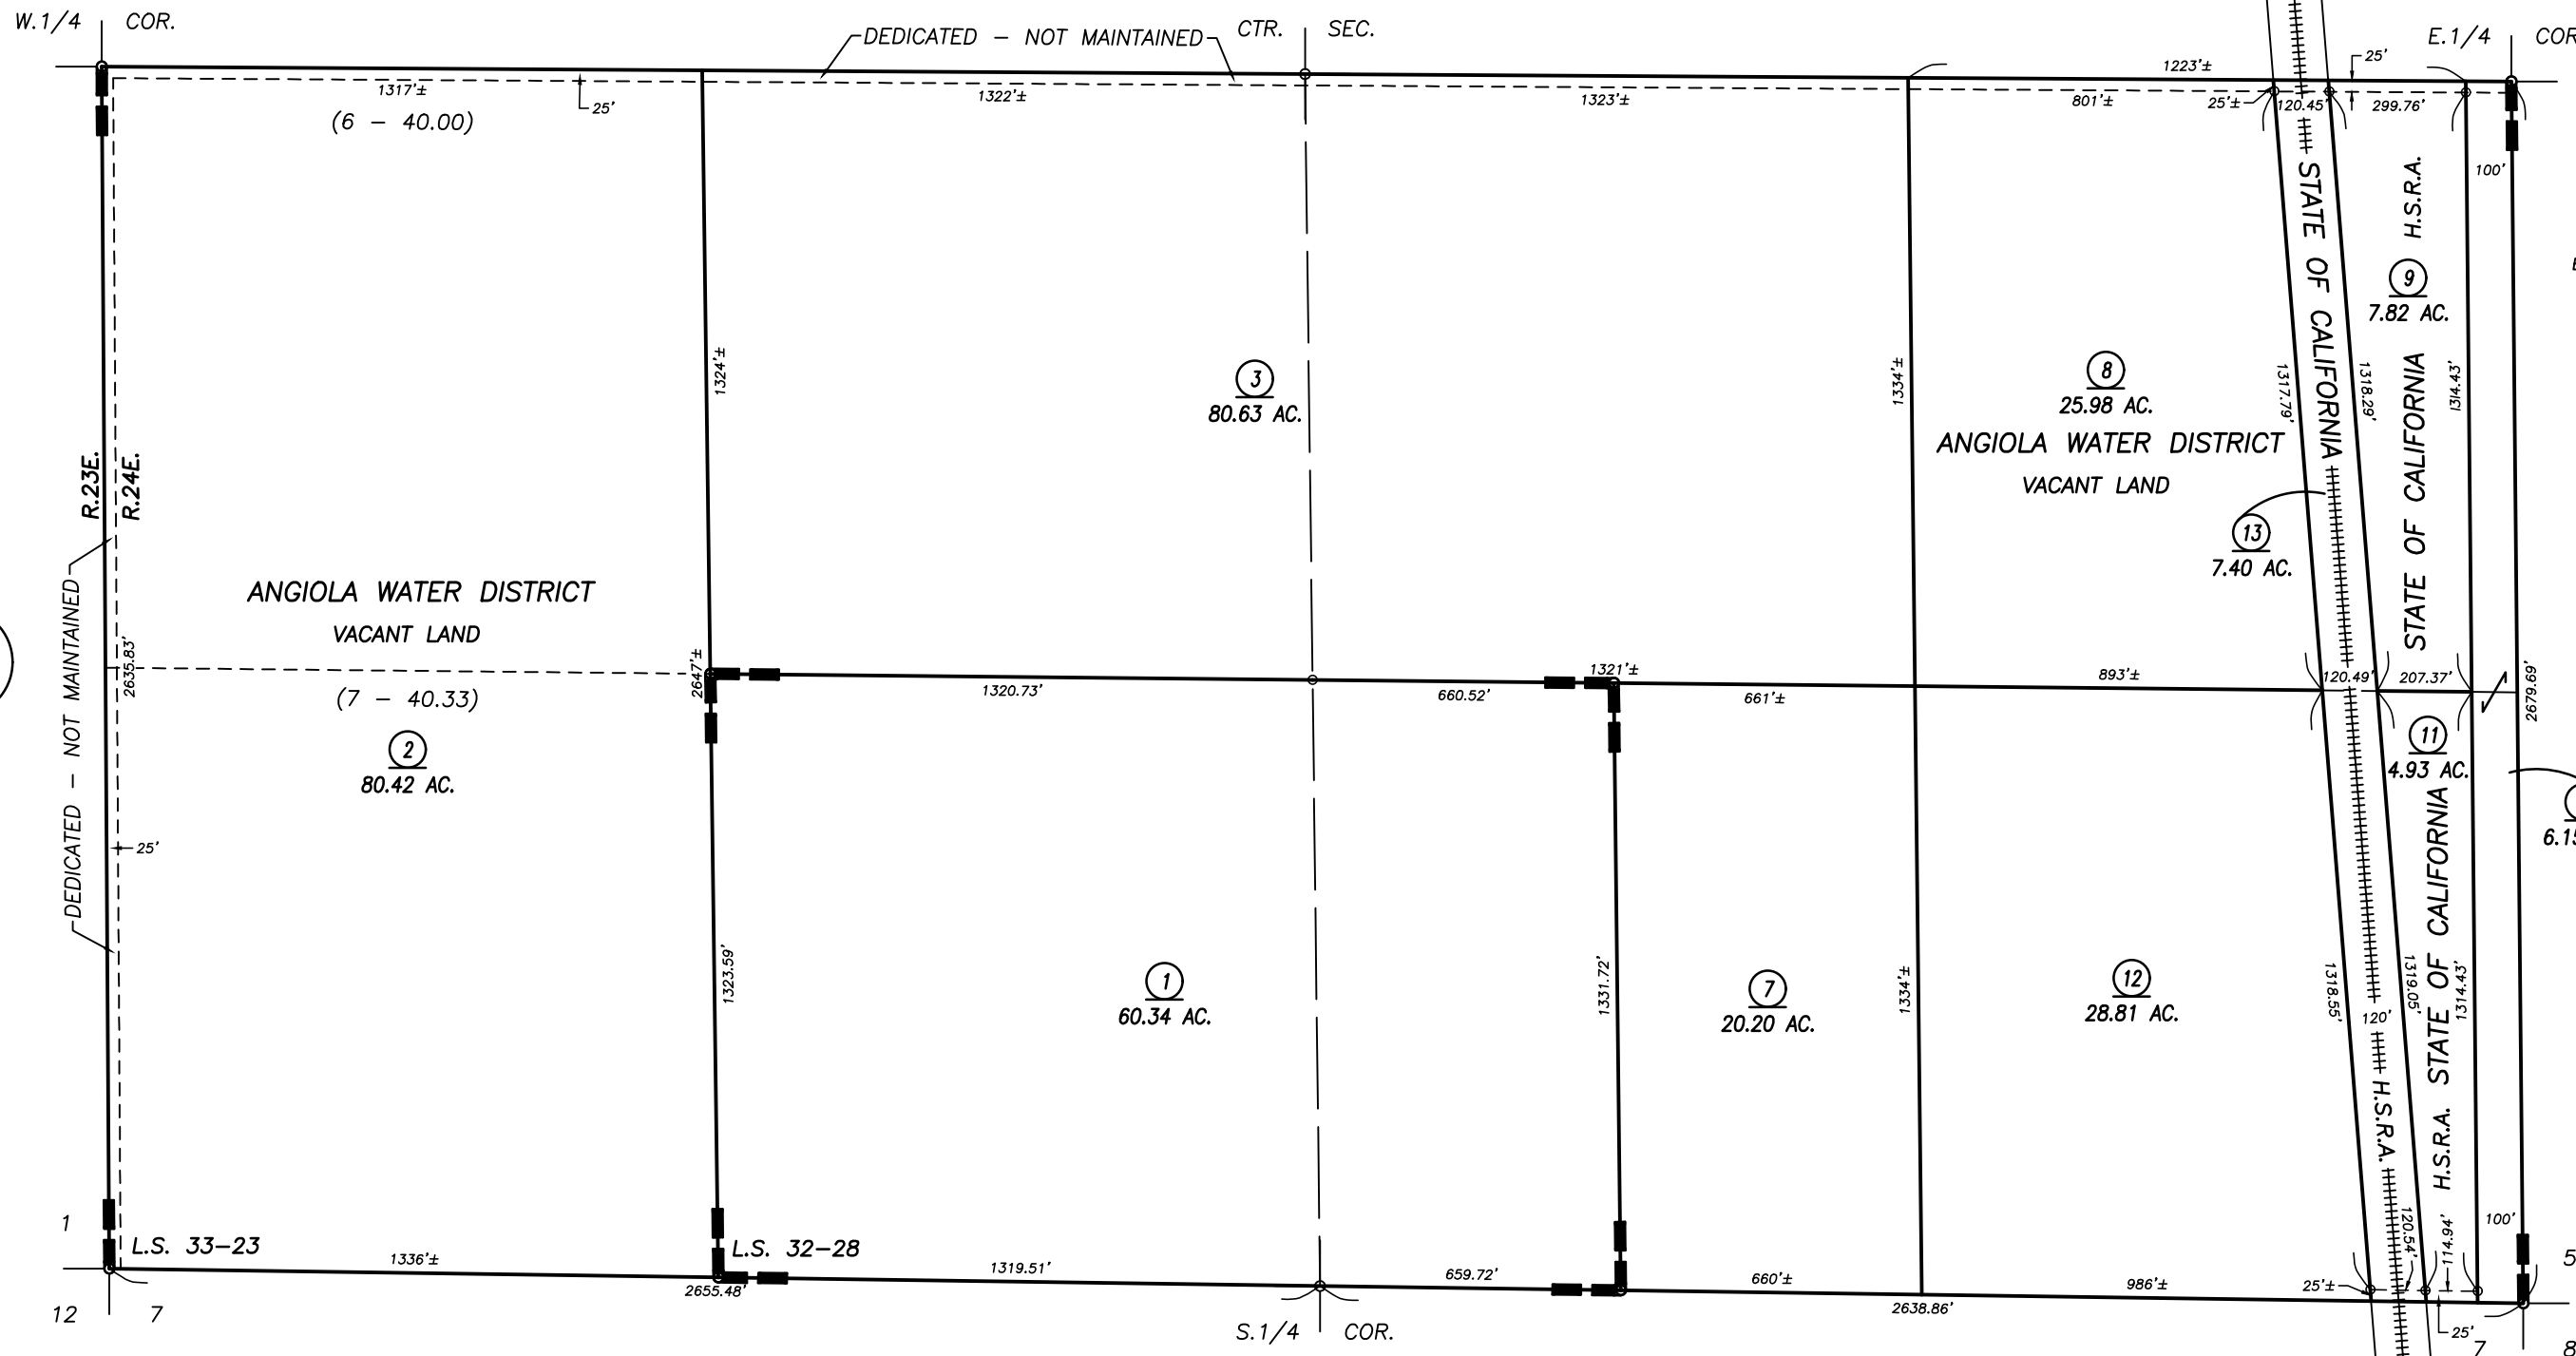

Bk. 330

Bk. 331

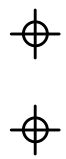

RECORD OF SURVEY, L.S. 32-28
POR. RECORD OF SURVEY, L.S. 33-23 (SEC. 6)

VICINITY OF ALLENSWORTH
ASSESSOR'S MAPS BK. 333 , PG. 13
COUNTY OF TULARE, CALIFORNIA, U.S.A.

NOTE: Assessor's Parcel Numbers Shown in Circles (1) (123)
Assessor's Block Numbers Shown in Ellipses

2017-0050604	12/03/2018	ASG
REVISION	DATE	TECH