



S1/2 OF NE1/4 SEC. 26, T.24S., R.24E., M.D.B.&M.

Tax Area Codes 333-29  
075-002

**DISCLAIMER**  
THIS MAP WAS PREPARED FOR LOCAL PROPERTY ASSESSMENT PURPOSES ONLY AND THE PARCELS SHOWN HEREON MAY NOT COMPLY WITH STATE AND LOCAL SUBDIVISION ORDINANCES, AND NO LIABILITY IS ASSUMED FOR THE USE OF THE INFORMATION SHOWN HEREON.

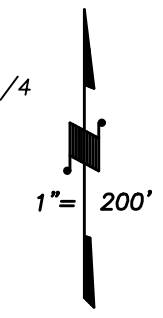

BASIS OF BEARINGS:  
BLM GCDB

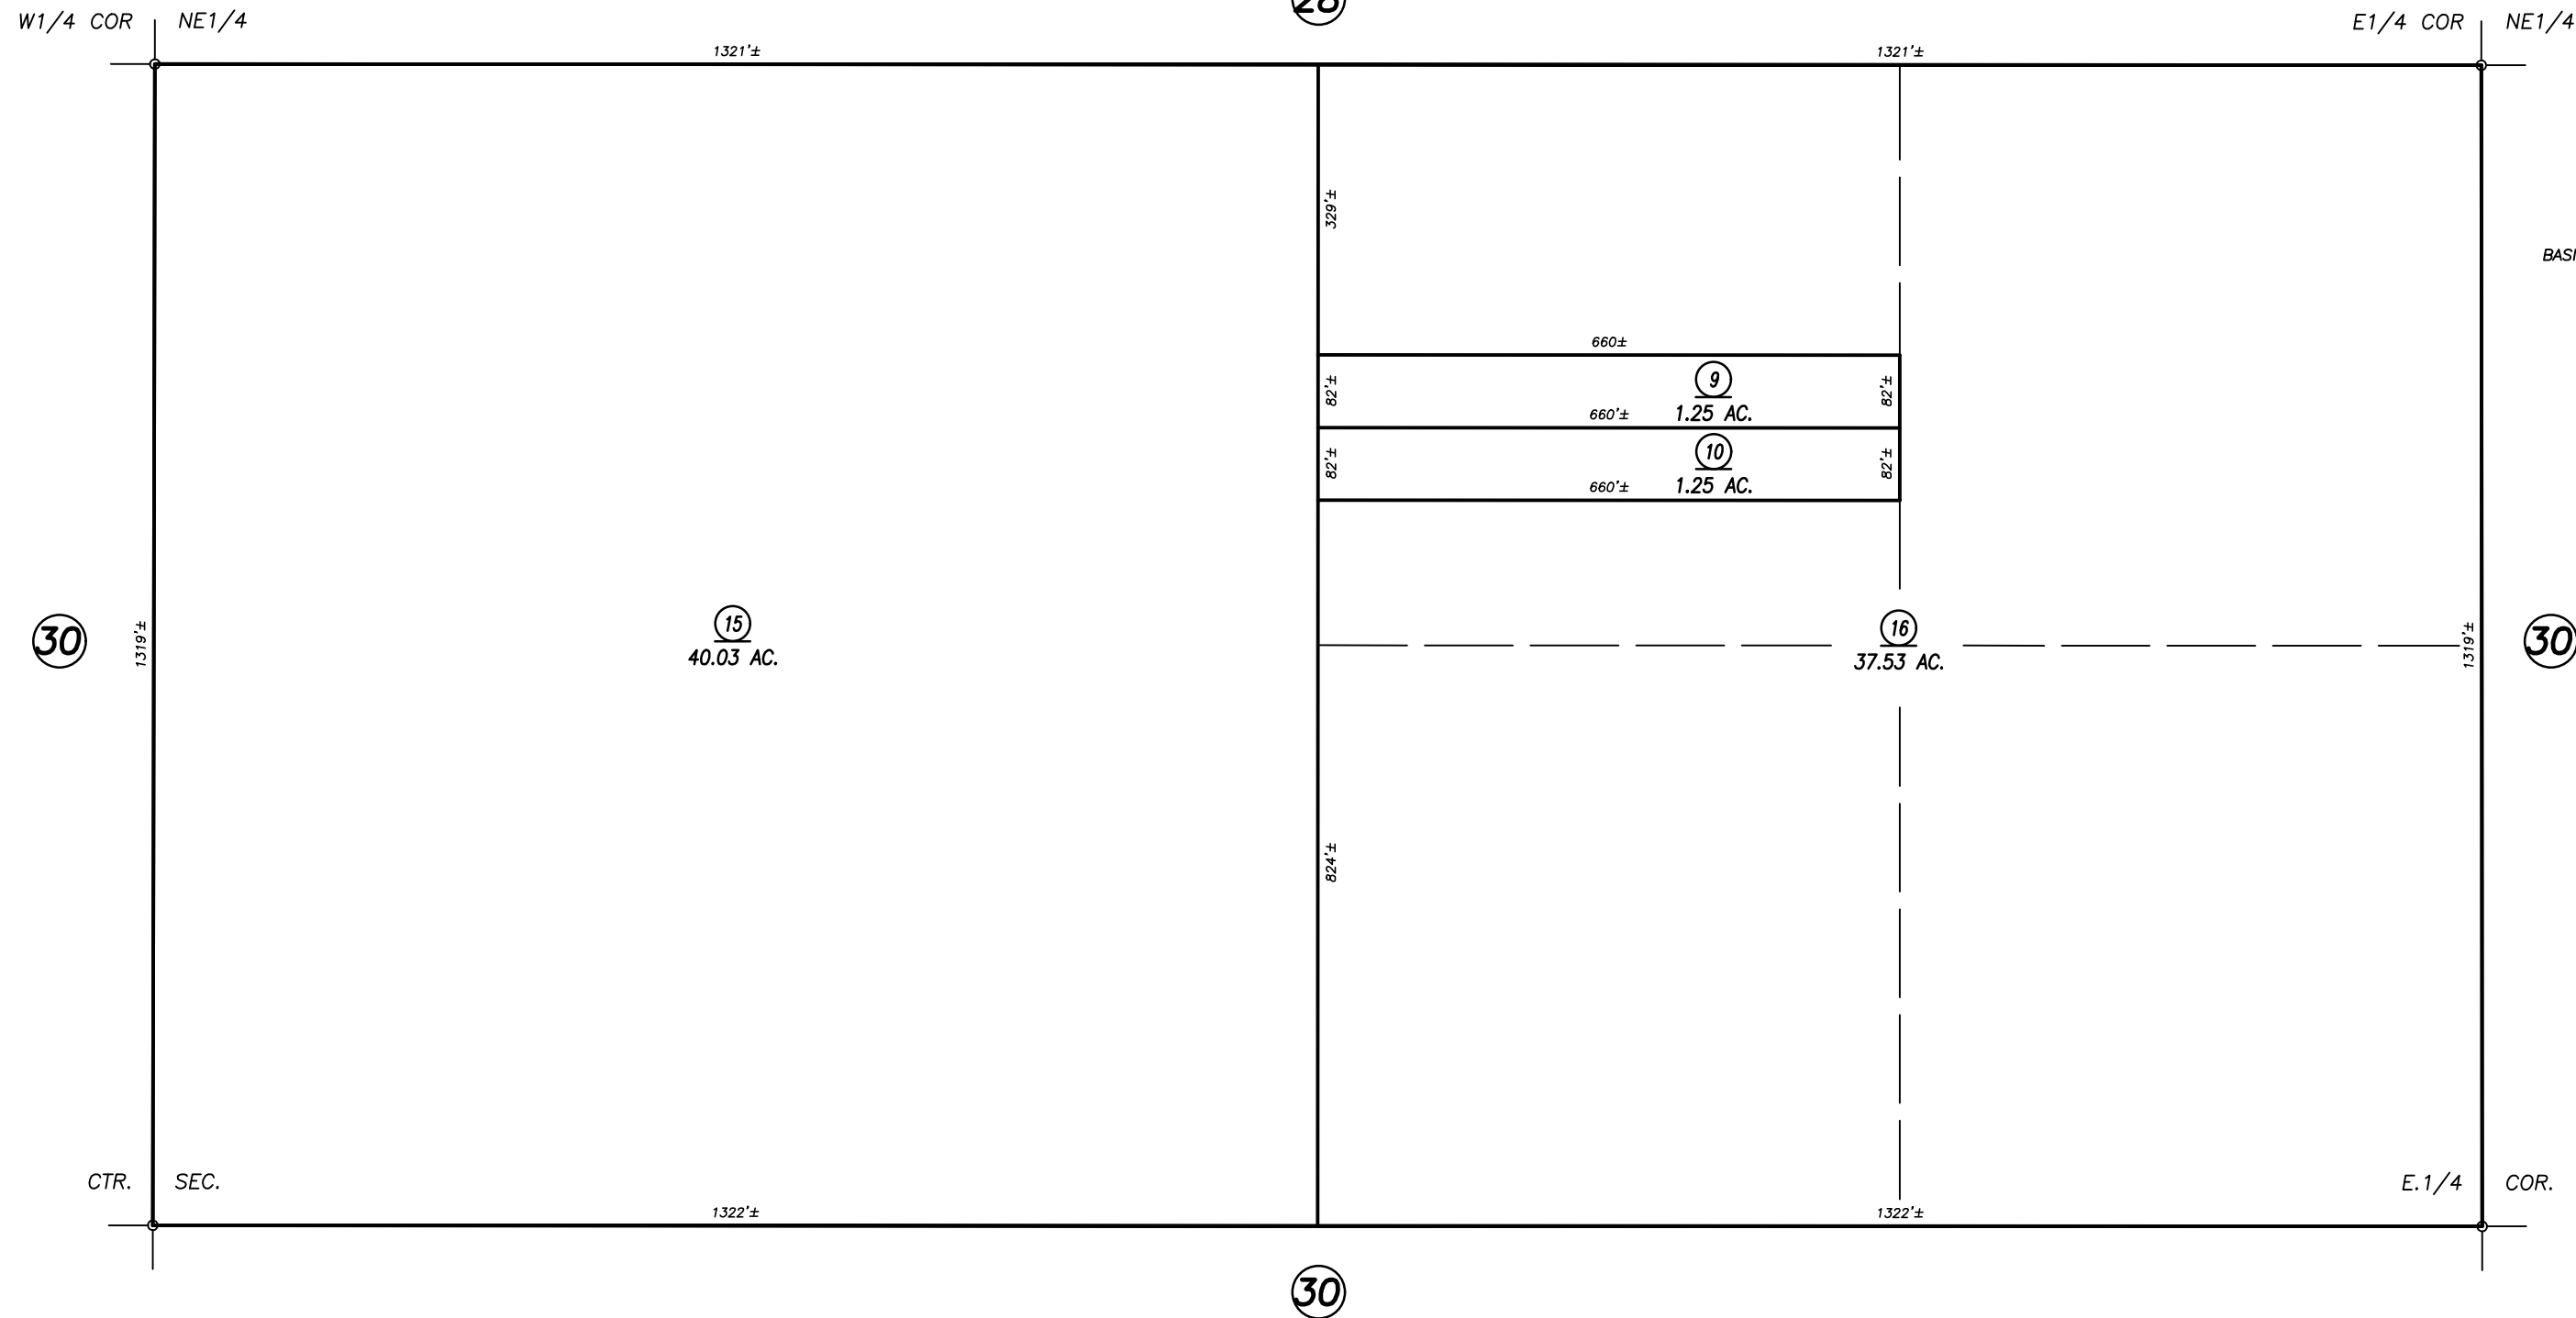

VICINITY OF DELANO  
ASSESSOR'S MAPS BK. 333 , PG. 29  
COUNTY OF TULARE, CALIFORNIA, U.S.A.

NOTE: Assessor's Parcel Numbers Shown in Circles ① ①23  
Assessor's Block Numbers Shown in Elipses ① ①23

CAD CONVERSION	08/22/2012	NFL
REVISION	DATE	TECH