

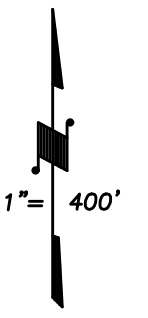


**DISCLAIMER**  
 THIS MAP WAS PREPARED FOR LOCAL PROPERTY ASSESSMENT PURPOSES ONLY AND THE PARCELS SHOWN HEREON MAY NOT COMPLY WITH STATE AND LOCAL SUBDIVISION ORDINANCES, AND NO LIABILITY IS ASSUMED FOR THE USE OF THE INFORMATION SHOWN HEREON. R & T CODE SEC. 327, 408.3, ETC.

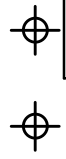

BASIS OF BEARINGS:  
L.S. 33-23

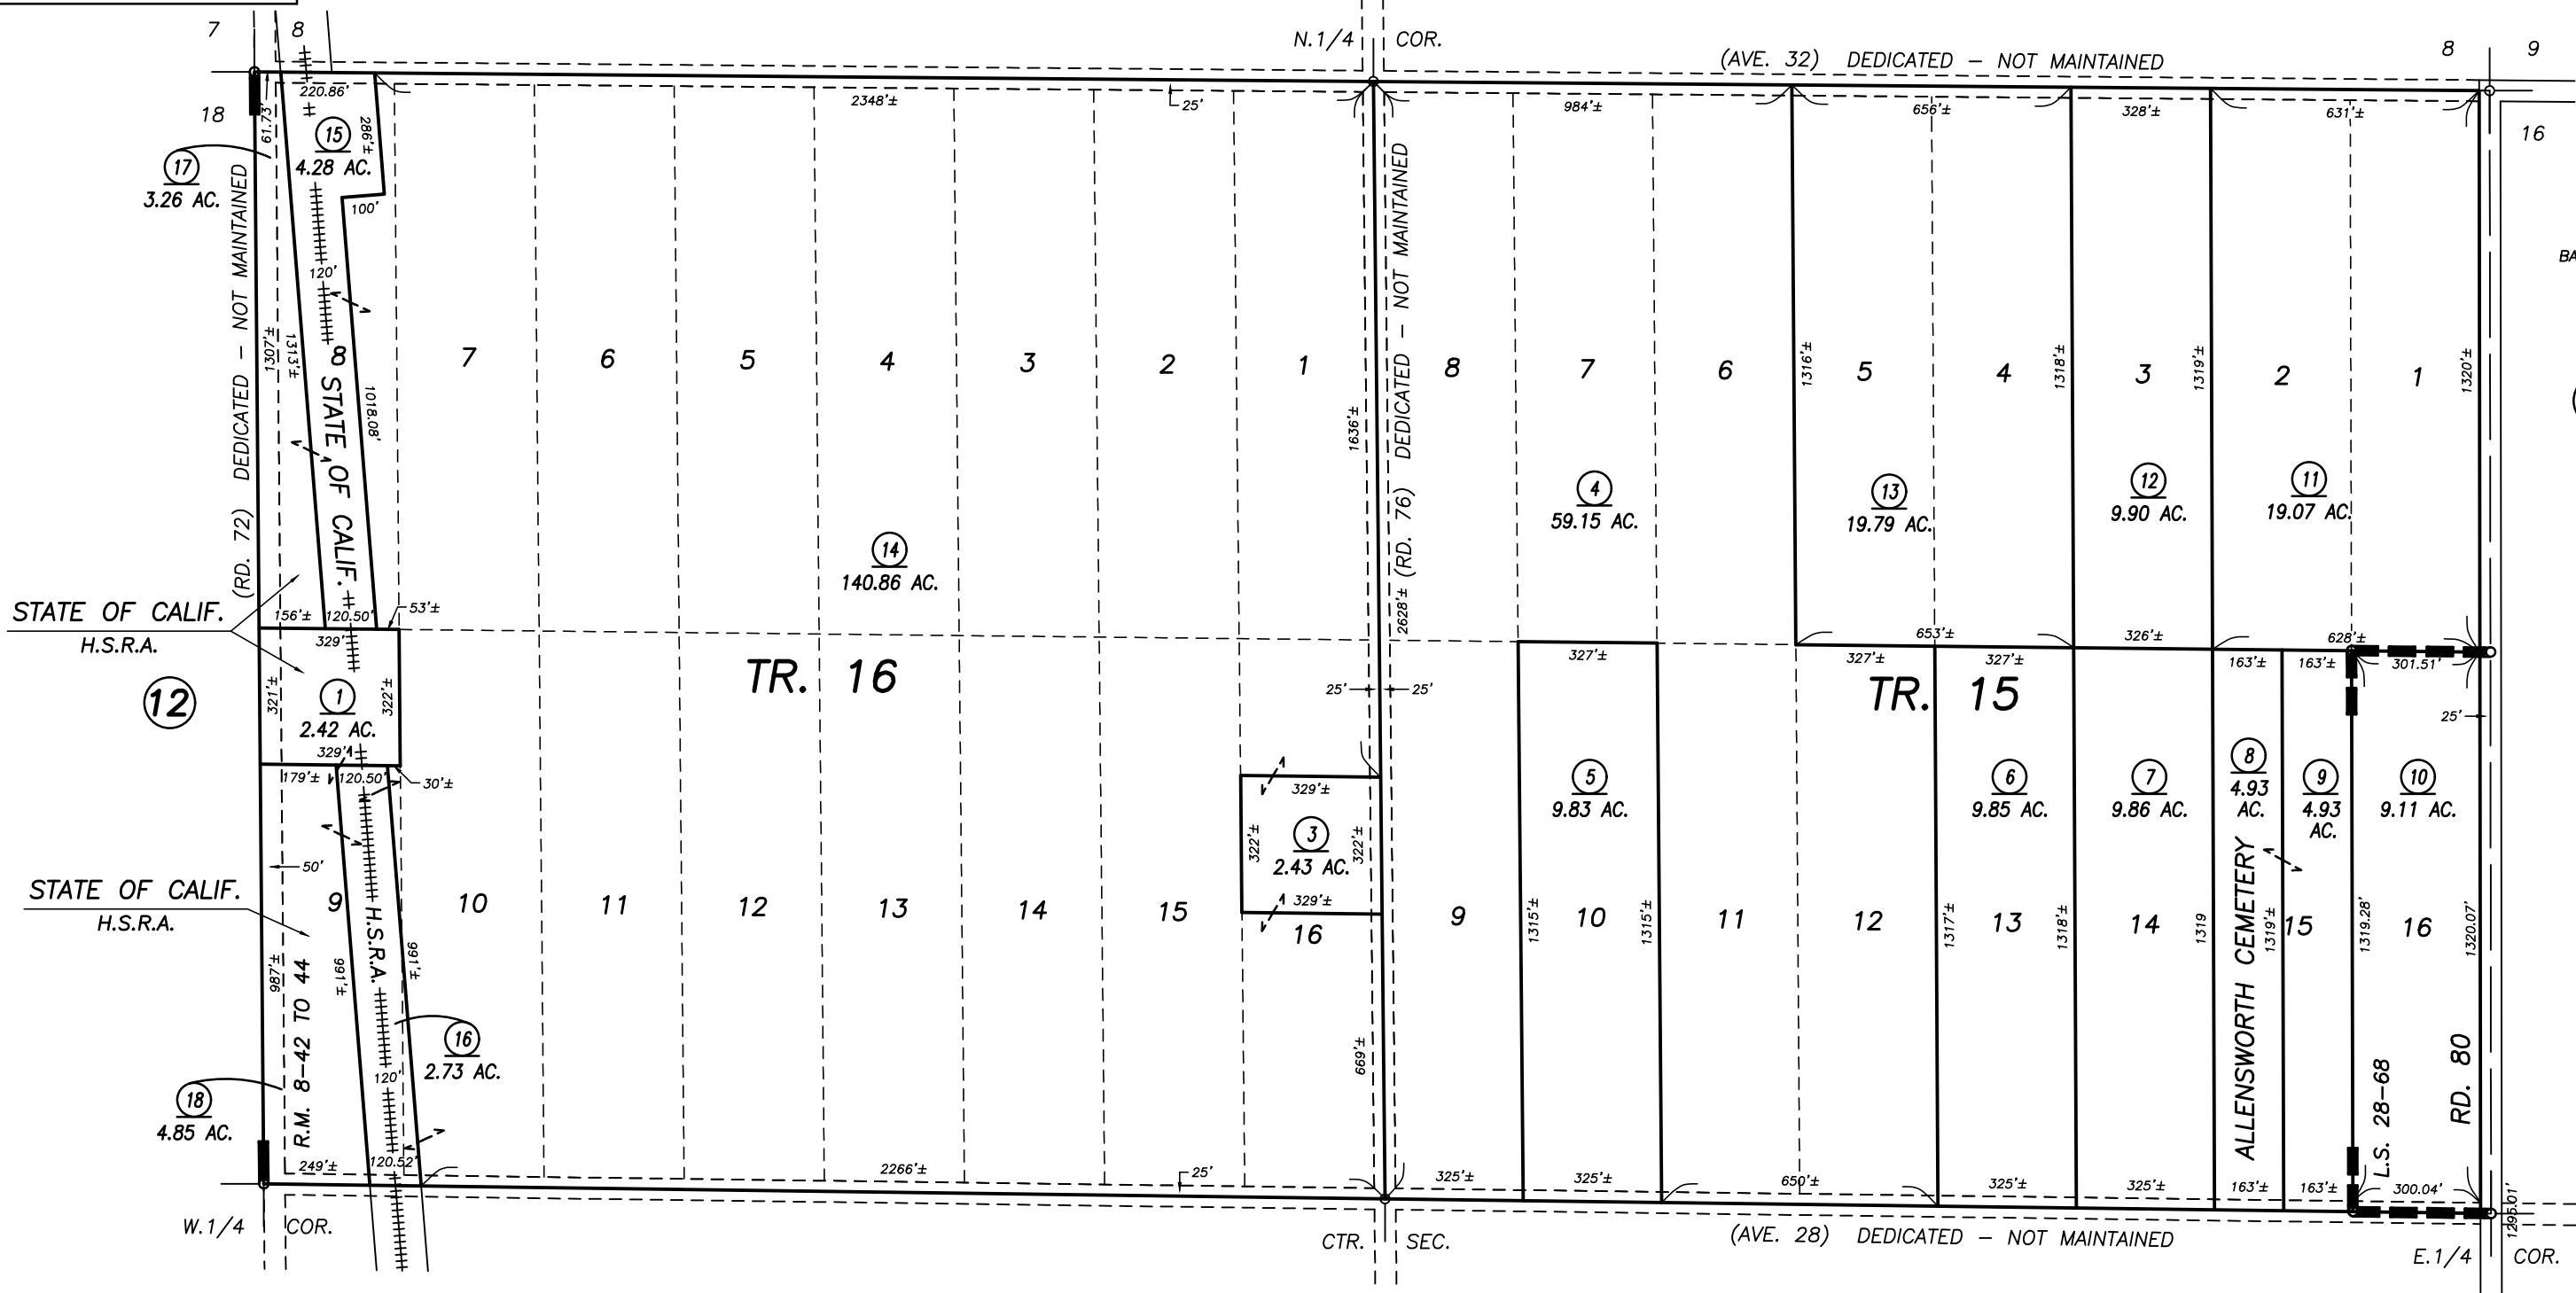

POR. CALIF. COLONY HOME & PROMOTING ASS'N., R.M. 8-42 TO 44  
 POR. RECORD OF SURVEY, L.S. 28-68  
 POR. RECORD OF SURVEY, L.S. 33-23 (SEC. 17 & ETC.)

VICINITY OF ALLENSWORTH  
 ASSESSOR'S MAPS BK. 333 , PG. 37  
 COUNTY OF TULARE, CALIFORNIA, U.S.A.

NOTE: Assessor's Parcel Numbers Shown in Circles (1) (123)  
 Assessor's Block Numbers Shown in Ellipses

TRAC CHANGE	5/6/2022	JMM
REVISION	DATE	TECH