



S1/2 SEC.16, T.24S., R.24E., M.D.B.&M.

Tax Area Codes 333-43


052-002

052-004

DISCLAIMER
 THIS MAP WAS PREPARED FOR LOCAL PROPERTY ASSESSMENT PURPOSES ONLY AND THE PARCELS SHOWN HEREON MAY NOT COMPLY WITH STATE AND LOCAL SUBDIVISION ORDINANCES, AND NO LIABILITY IS ASSUMED FOR THE USE OF THE INFORMATION SHOWN HEREON. R & T CODE SEC. 327, 408.3, ETC.

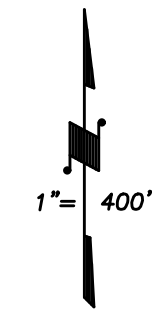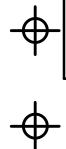

BASIS OF BEARINGS:
L.S. 26-67

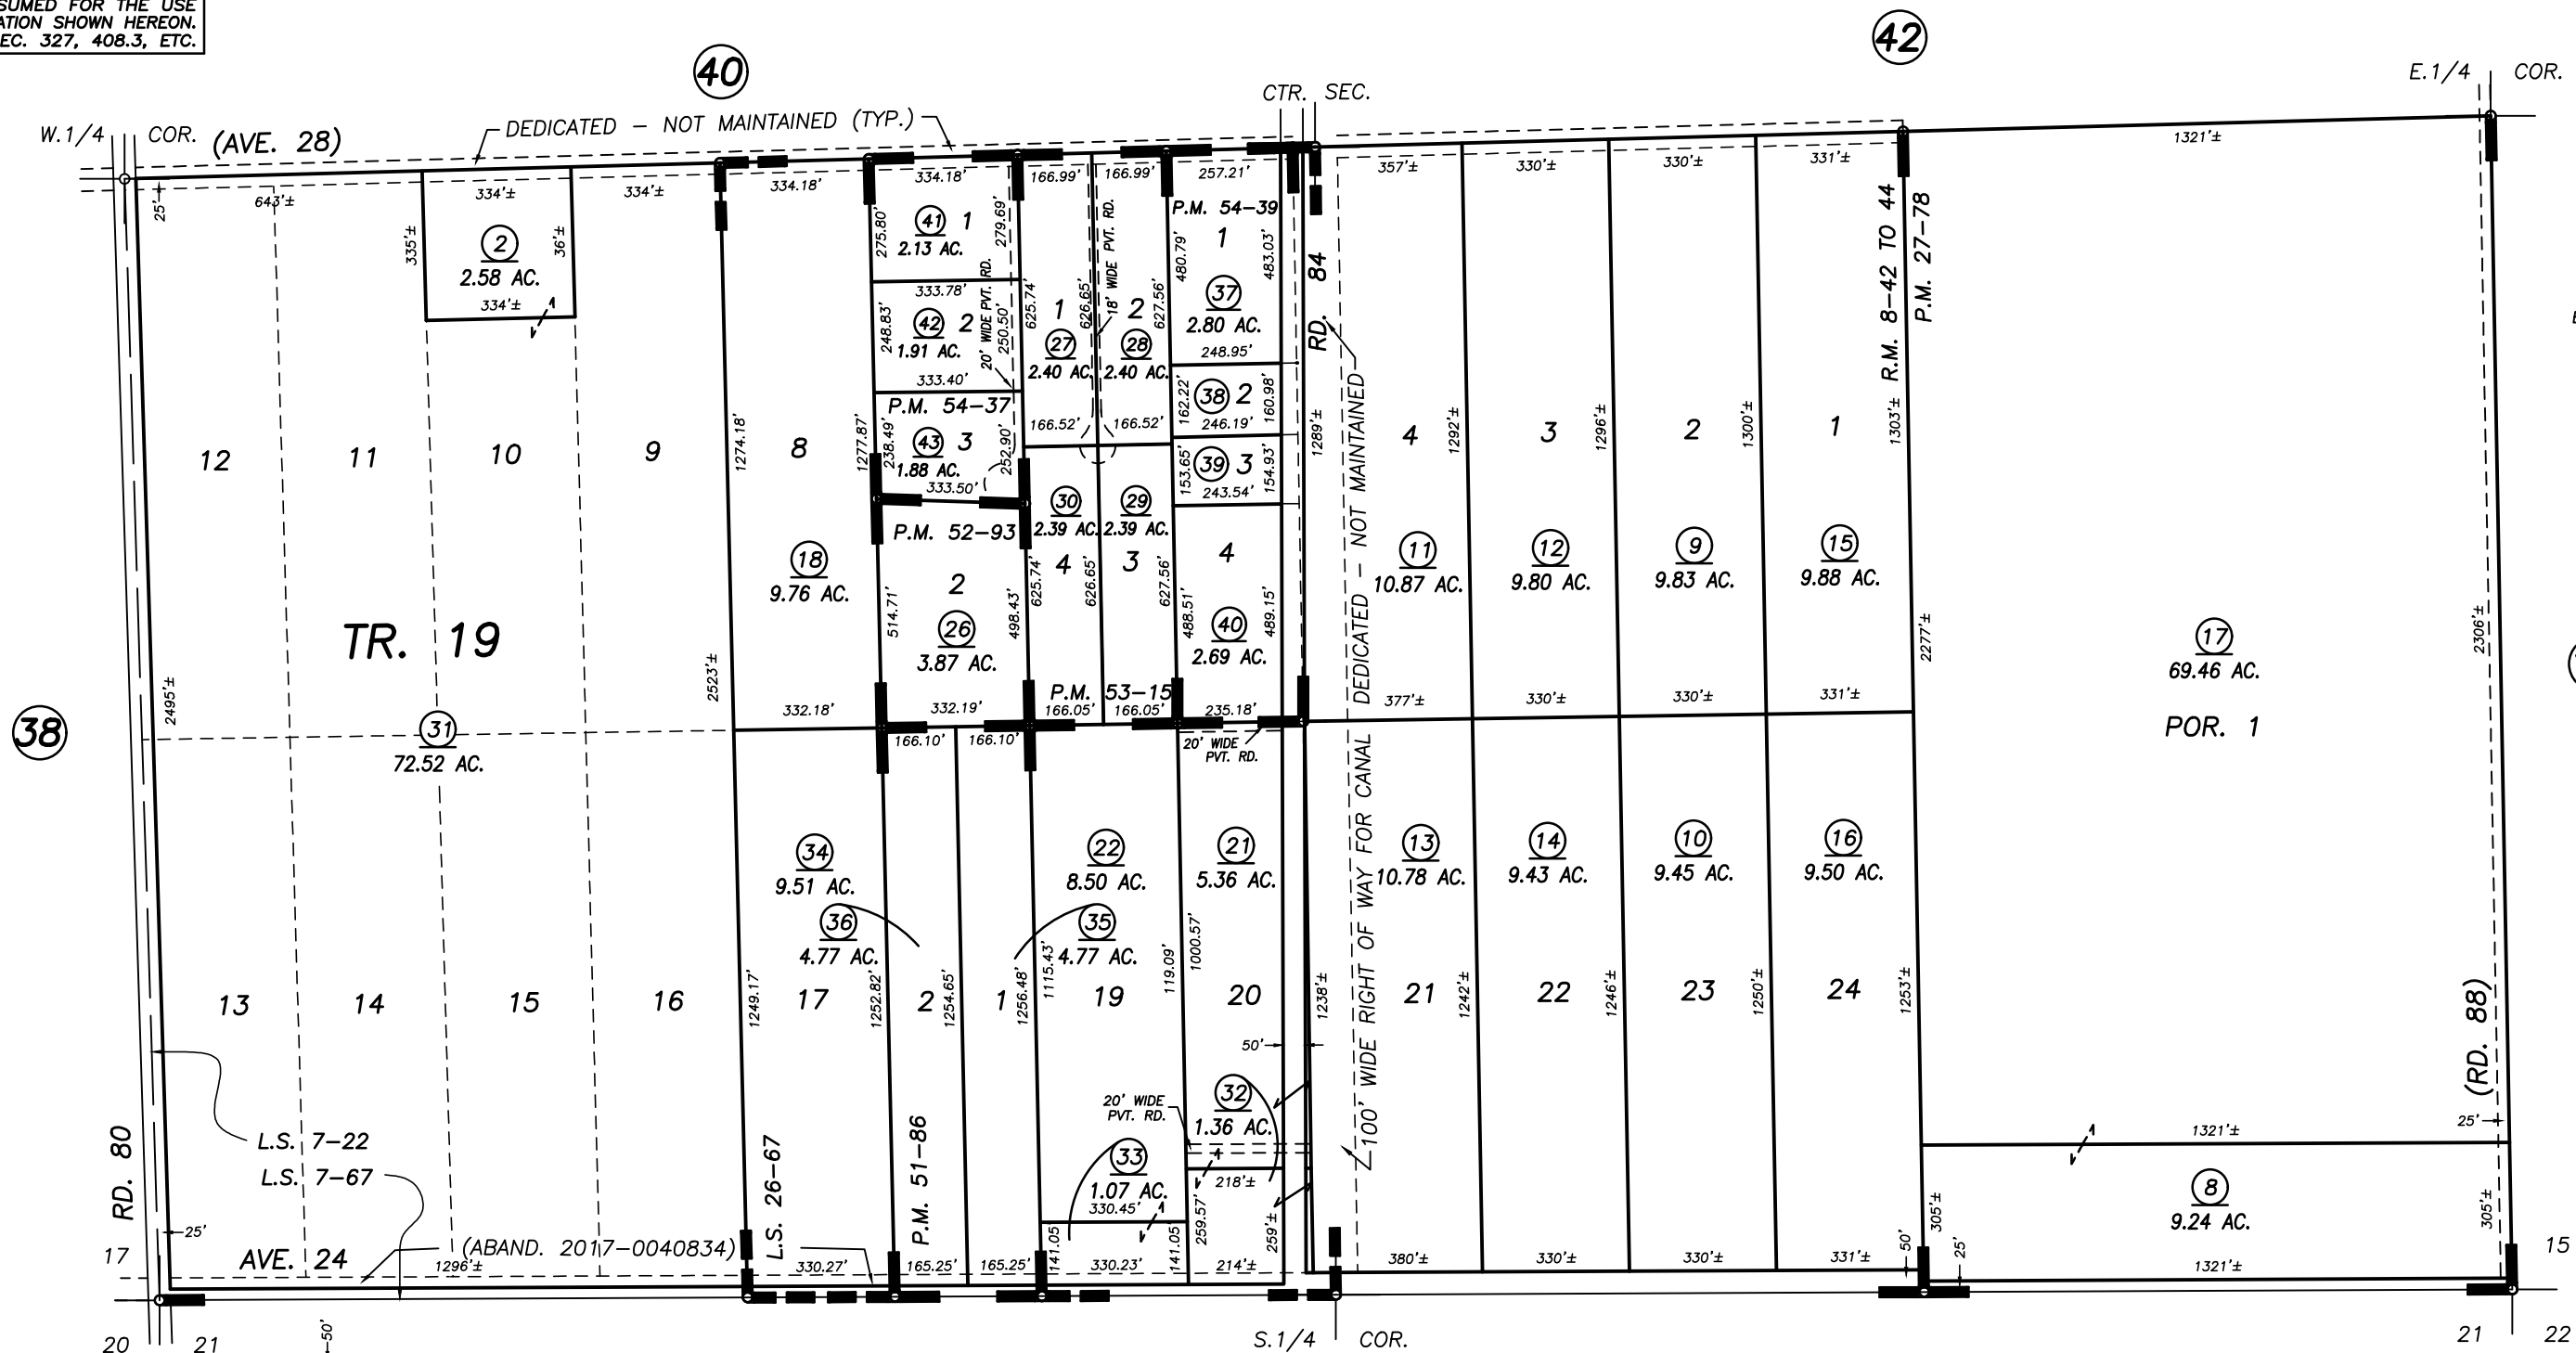

POR. TRACT OF CALIFORNIA COLONY & HOME PROMOTING ASSOC., R.M. 8-42 TO 44 (01)
 POR. RECORD OF SURVEY, L.S. 7-22 (W. LN. SEC., ETC.)
 POR. RECORD OF SURVEY, L.S. 7-67 (S. LN. SEC. ETC.)
 POR. PARCEL MAP NO. 2677, P.M. 27-78
 POR. RECORD OF SURVEY, L.S. 26-67 (POR. TR. 19, ETC.)
 PARCEL MAP NO. 5080, P.M. 51-86
 PARCEL MAP NO. 5186, P.M. 52-93
 POR. RECORD OF SURVEY, L.S. 33-23 (SW1/4 SEC. ETC.)
 PARCEL MAP NO. 5208, P.M. 53-15

PARCEL MAP NO. 5330, P.M. 54-37
 PARCEL MAP NO. 5331, P.M. 54-39

VICINITY OF ALLENSWORTH
 ASSESSOR'S MAPS BK. 333 , PG. 43
 COUNTY OF TULARE, CALIFORNIA, U.S.A.

NOTE: Assessor's Parcel Numbers Shown in Circles (1) (123)
 Assessor's Block Numbers Shown in Elipses

2021-0028965	10/11/2021	JOS
REVISION	DATE	TECH