
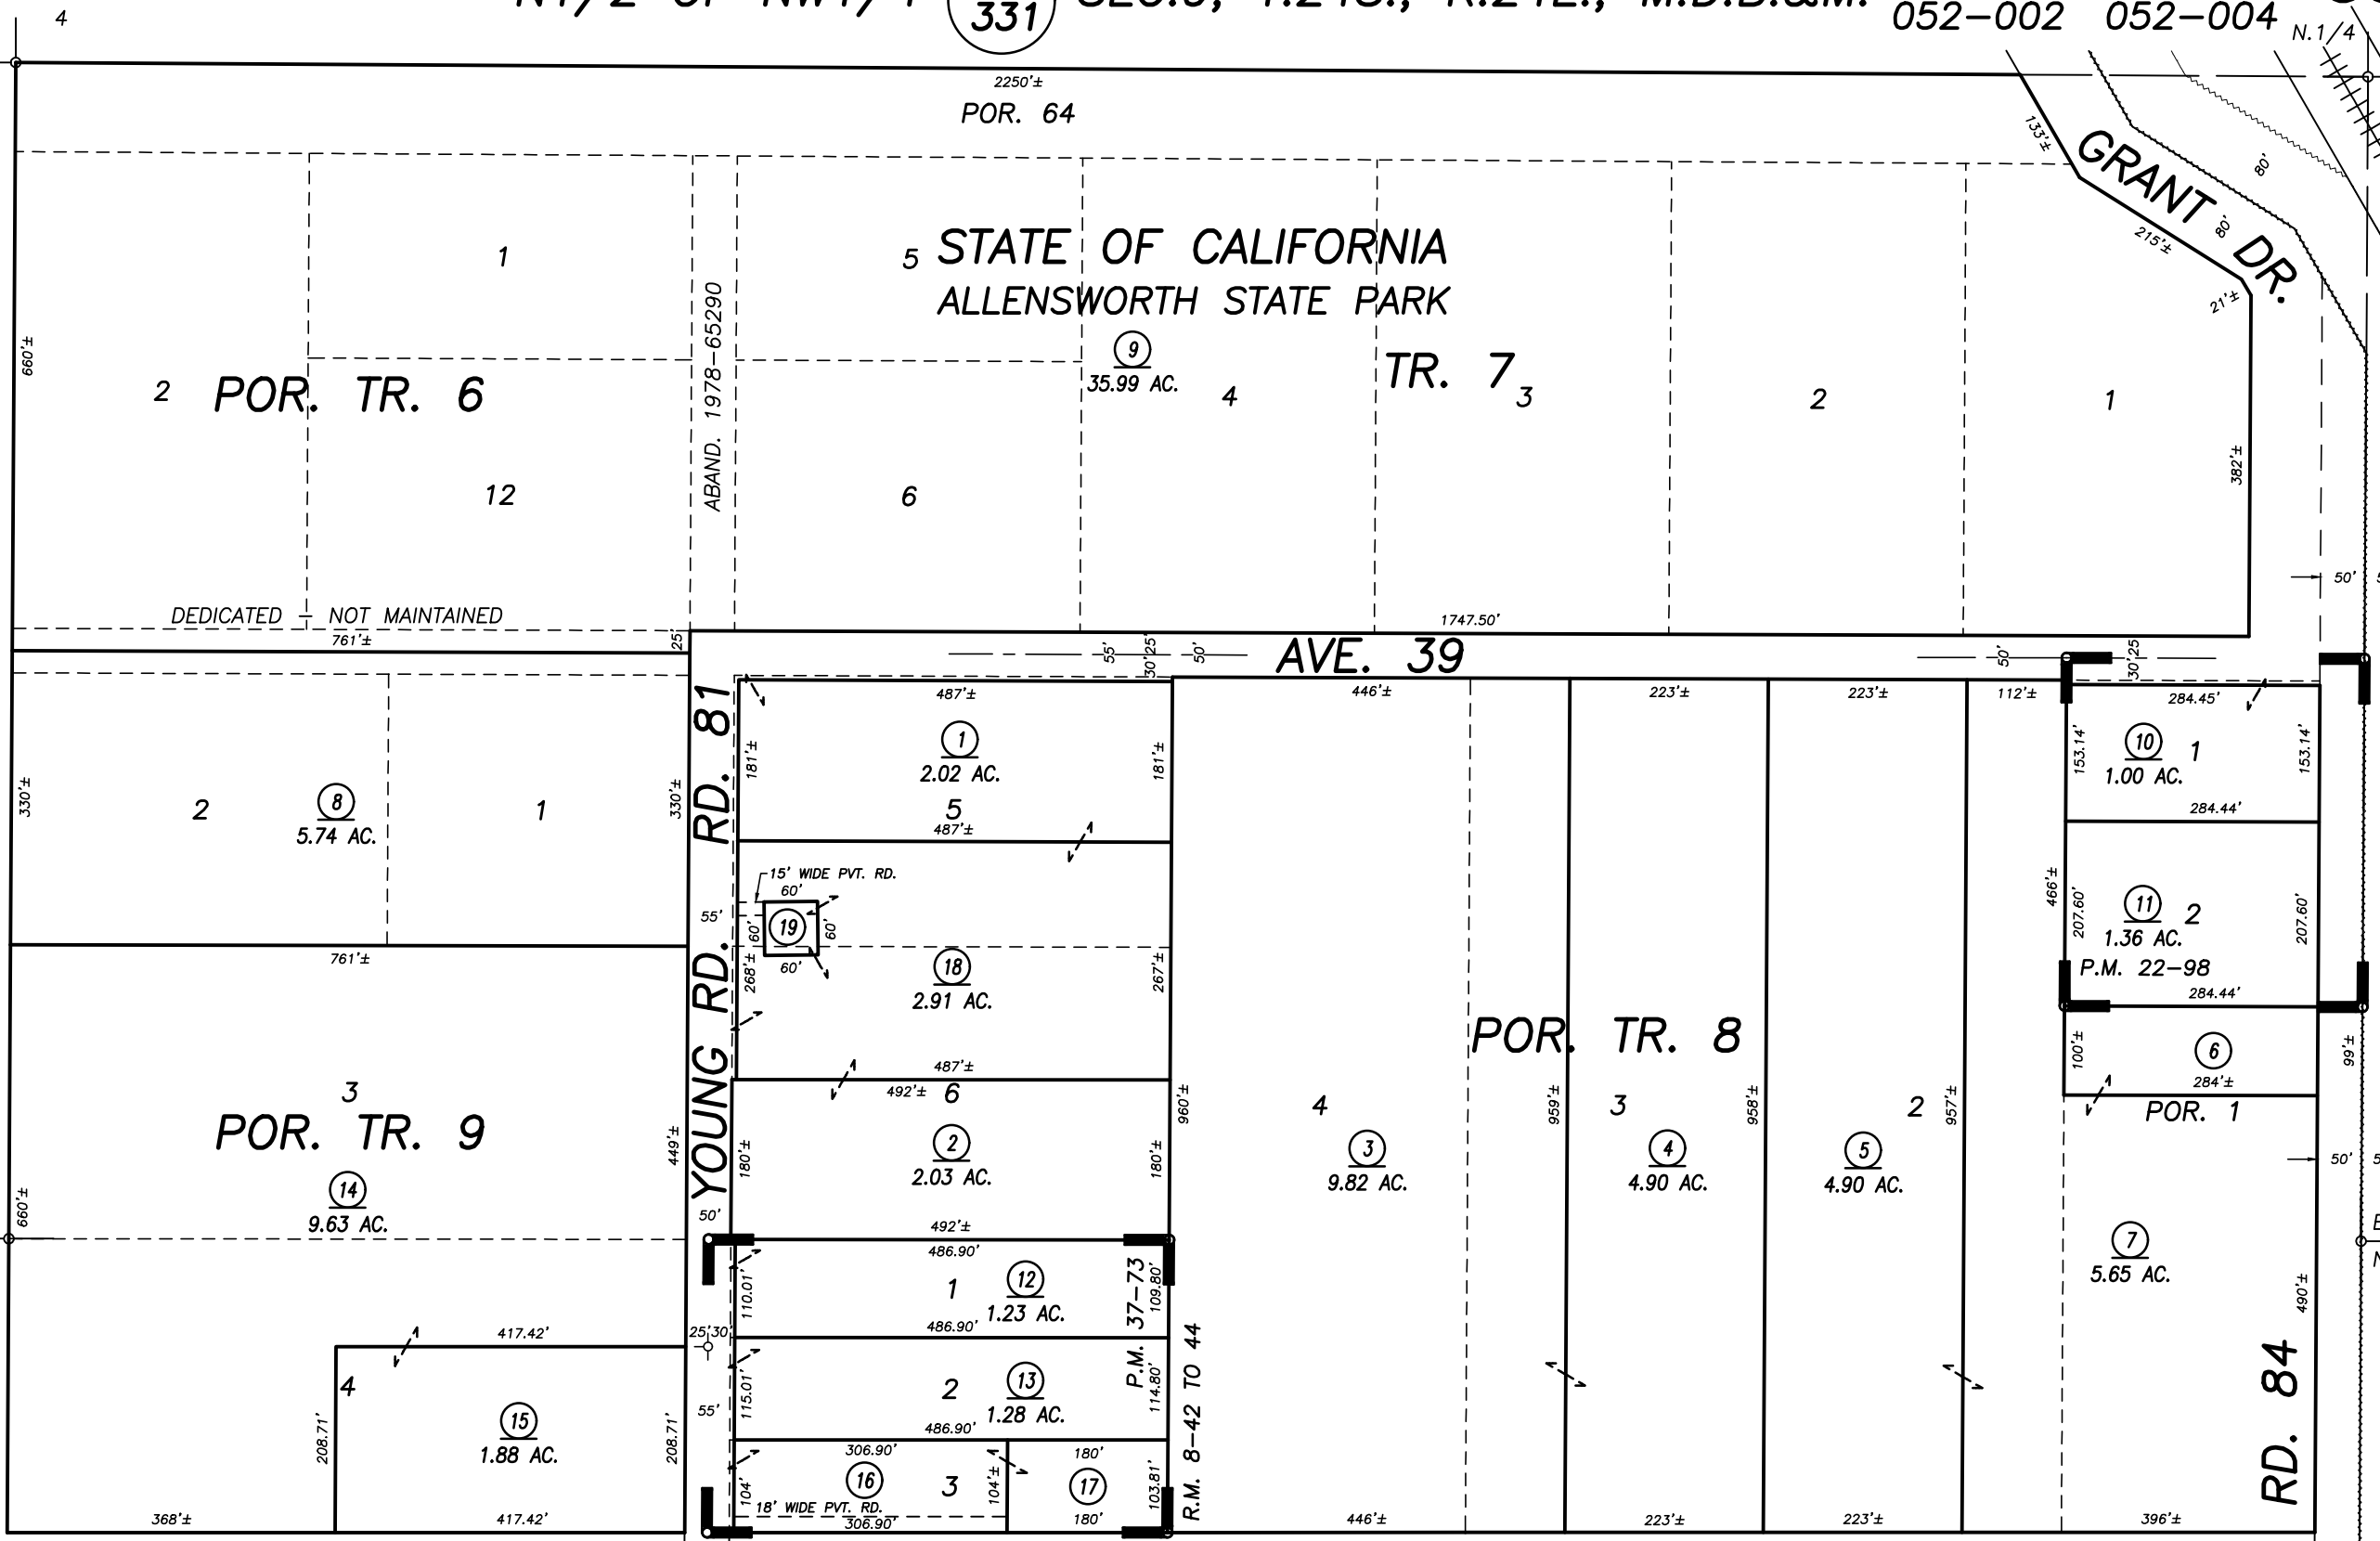
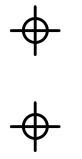


**DISCLAIMER**  
THIS MAP WAS PREPARED FOR LOCAL PROPERTY ASSESSMENT PURPOSES ONLY AND THE PARCELS SHOWN HEREON MAY NOT COMPLY WITH STATE AND LOCAL SUBDIVISION ORDINANCES, AND NO LIABILITY IS ASSUMED FOR THE USE OF THE INFORMATION SHOWN HEREON.

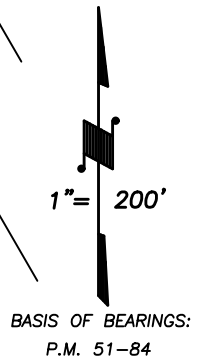

POR. CALIFORNIA COLONY & HOME PROMOTING ASSOCIATION, R.M. 8-42 TO 44  
 PARCEL MAP NO. 2197, P.M. 22-98  
 PARCEL MAP NO. 3670, P.M. 37-73

VICINITY OF ALLENSWORTH  
 ASSESSOR'S MAPS BK. 333 , PG. 44  
 COUNTY OF TULARE, CALIFORNIA, U.S.A.