


DISCLAIMER

THIS MAP WAS PREPARED FOR LOCAL PROPERTY ASSESSMENT PURPOSES ONLY. THE PARCELS SHOWN HEREON MAY NOT COMPLY WITH STATE AND LOCAL SUBDIVISION ORDINANCES. NO LIABILITY IS ASSUMED FOR THE USE OF THE INFORMATION HEREON.

REVISED: 09/06/2013
REASON: 2010-0066258
CAD TECH: NFL

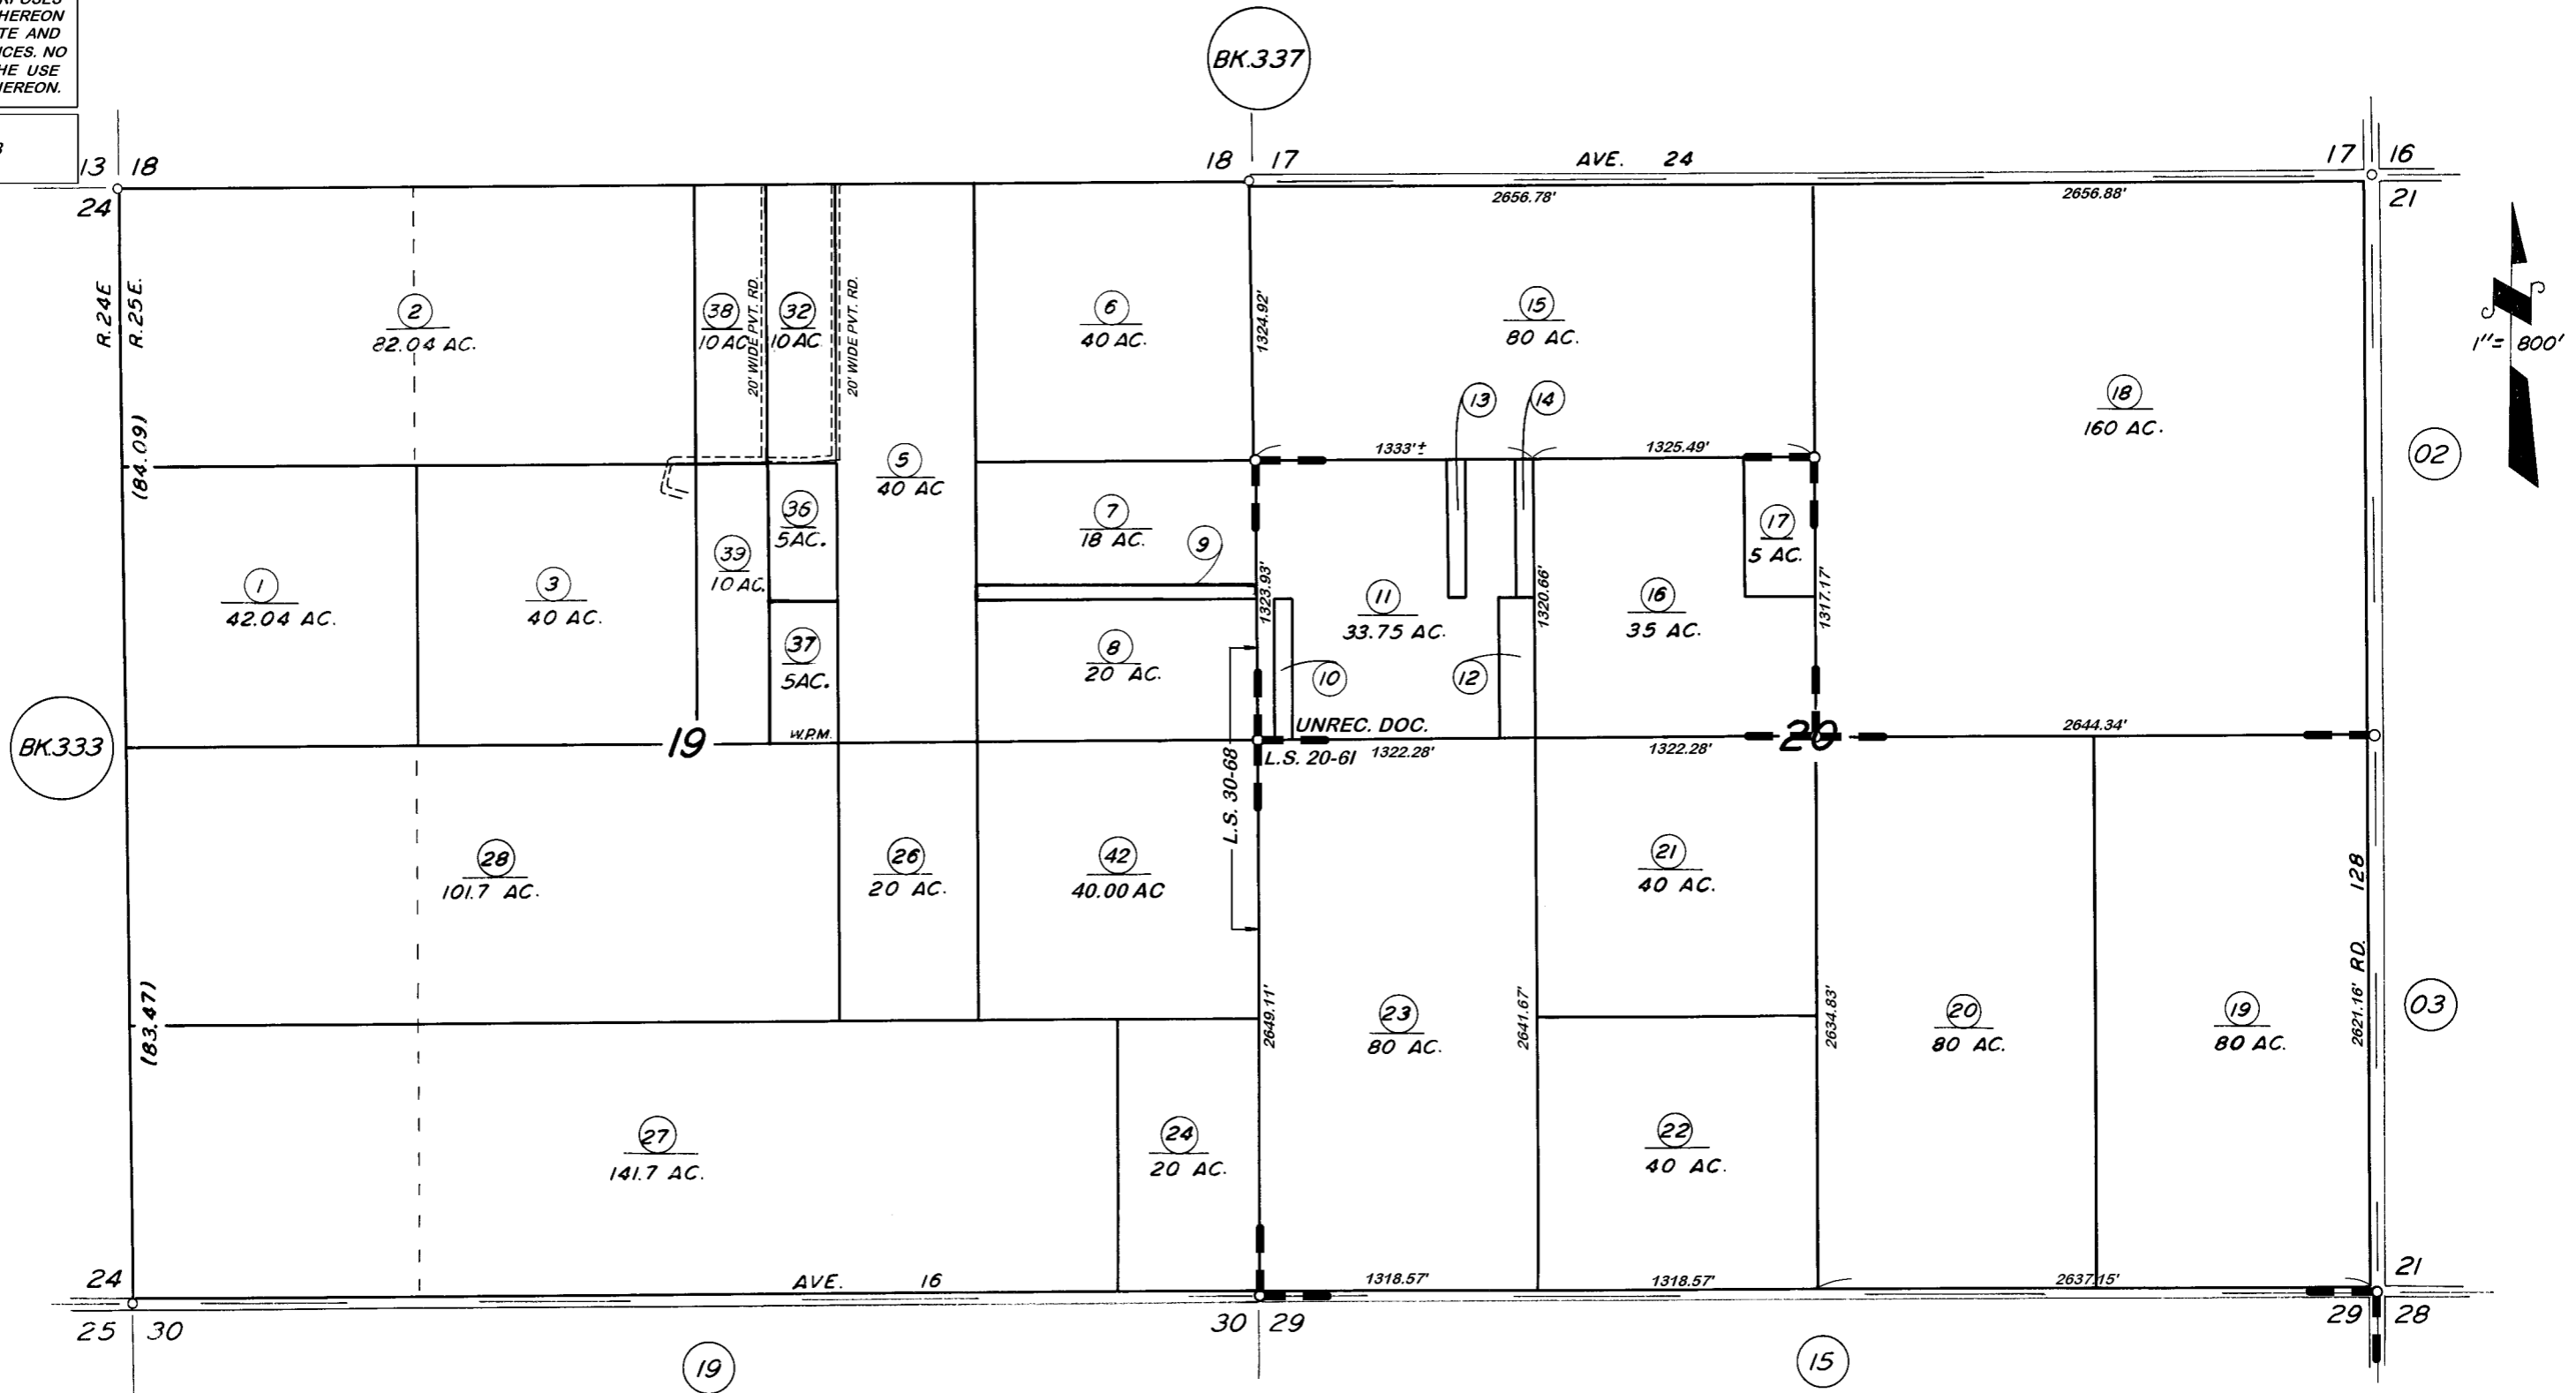

RECORD OF SURVEY, UNREC. DOC.
POR. RECORD OF SURVEY, L.S. 20-61 (S/2 NW 4 SEC. 20, ETC.)
RECORD OF SURVEY, L.S. 30-68 (RD. 120 ALIGNMENT FROM AVE 16 TO
AVE 24 : ALONG WEST LINE OF SEC. 20)

VICINITY OF DELANO
ASSESSOR'S MAPS BK. 336, PG. 01.
COUNTY OF TULARE, CALIF.

NOTE -- ASSESSOR'S BLOCK NUMBERS SHOWN IN ELLIPSES
ASSESSOR'S PARCEL NUMBERS SHOWN IN CIRCLES

