

DISCLAIMER

THIS MAP WAS PREPARED FOR LOCAL PROPERTY ASSESSMENT PURPOSES ONLY. THE PARCELS SHOWN HEREON MAY NOT COMPLY WITH STATE AND LOCAL SUBDIVISION ORDINANCES. NO LIABILITY IS ASSUMED FOR THE USE OF THE INFORMATION HEREON.

REVISED: 06/02/06
REASON: 2003-0127526
CAD TECH: MLC


N 1/2 SEC. 21, T. 24 S., R. 25 E., M. D. B. & M.

TAX CODE AREA

336-02

75-002

BK. 337

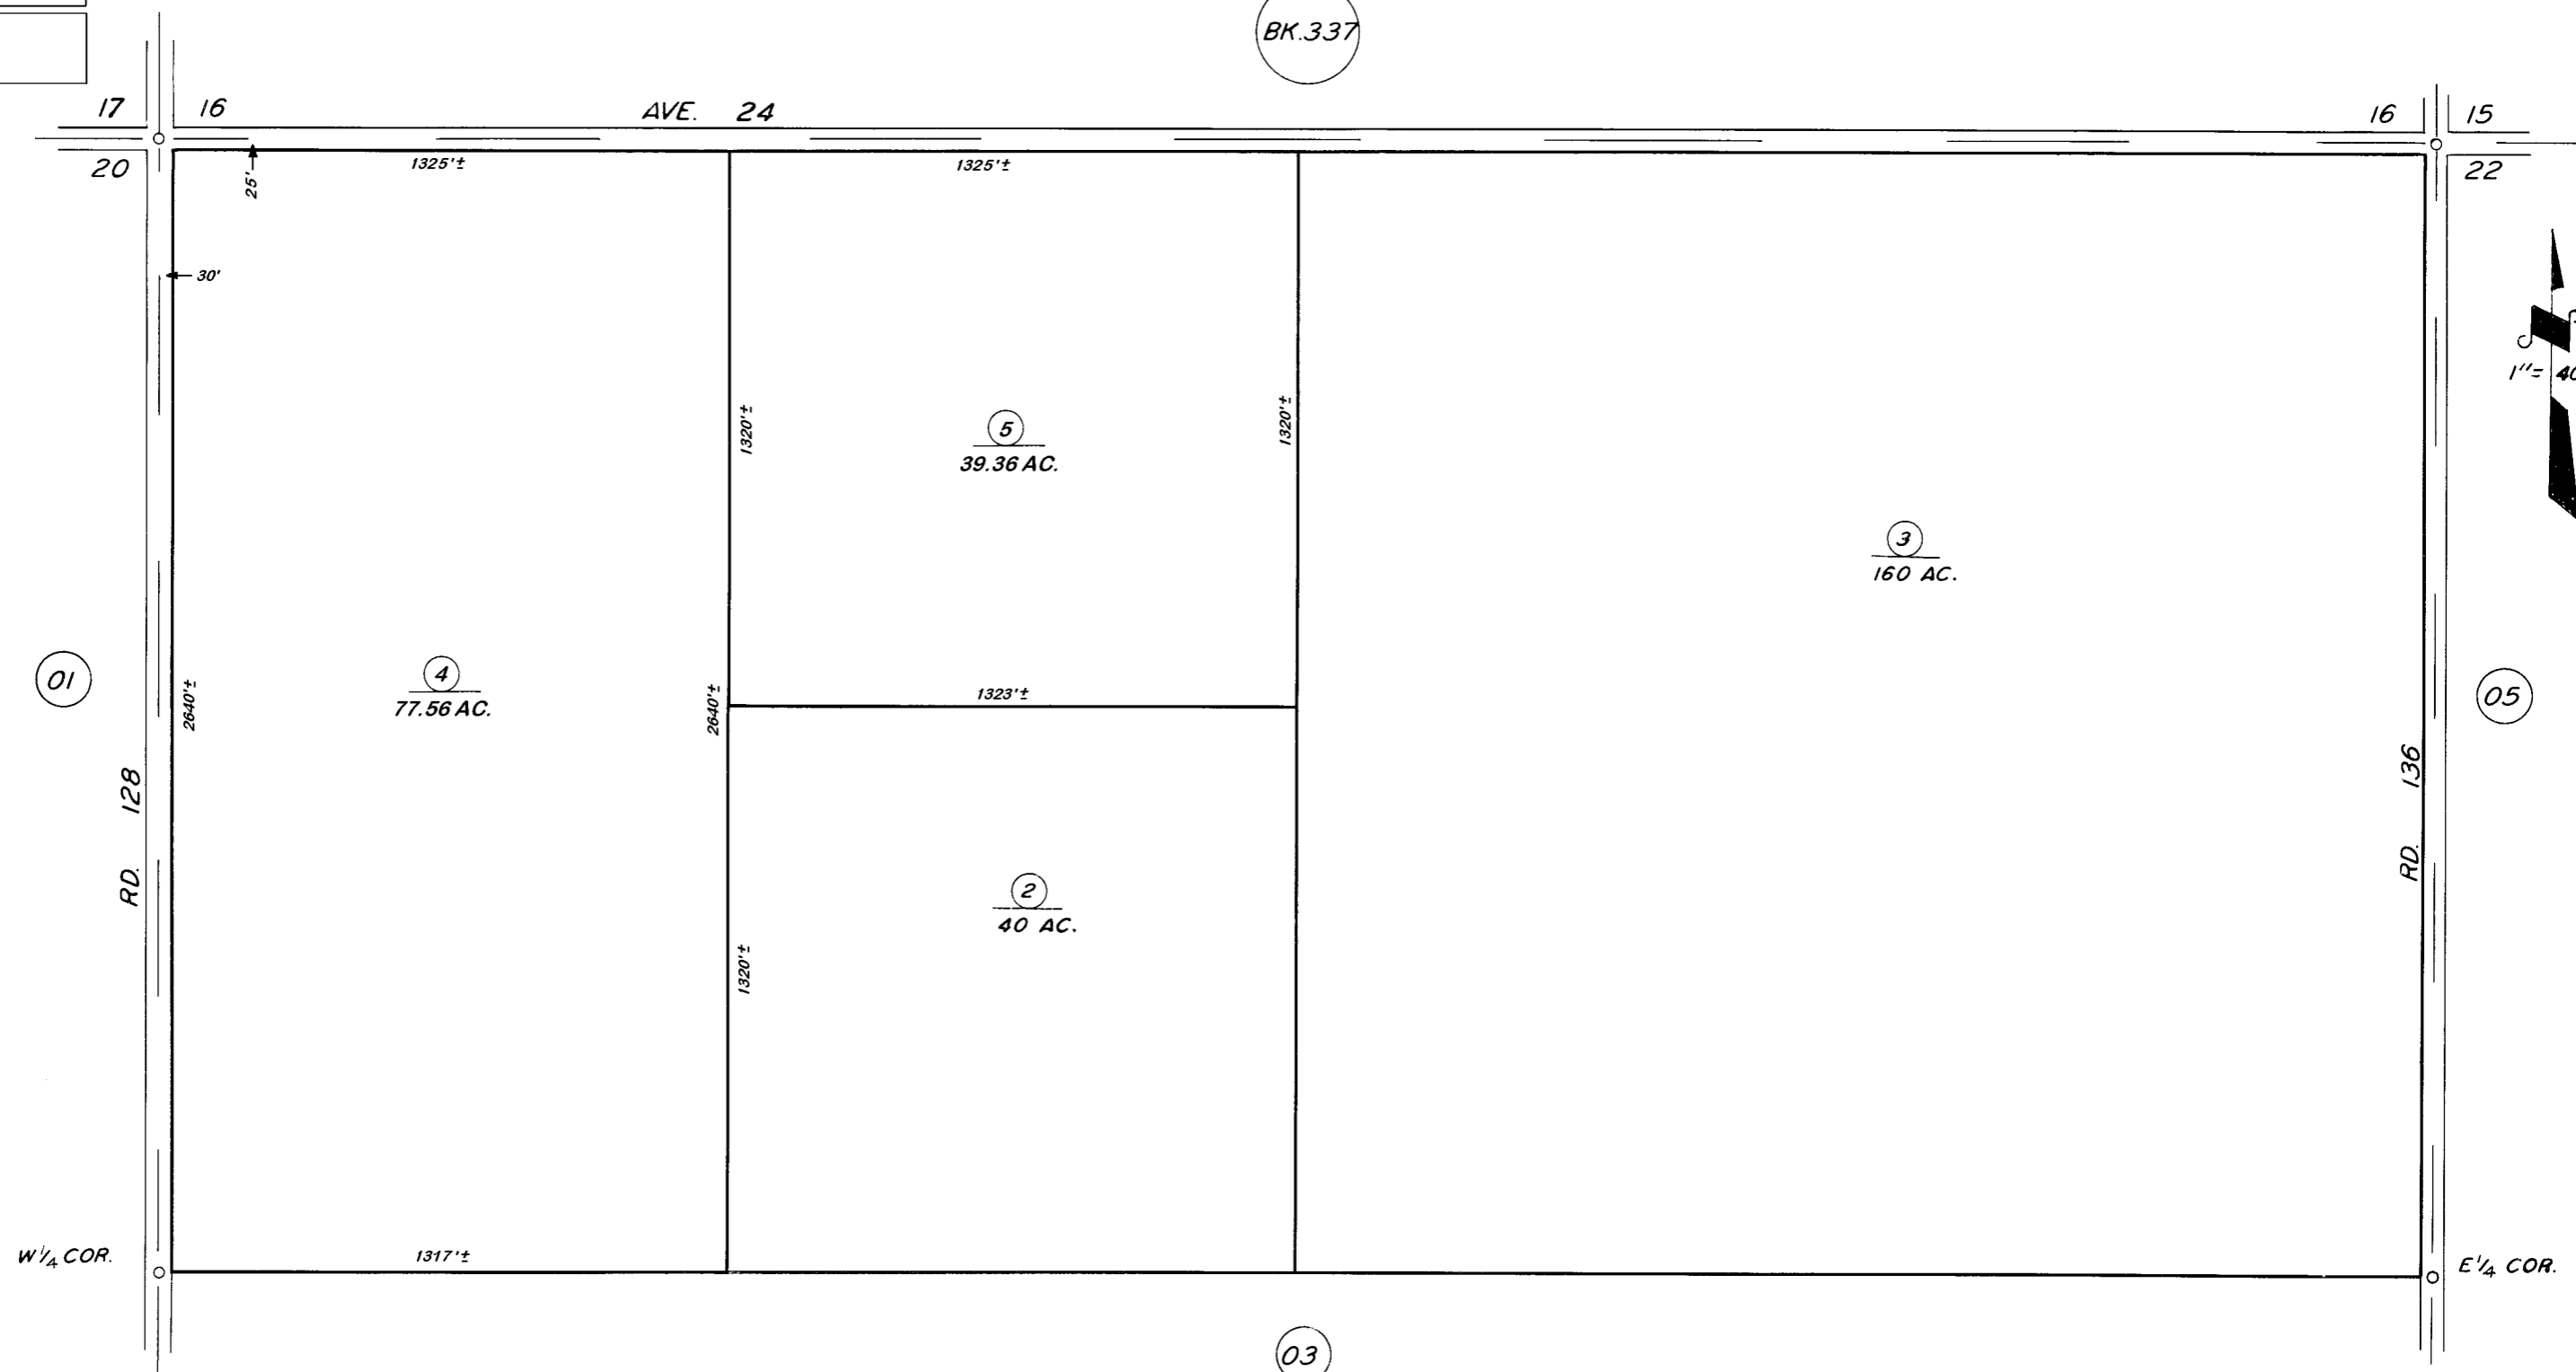

ASSESSOR'S MAPS BK. 336, PG. 02.

COUNTY OF TULARE, CALIF.

NOTE — ASSESSOR'S BLOCK NUMBERS SHOWN IN ELLIPSES
ASSESSOR'S PARCEL NUMBERS SHOWN IN CIRCLES

