


**DISCLAIMER**  
THIS MAP WAS PREPARED FOR LOCAL PROPERTY ASSESSMENT PURPOSES ONLY. THE PARCELS SHOWN HEREON MAY NOT COMPLY WITH STATE AND LOCAL SUBDIVISION ORDINANCES. NO LIABILITY IS ASSUMED FOR THE USE OF THE INFORMATION HEREON.

REVISED: 08/23/2011  
REASON: 1993-0079841  
CAD TECH: CBT

**SEC.'S 23 & 24 T.24S., R.25E., M. D. B. & M.**

TAX CODE AREA **336-06**  
**066-000**  
**075-002**

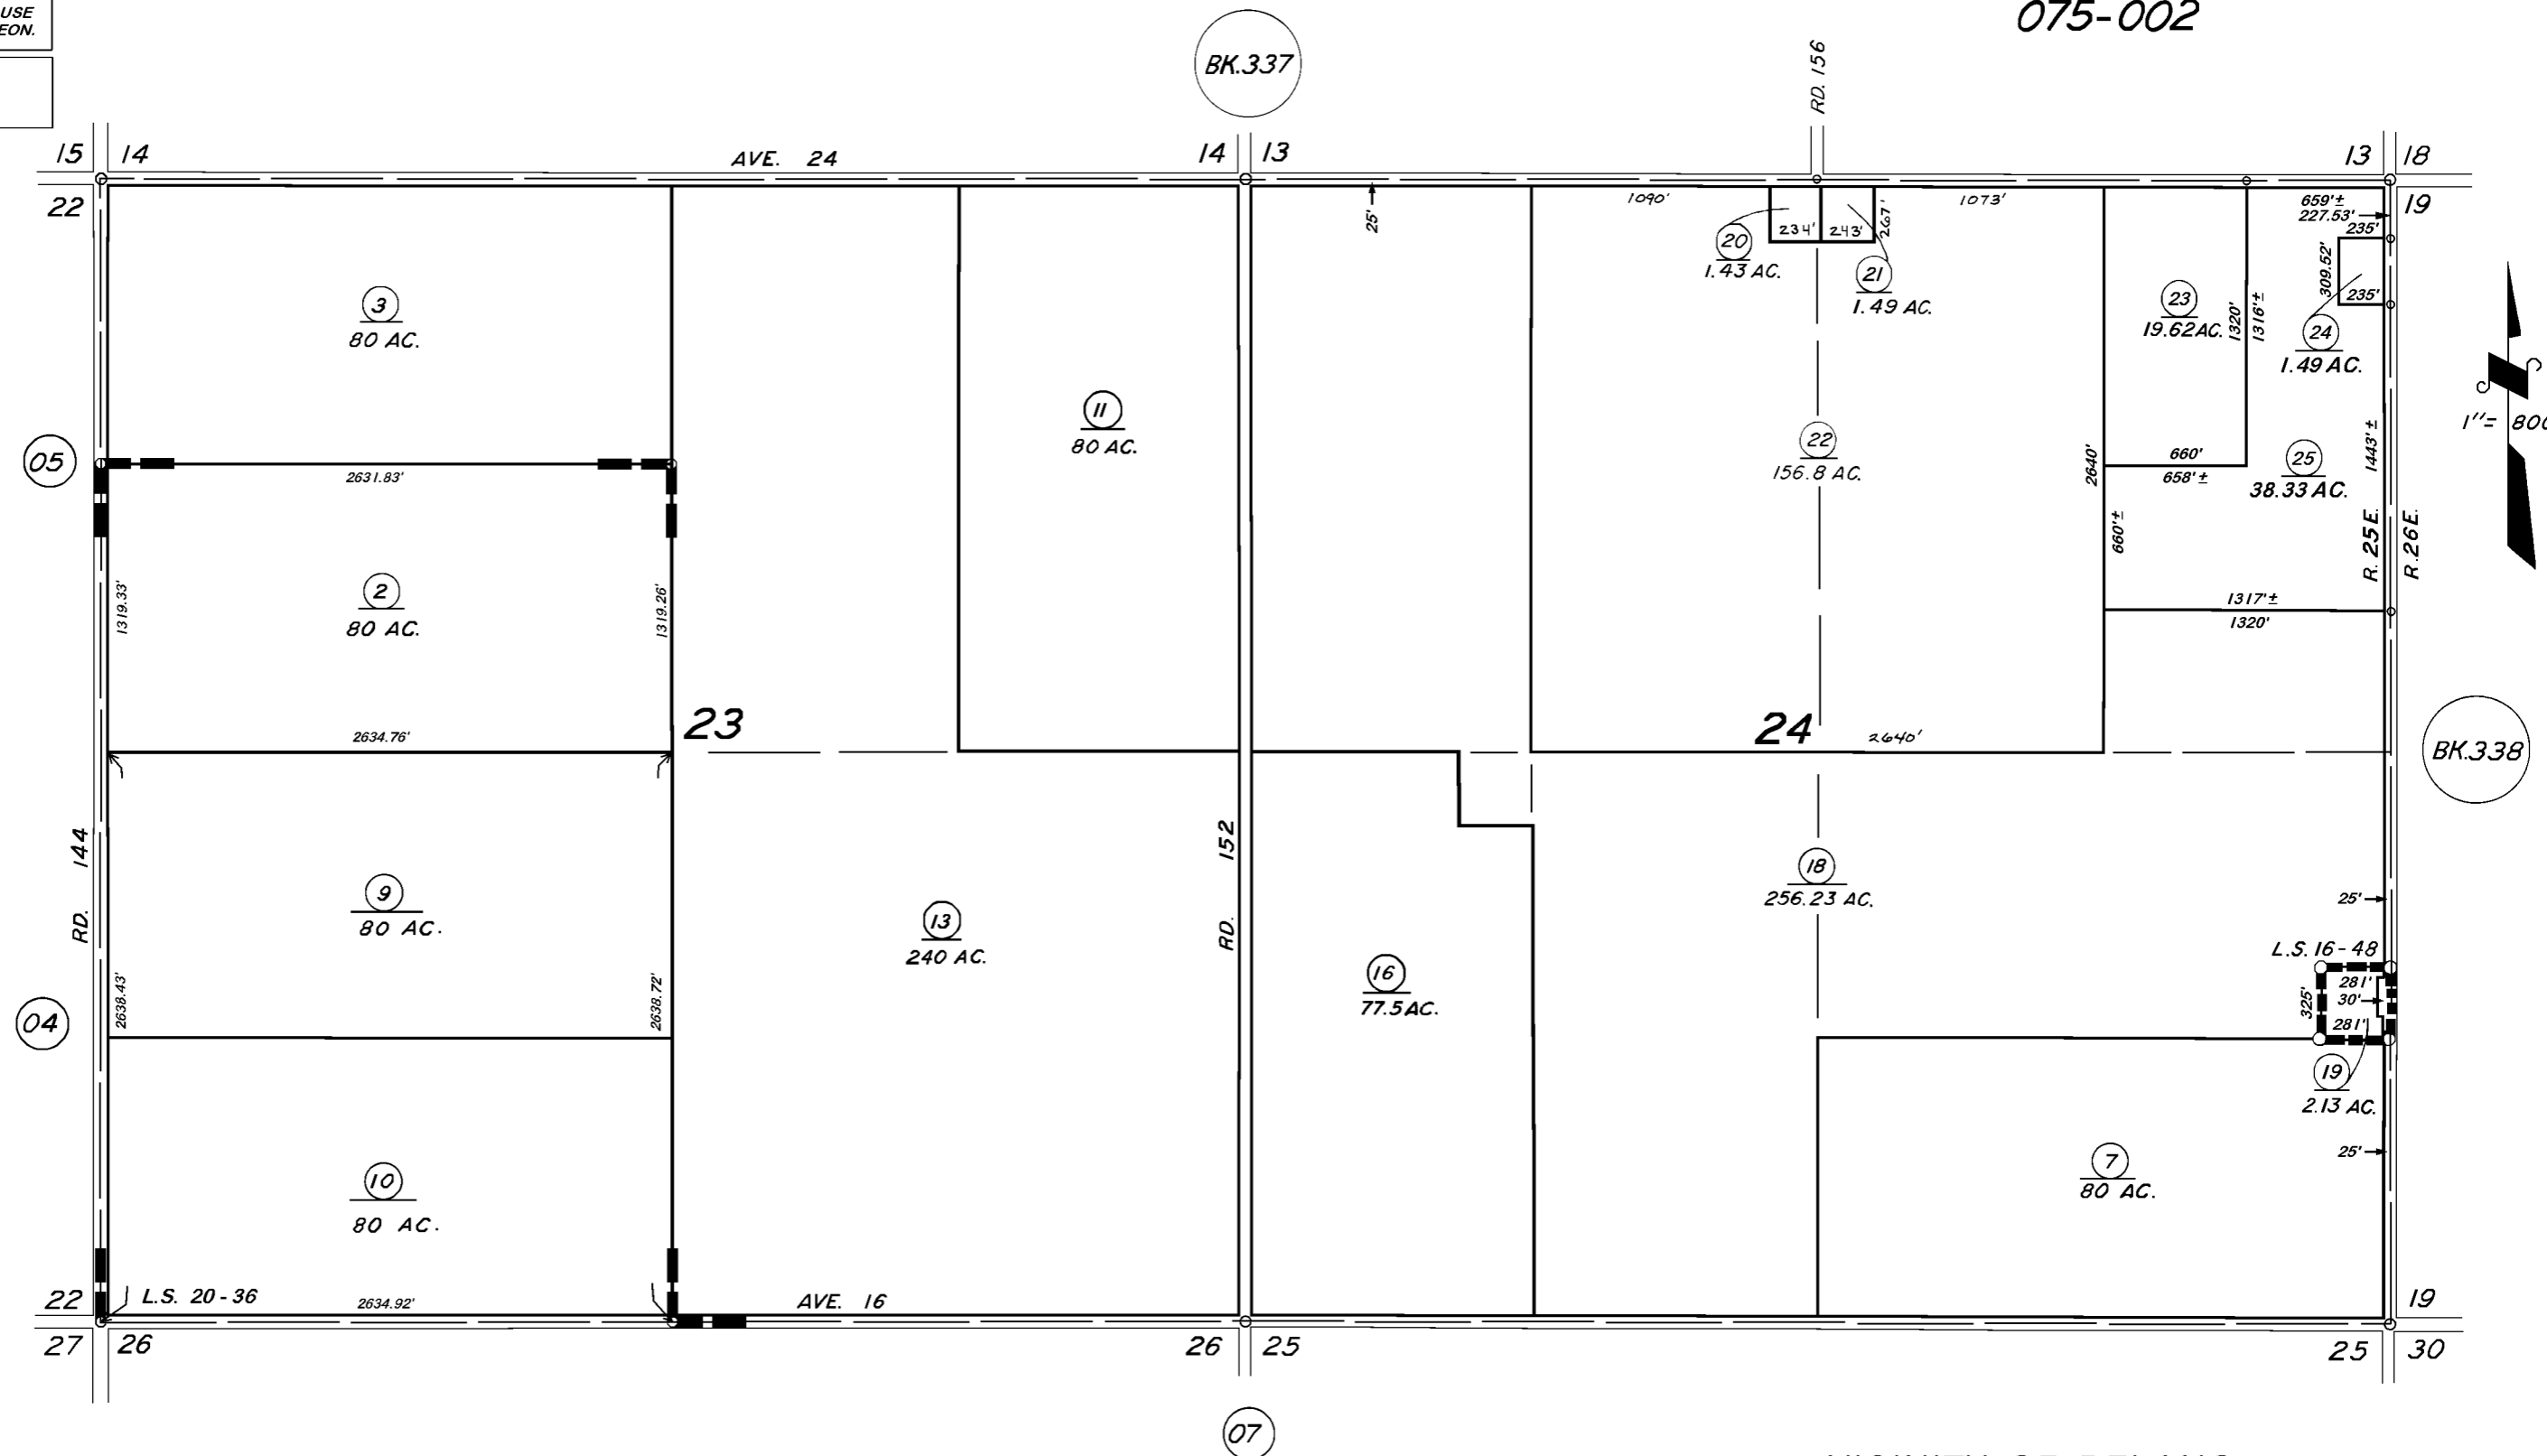

**RECORD OF SURVEY, L.S. 16-48**  
**POR. RECORD OF SURVEY, L.S. 20-36**

**VICINITY OF DELANO**  
**ASSESSOR'S MAPS BK. 336, PG. 06.**  
**COUNTY OF TULARE, CALIF.**

NOTE — ASSESSOR'S BLOCK NUMBERS SHOWN IN ELLIPSES  
ASSESSOR'S PARCEL NUMBERS SHOWN IN CIRCLES

