


S.1/2 SEC.36, T.24S., R.25E., M.D.B.&M.

Tax Area Code **336-09**  
066-000

**DISCLAIMER**  
THIS MAP WAS PREPARED FOR LOCAL PROPERTY ASSESSMENT PURPOSES ONLY AND THE PARCELS SHOWN HEREON MAY NOT COMPLY WITH STATE AND LOCAL SUBDIVISION ORDINANCES, AND NO LIABILITY IS ASSUMED FOR THE USE OF THE INFORMATION SHOWN HEREON. R & T CODE SEC. 327, 408.3, ETC.

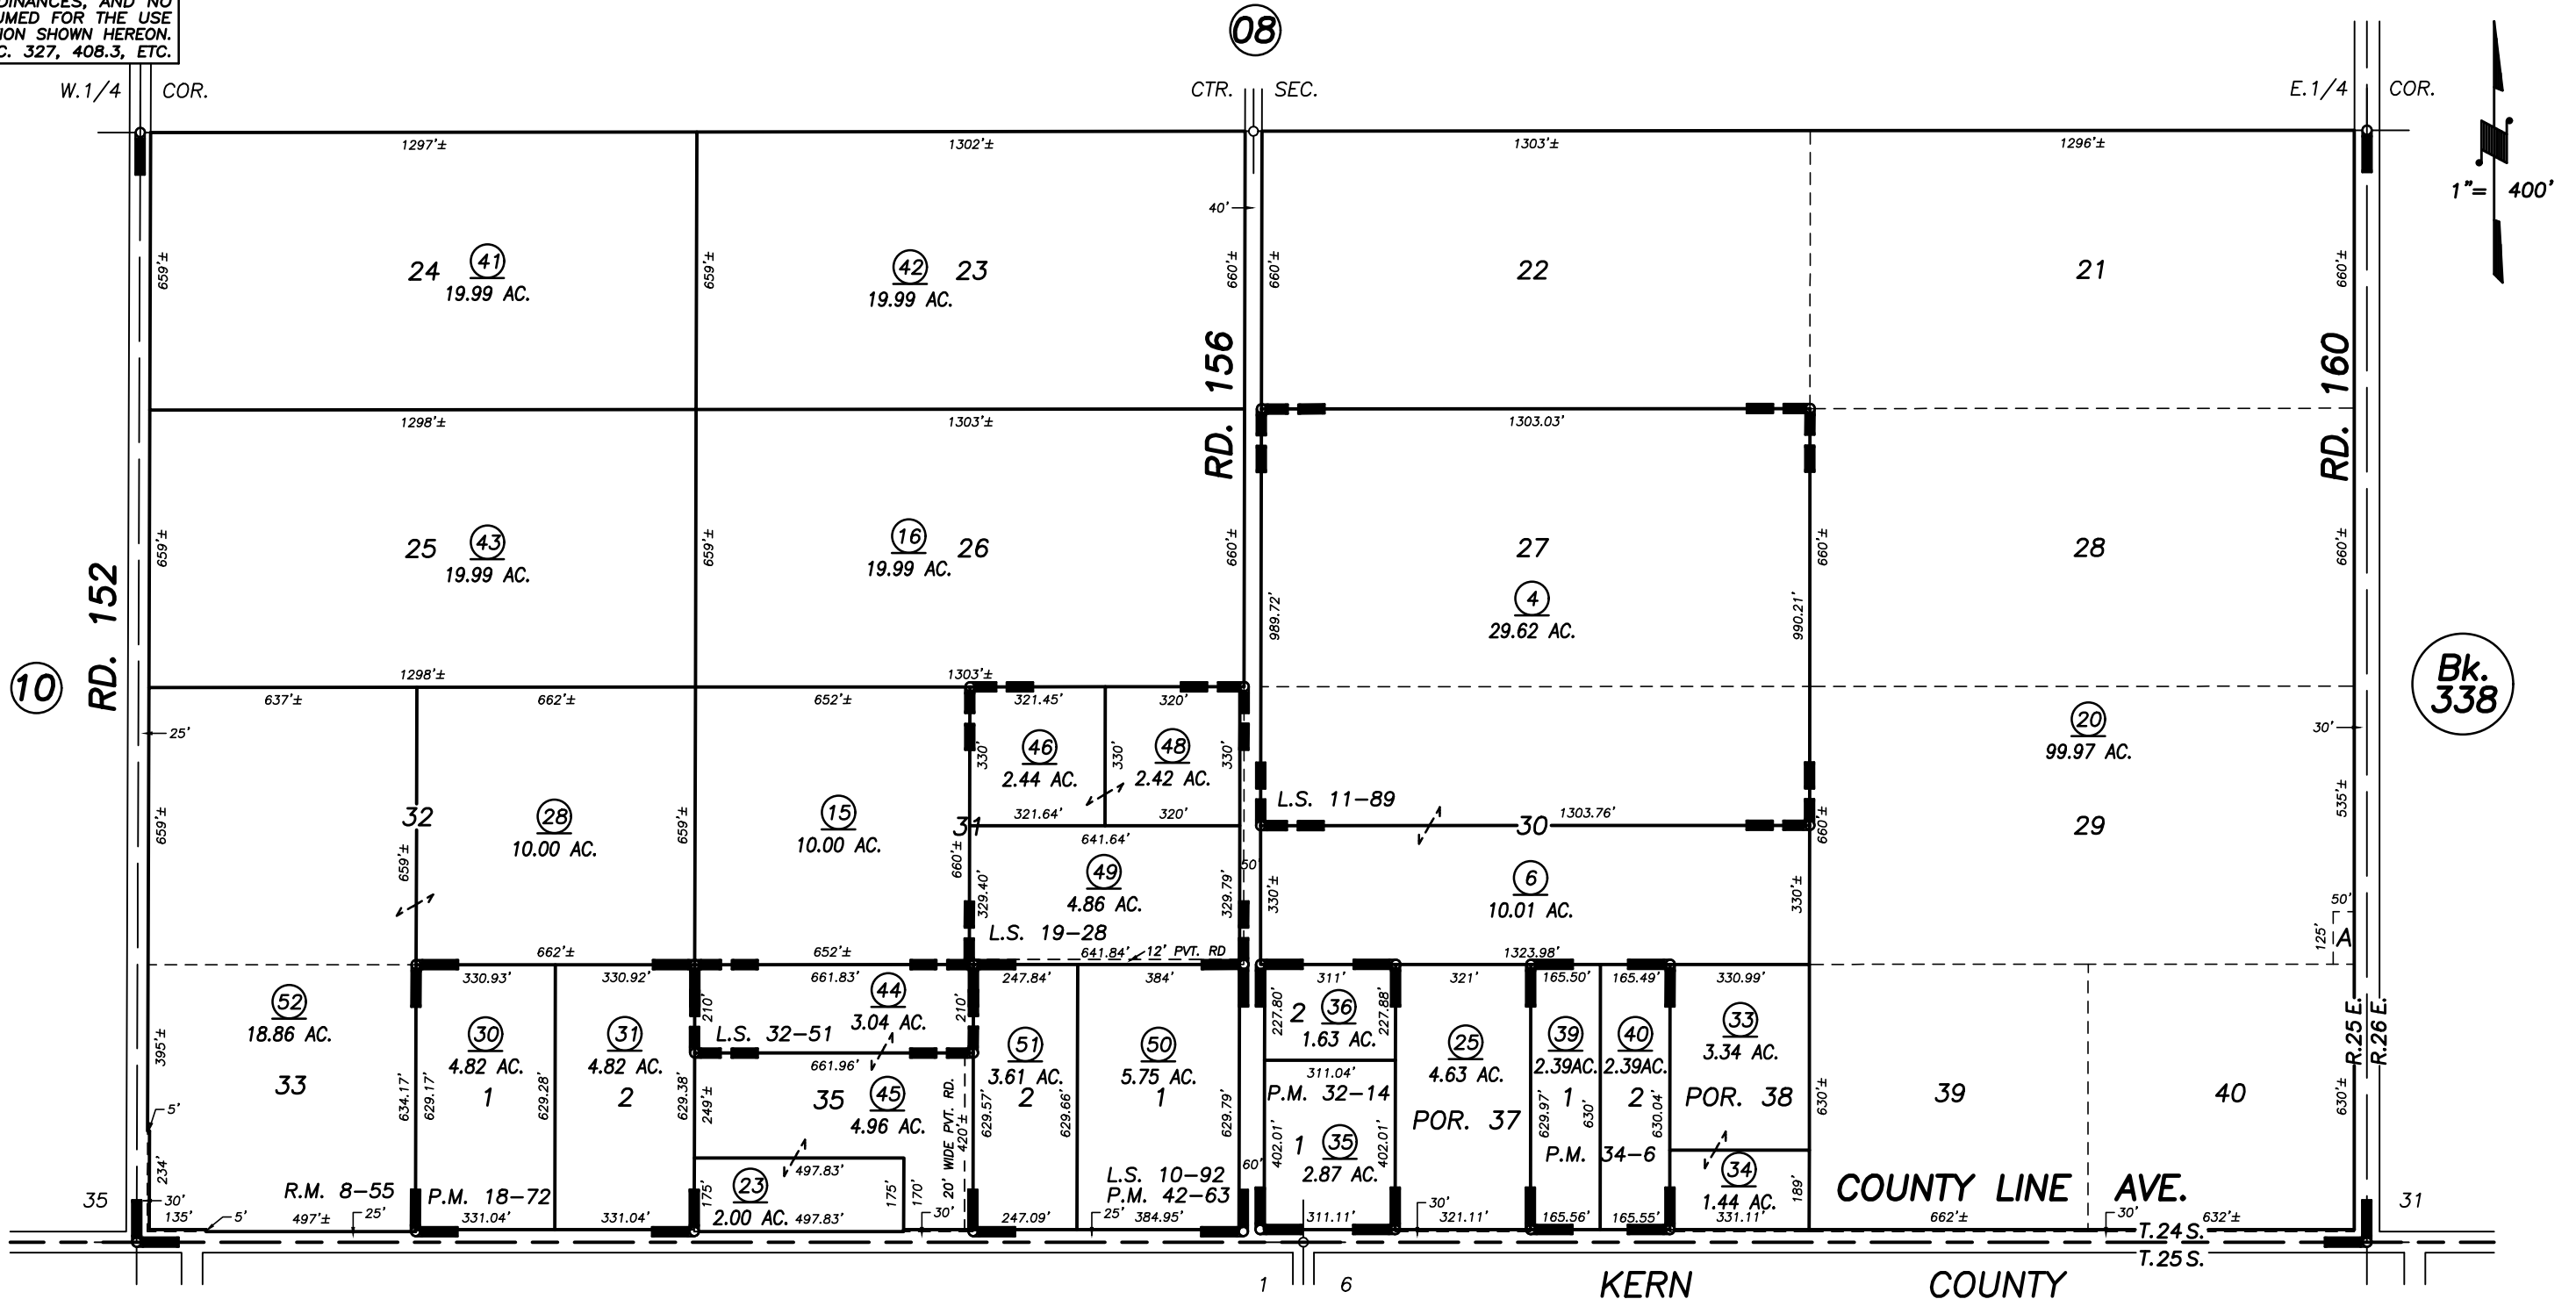

POR. S.F.B. MORSE DEV. CO. SUB. NO. 1, R.M. 8-55  
PARCEL MAP 1771, P.M. 18-72  
RECORD OF SURVEY, L.S. 10-92  
RECORD OF SURVEY, L.S. 11-89  
PARCEL MAP 3113, P.M. 32-14  
PARCEL MAP 3304, P.M. 34-6  
RECORD OF SURVEY, L.S. 19-28

PARCEL MAP 4159, P.M. 42-63  
RECORD OF SURVEY, L.S. 32-51

VICINITY OF DELANO  
ASSESSOR'S MAPS BK. 336 , PG. 09  
COUNTY OF TULARE, CALIFORNIA, U.S.A.

NOTE: Assessor's Parcel Numbers Shown in Circles (1) (123)  
Assessor's Block Numbers Shown in Ellipses

2014-0017512	8/26/2020	AL
REVISION	DATE	TECH