
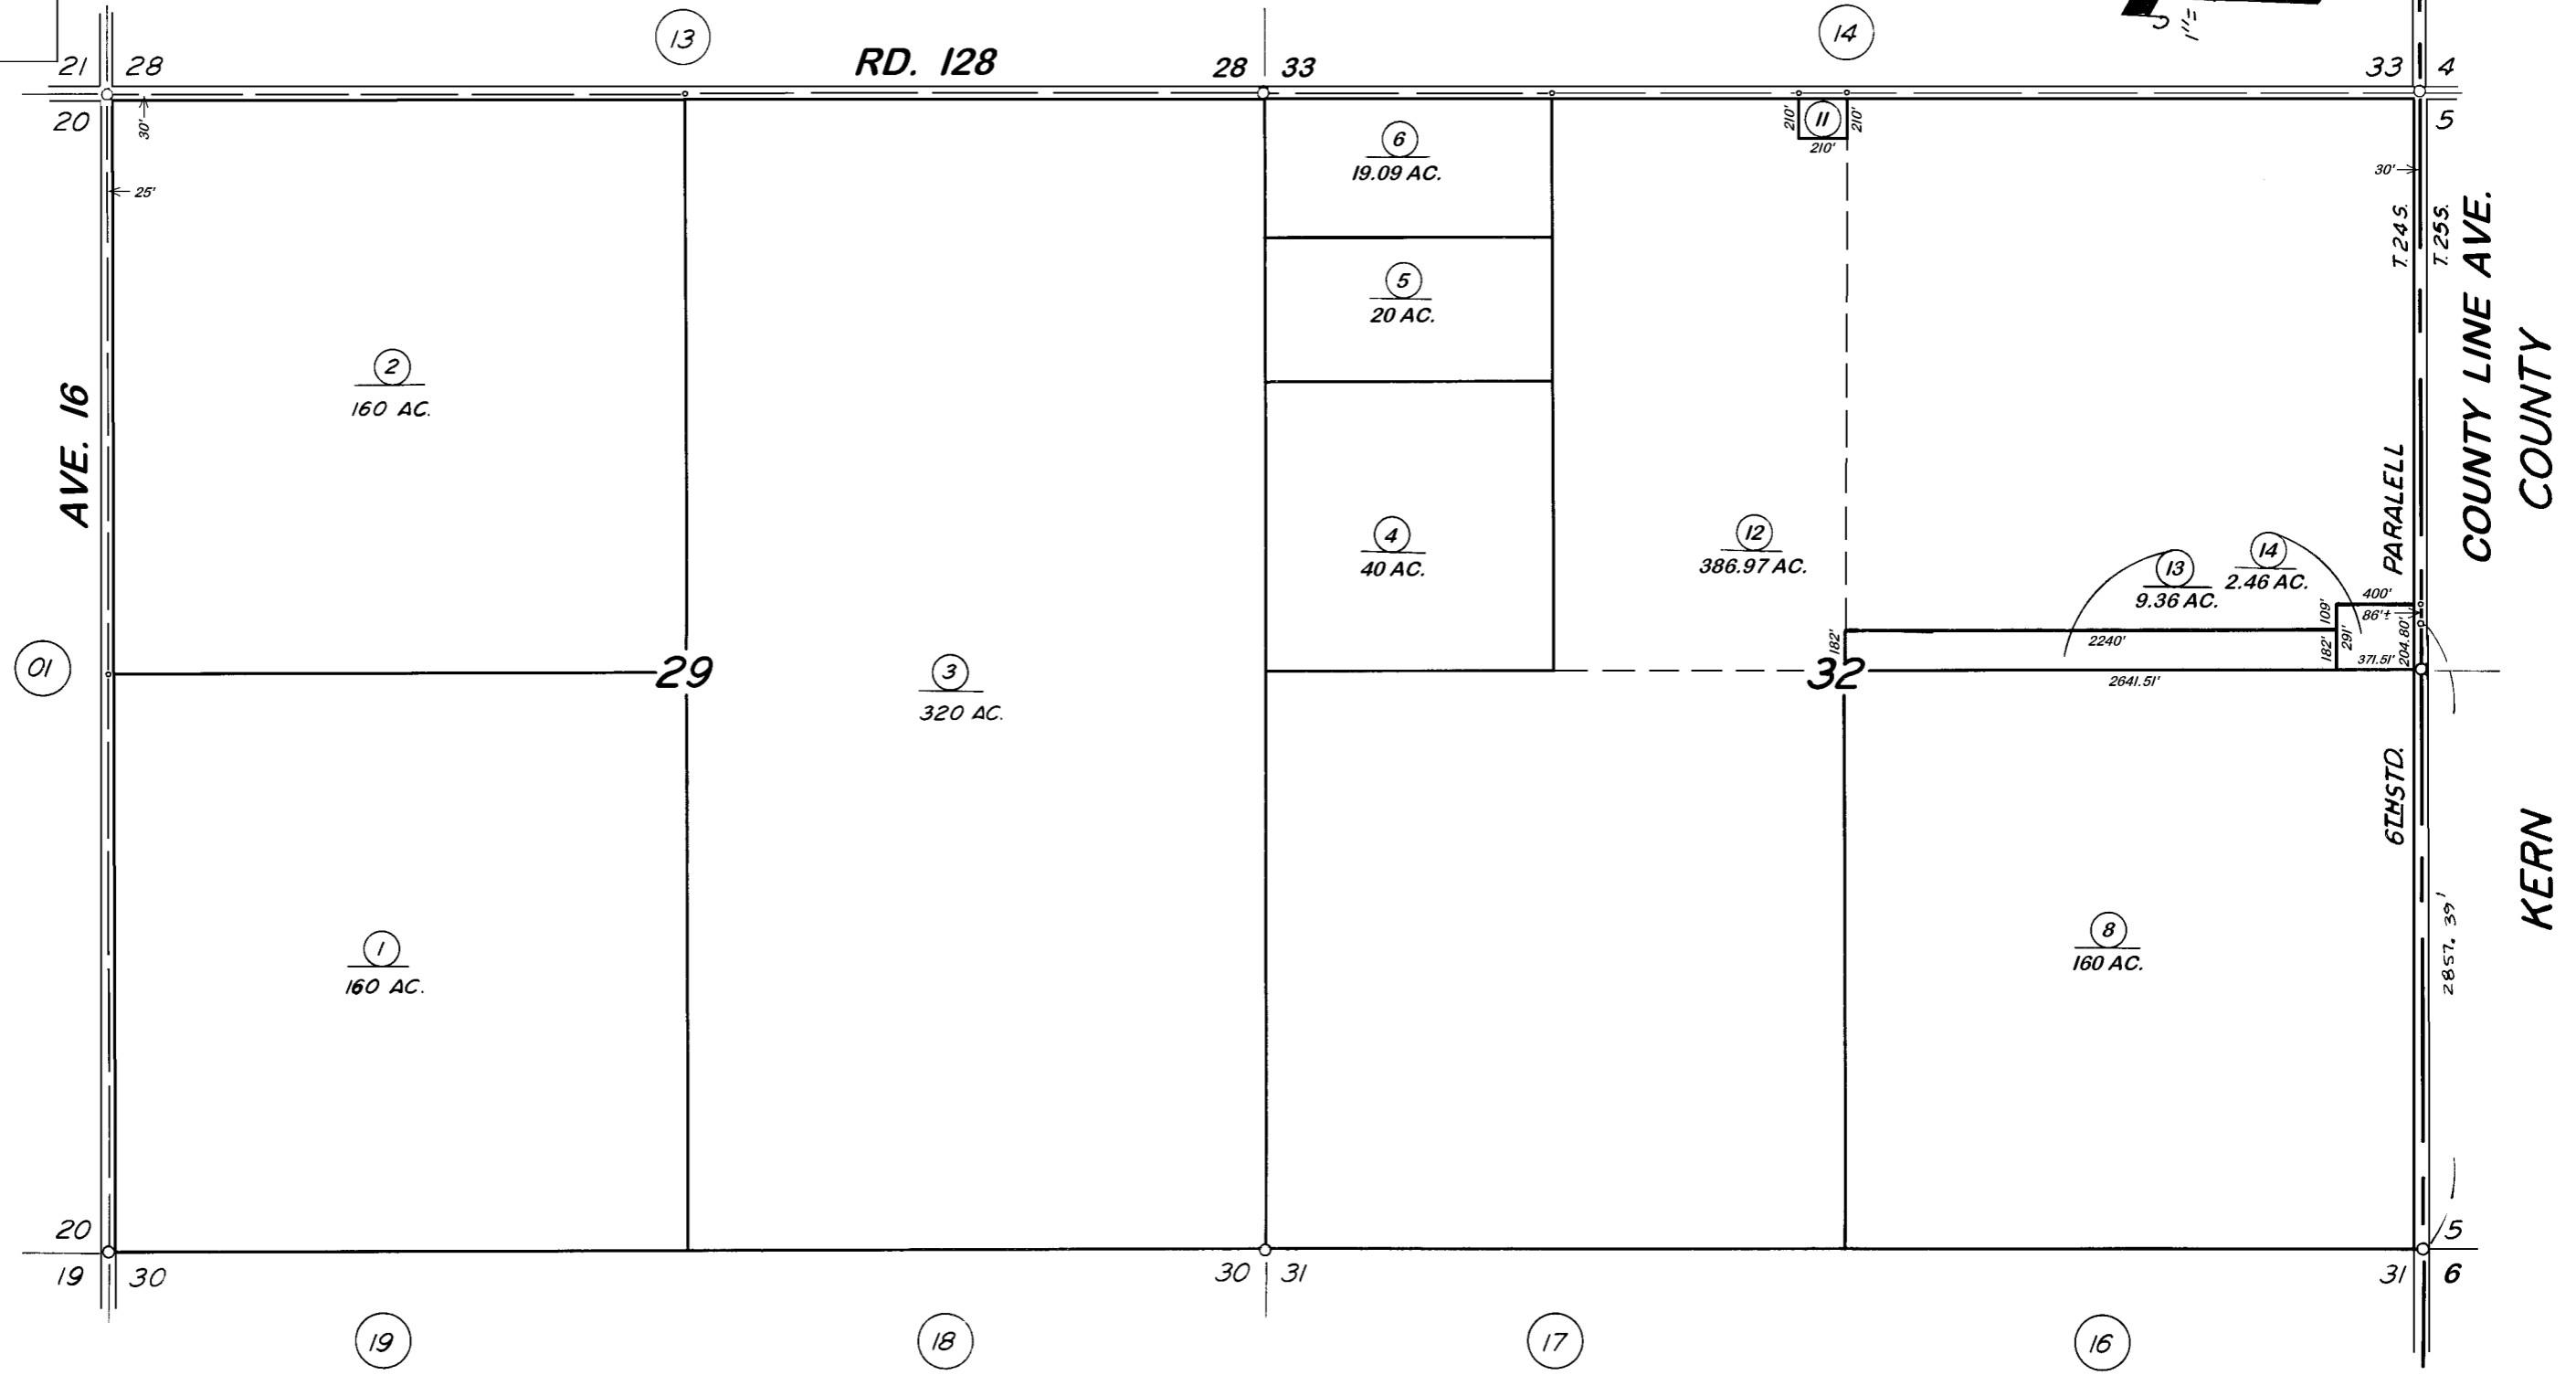


**DISCLAIMER**  
 THIS MAP WAS PREPARED FOR LOCAL PROPERTY ASSESSMENT PURPOSES ONLY. THE PARCELS SHOWN HEREON MAY NOT COMPLY WITH STATE AND LOCAL SUBDIVISION ORDINANCES. NO LIABILITY IS ASSUMED FOR THE USE OF THE INFORMATION HEREON.

REVISED: 03/13/2012  
 REASON: 2011-0065822  
 CAD TECH: RLW

SEC.'S 29 & 32, T.24 S., R.25 E., M.D.B. & M.

TAX CODE AREA **075-002** **336-15**

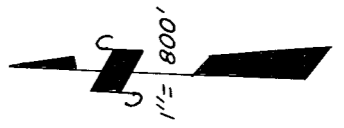

RECORD OF SURVEY, L.S. 12-57  
 (TULARE CO.-KERN CO. LINE)

ASSESSOR'S MAPS BK. 336, PG. 15.

COUNTY OF TULARE, CALIF.

NOTE — ASSESSOR'S BLOCK NUMBERS SHOWN IN ELLIPSES  
 ASSESSOR'S PARCEL NUMBERS SHOWN IN CIRCLES

