
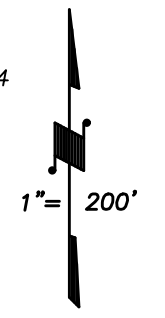



S1/2 OF SE1/4, SEC.34, T.24S., R.25E., M.D.B.&M.

Tax Area Codes **336-20**  
075-002

**DISCLAIMER**  
THIS MAP WAS PREPARED FOR LOCAL PROPERTY ASSESSMENT PURPOSES ONLY AND THE PARCELS SHOWN HEREON MAY NOT COMPLY WITH STATE AND LOCAL SUBDIVISION ORDINANCES, AND NO LIABILITY IS ASSUMED FOR THE USE OF THE INFORMATION SHOWN HEREON.

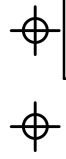

BASIS OF BEARINGS:  
DOC# 2008-0009855

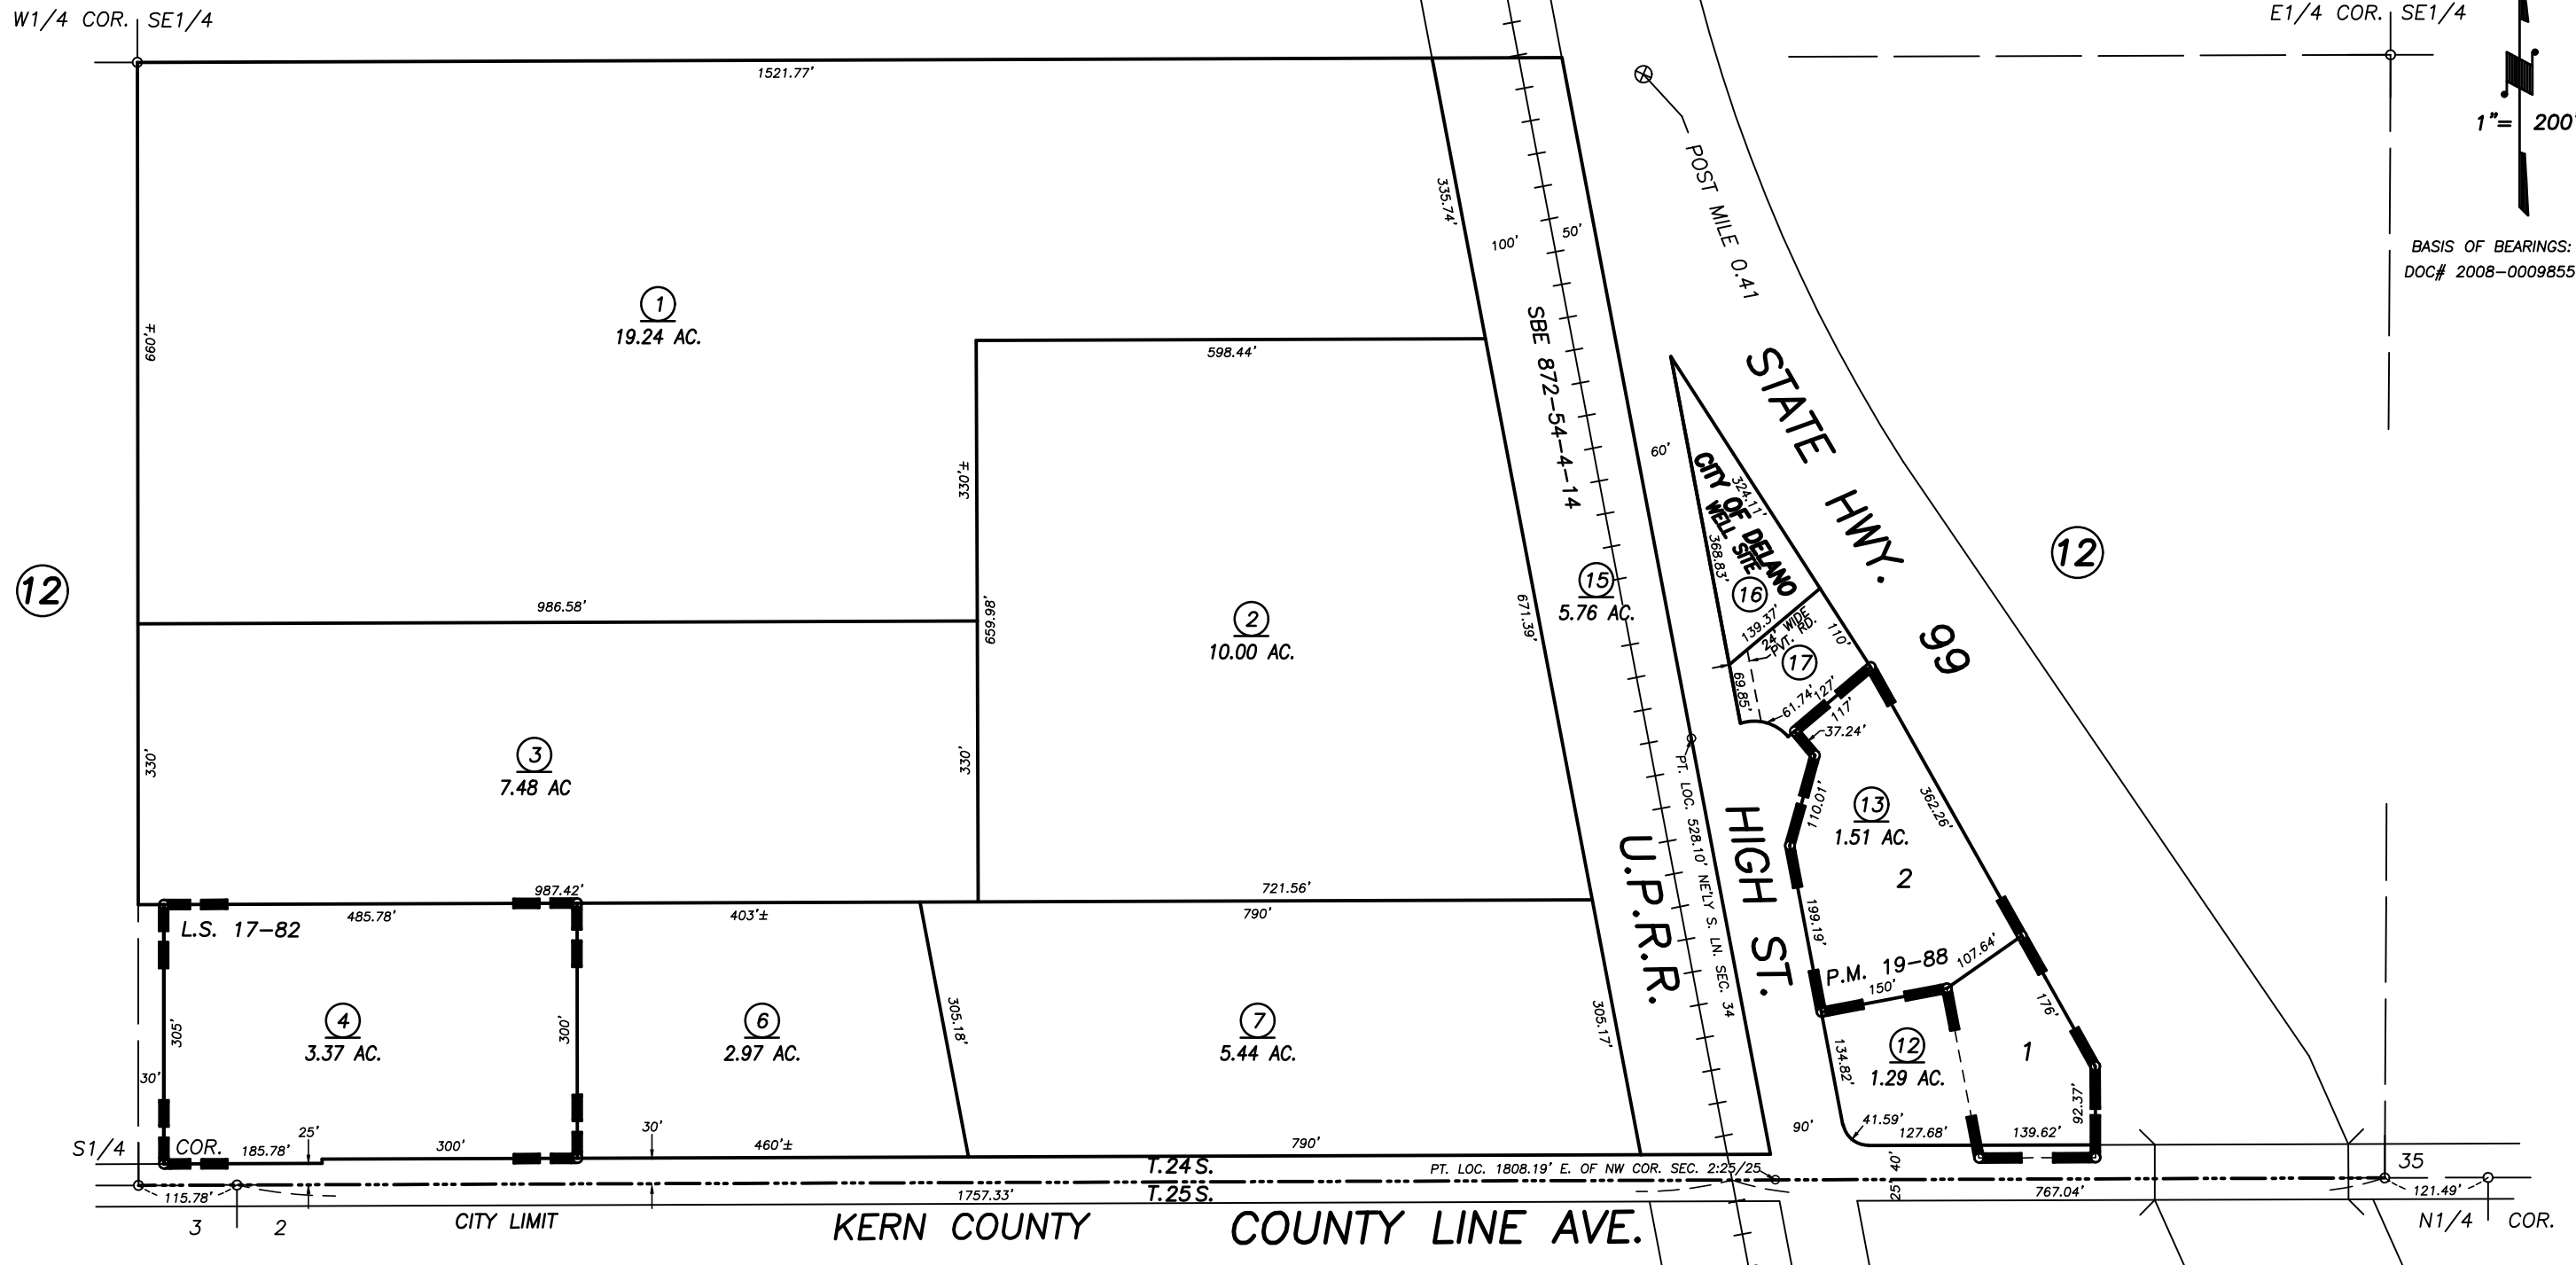

PARCEL MAP NO. 1887, P.M. 19-88  
RECORD OF SURVEY, L.S. 17-82

VINCINITY OF DELANO  
ASSESSOR'S MAPS BK. 336 , PG. 20  
COUNTY OF TULARE, CALIFORNIA, U.S.A.

NOTE: Assessor's Parcel Numbers Shown in Circles (1) (123)  
Assessor's Block Numbers Shown in Ellipses

2009-0064849	10/06/2010	JRS
REVISION	DATE	TECH