


DISCLAIMER
 THIS MAP WAS PREPARED FOR LOCAL PROPERTY ASSESSMENT PURPOSES ONLY. THE PARCELS SHOWN HEREON MAY NOT COMPLY WITH STATE AND LOCAL SUBDIVISION ORDINANCES. NO LIABILITY IS ASSUMED FOR THE USE OF THE INFORMATION HEREON.

REVISED: 01/23/2013
 REASON: 2012-0066326
 CAD TECH: NFL

S 1/2 SEC. 16, T.24S., R.25E., M.D.B. & M.

TAX CODE AREA **337-19**
75-002

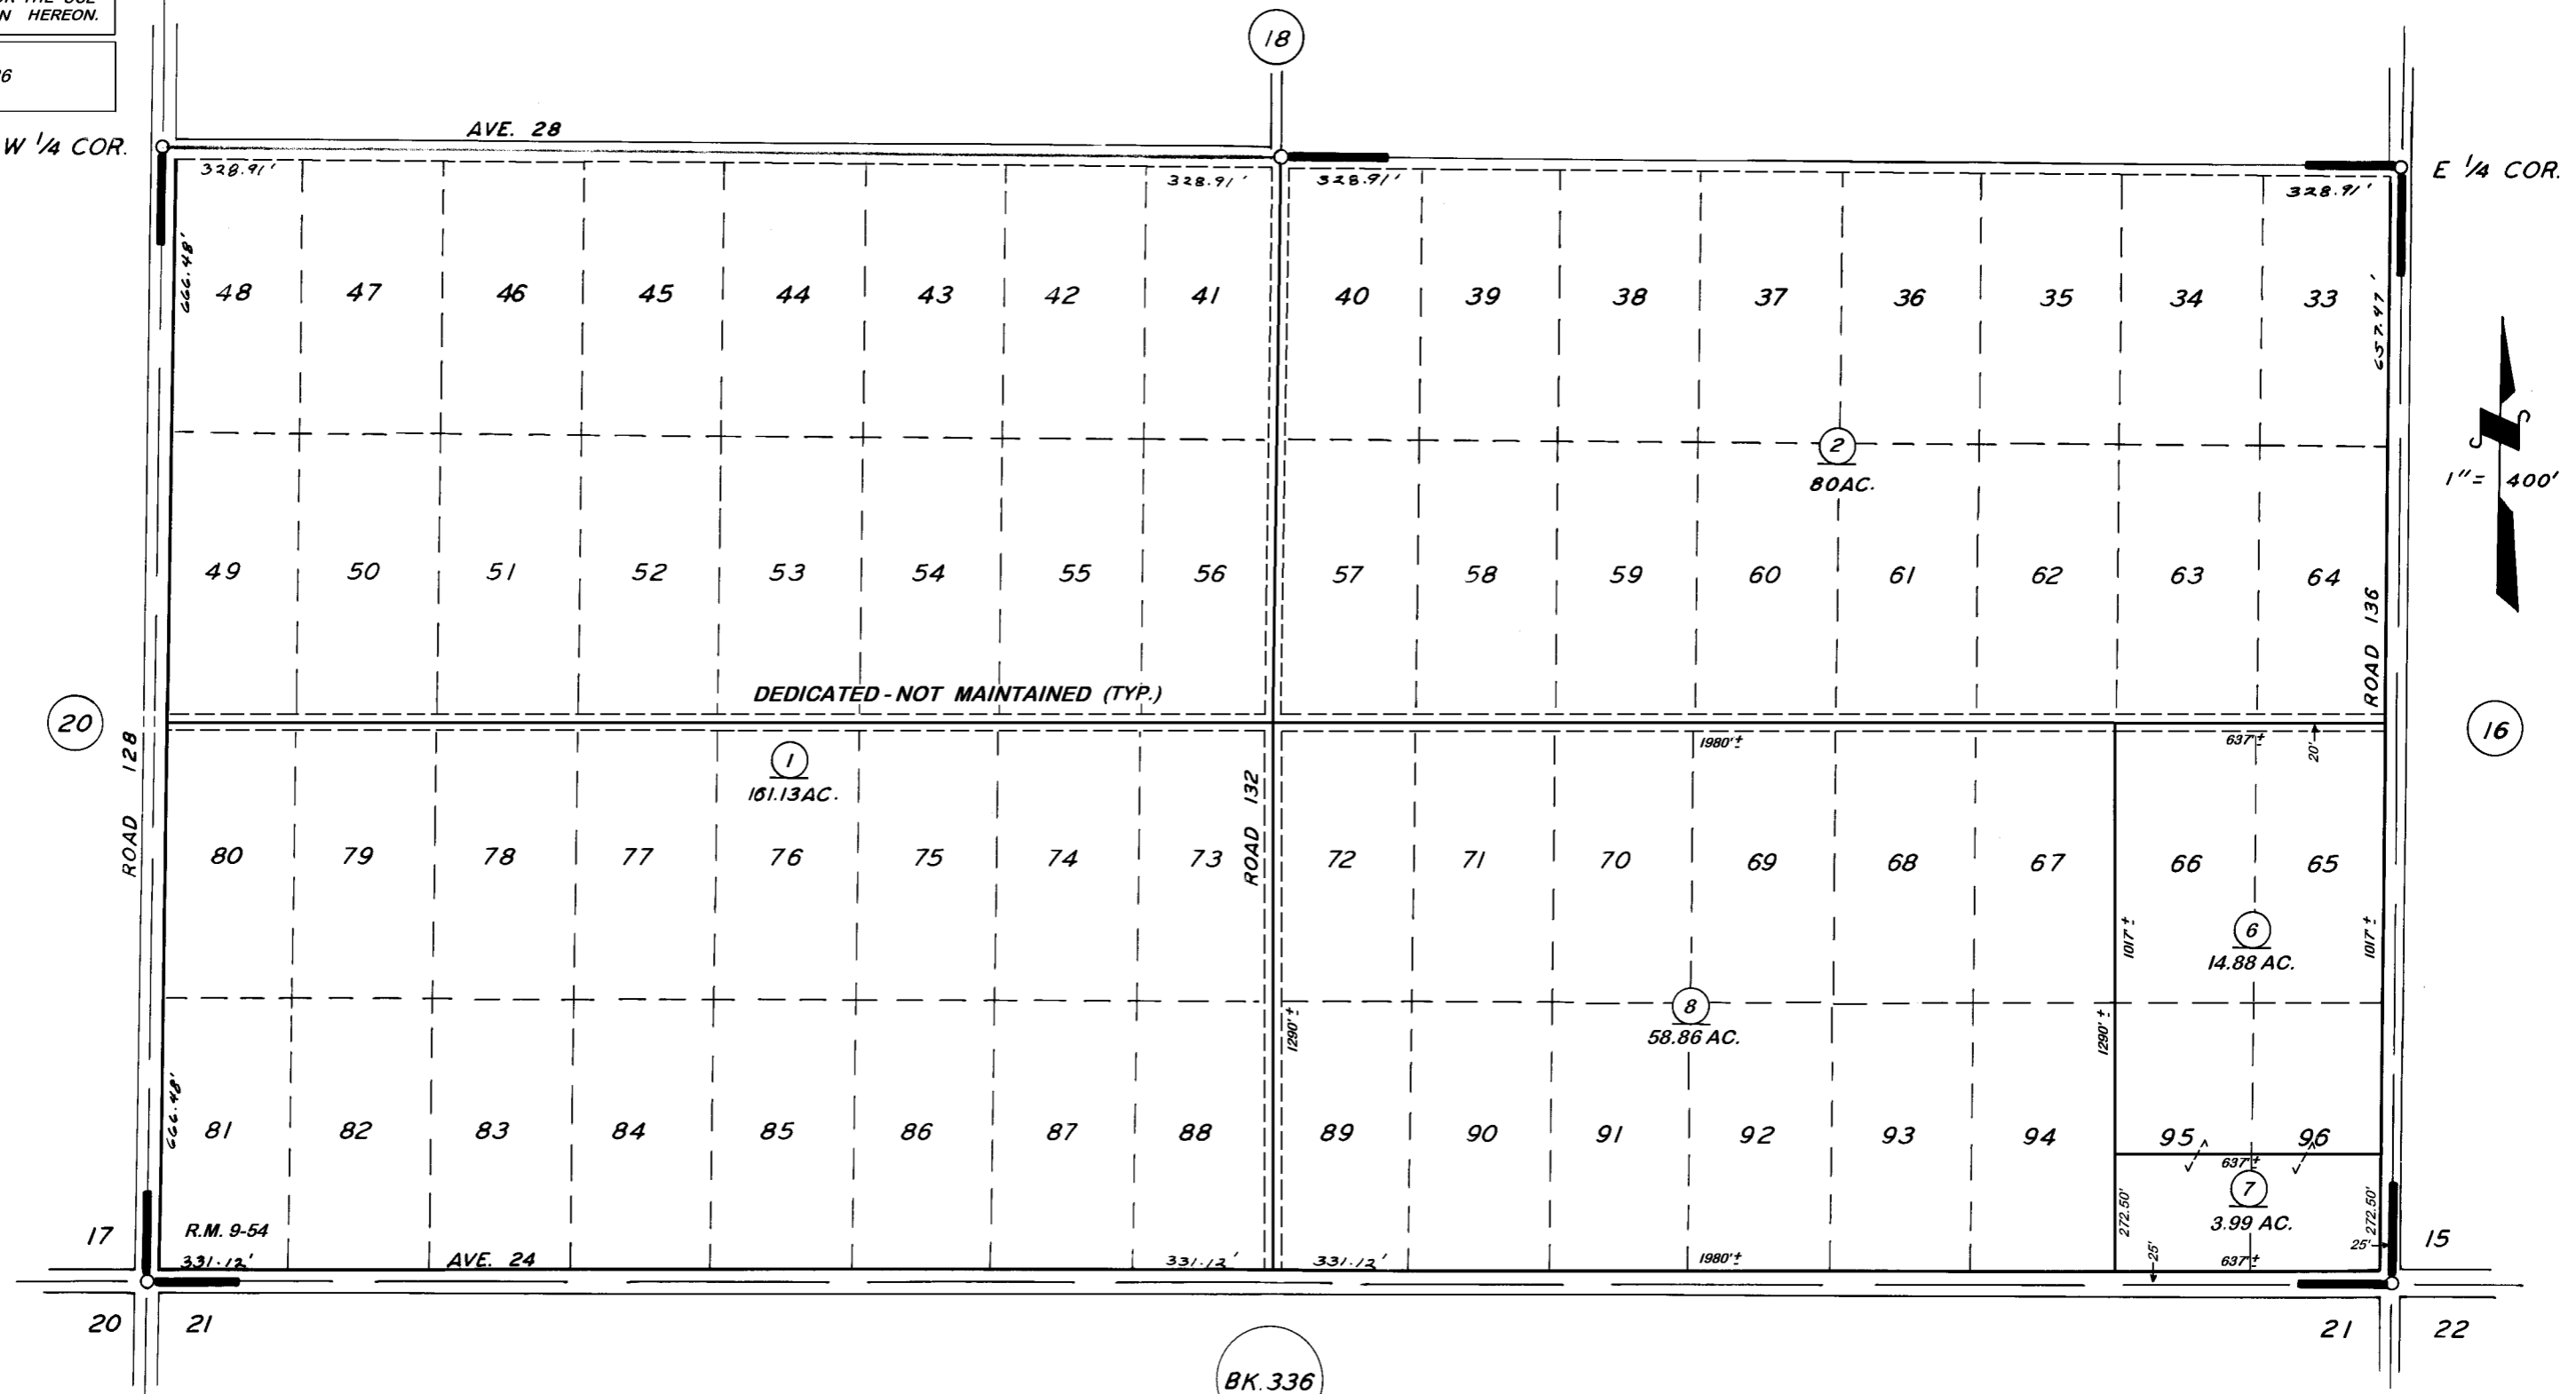

BK. 336

VICINITY OF EARLIMART
 ASSESSOR'S MAPS BK. 337, PG. 19.
 COUNTY OF TULARE, CALIF.

POR. TULARE EUCALYPTUS TRACT NO. 1 R. M. 9-54

NOTE — ASSESSOR'S BLOCK NUMBERS SHOWN IN ELLIPSES
 ASSESSOR'S PARCEL NUMBERS SHOWN IN CIRCLES

