


**DISCLAIMER**  
THIS MAP WAS PREPARED FOR LOCAL PROPERTY ASSESSMENT PURPOSES ONLY. THE PARCELS SHOWN HEREON MAY NOT COMPLY WITH STATE AND LOCAL SUBDIVISION ORDINANCES. NO LIABILITY IS ASSUMED FOR THE USE OF THE INFORMATION HEREON. R & T CODE SEC. 327, 408.3, ETC.  
REVISED: 02/19/2019  
REASON: 2018-0072270  
CAD TECH: ASS

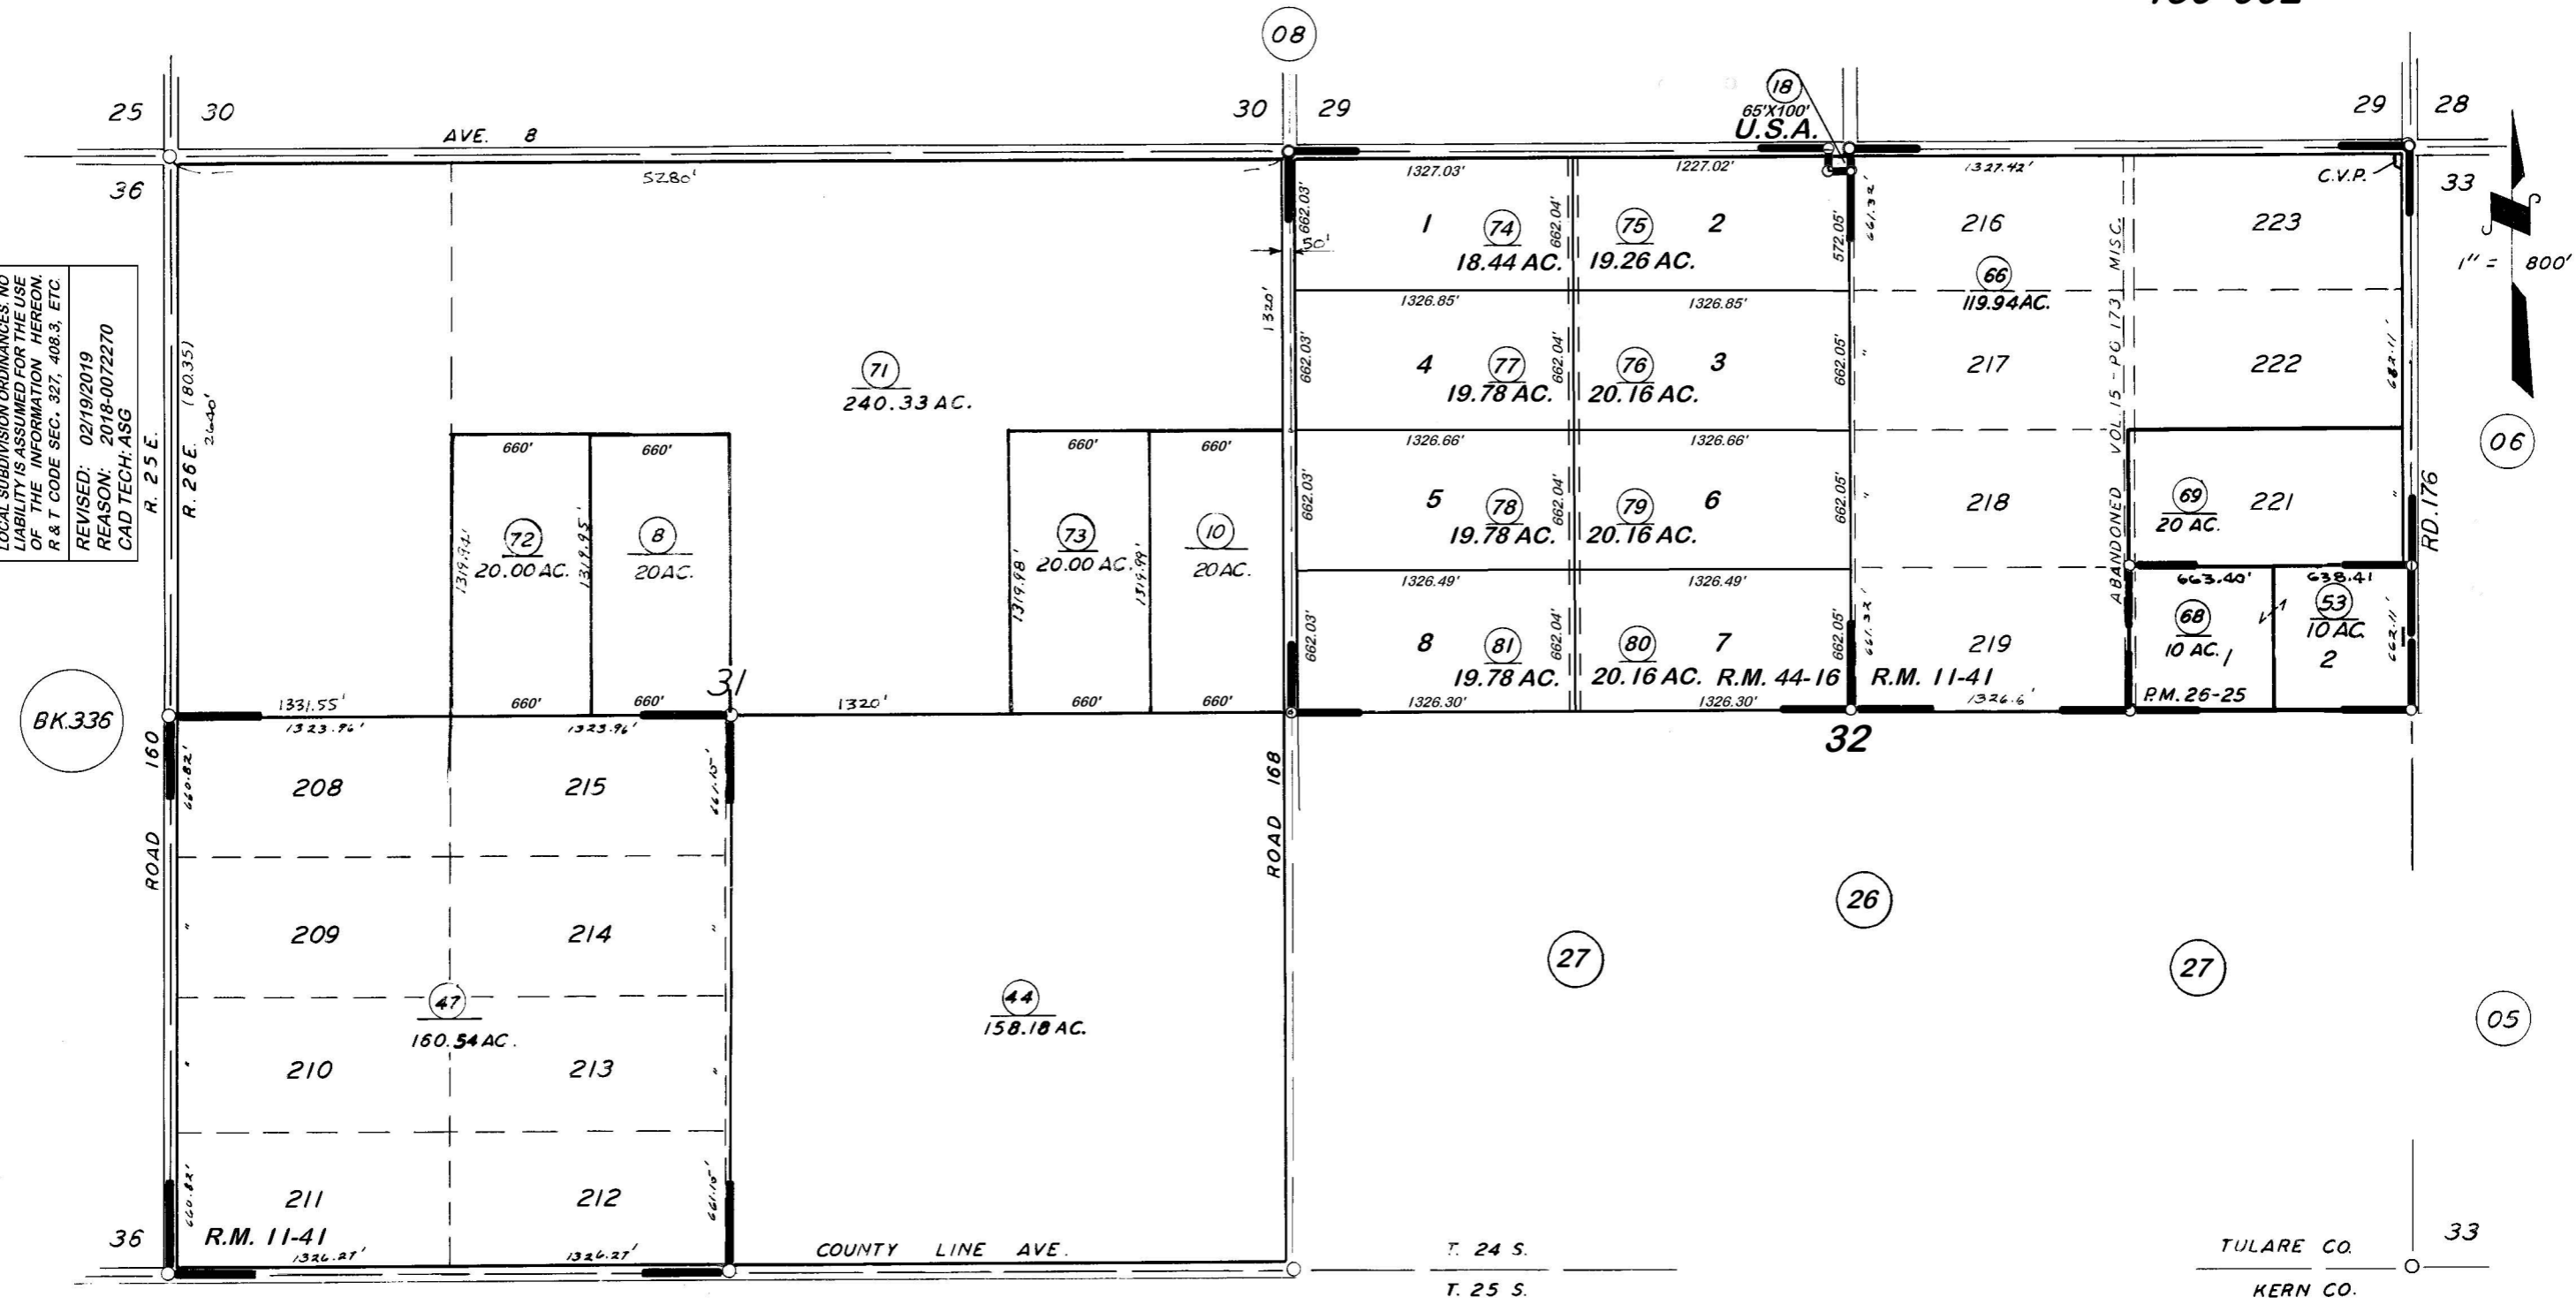

KERN COUNTY

POR. CENTRAL CALIF. FARMS CO. SUB. NO.5, R.M. 11-41  
PARCEL MAP NO.2524, P.M. 26-25  
TRACT NO. 17-004, R.M. 44-16

VICINITY OF DELANO  
ASSESSOR'S MAPS BK. 338, PG. 07  
COUNTY OF TULARE, CALIFORNIA, U.S.A.