
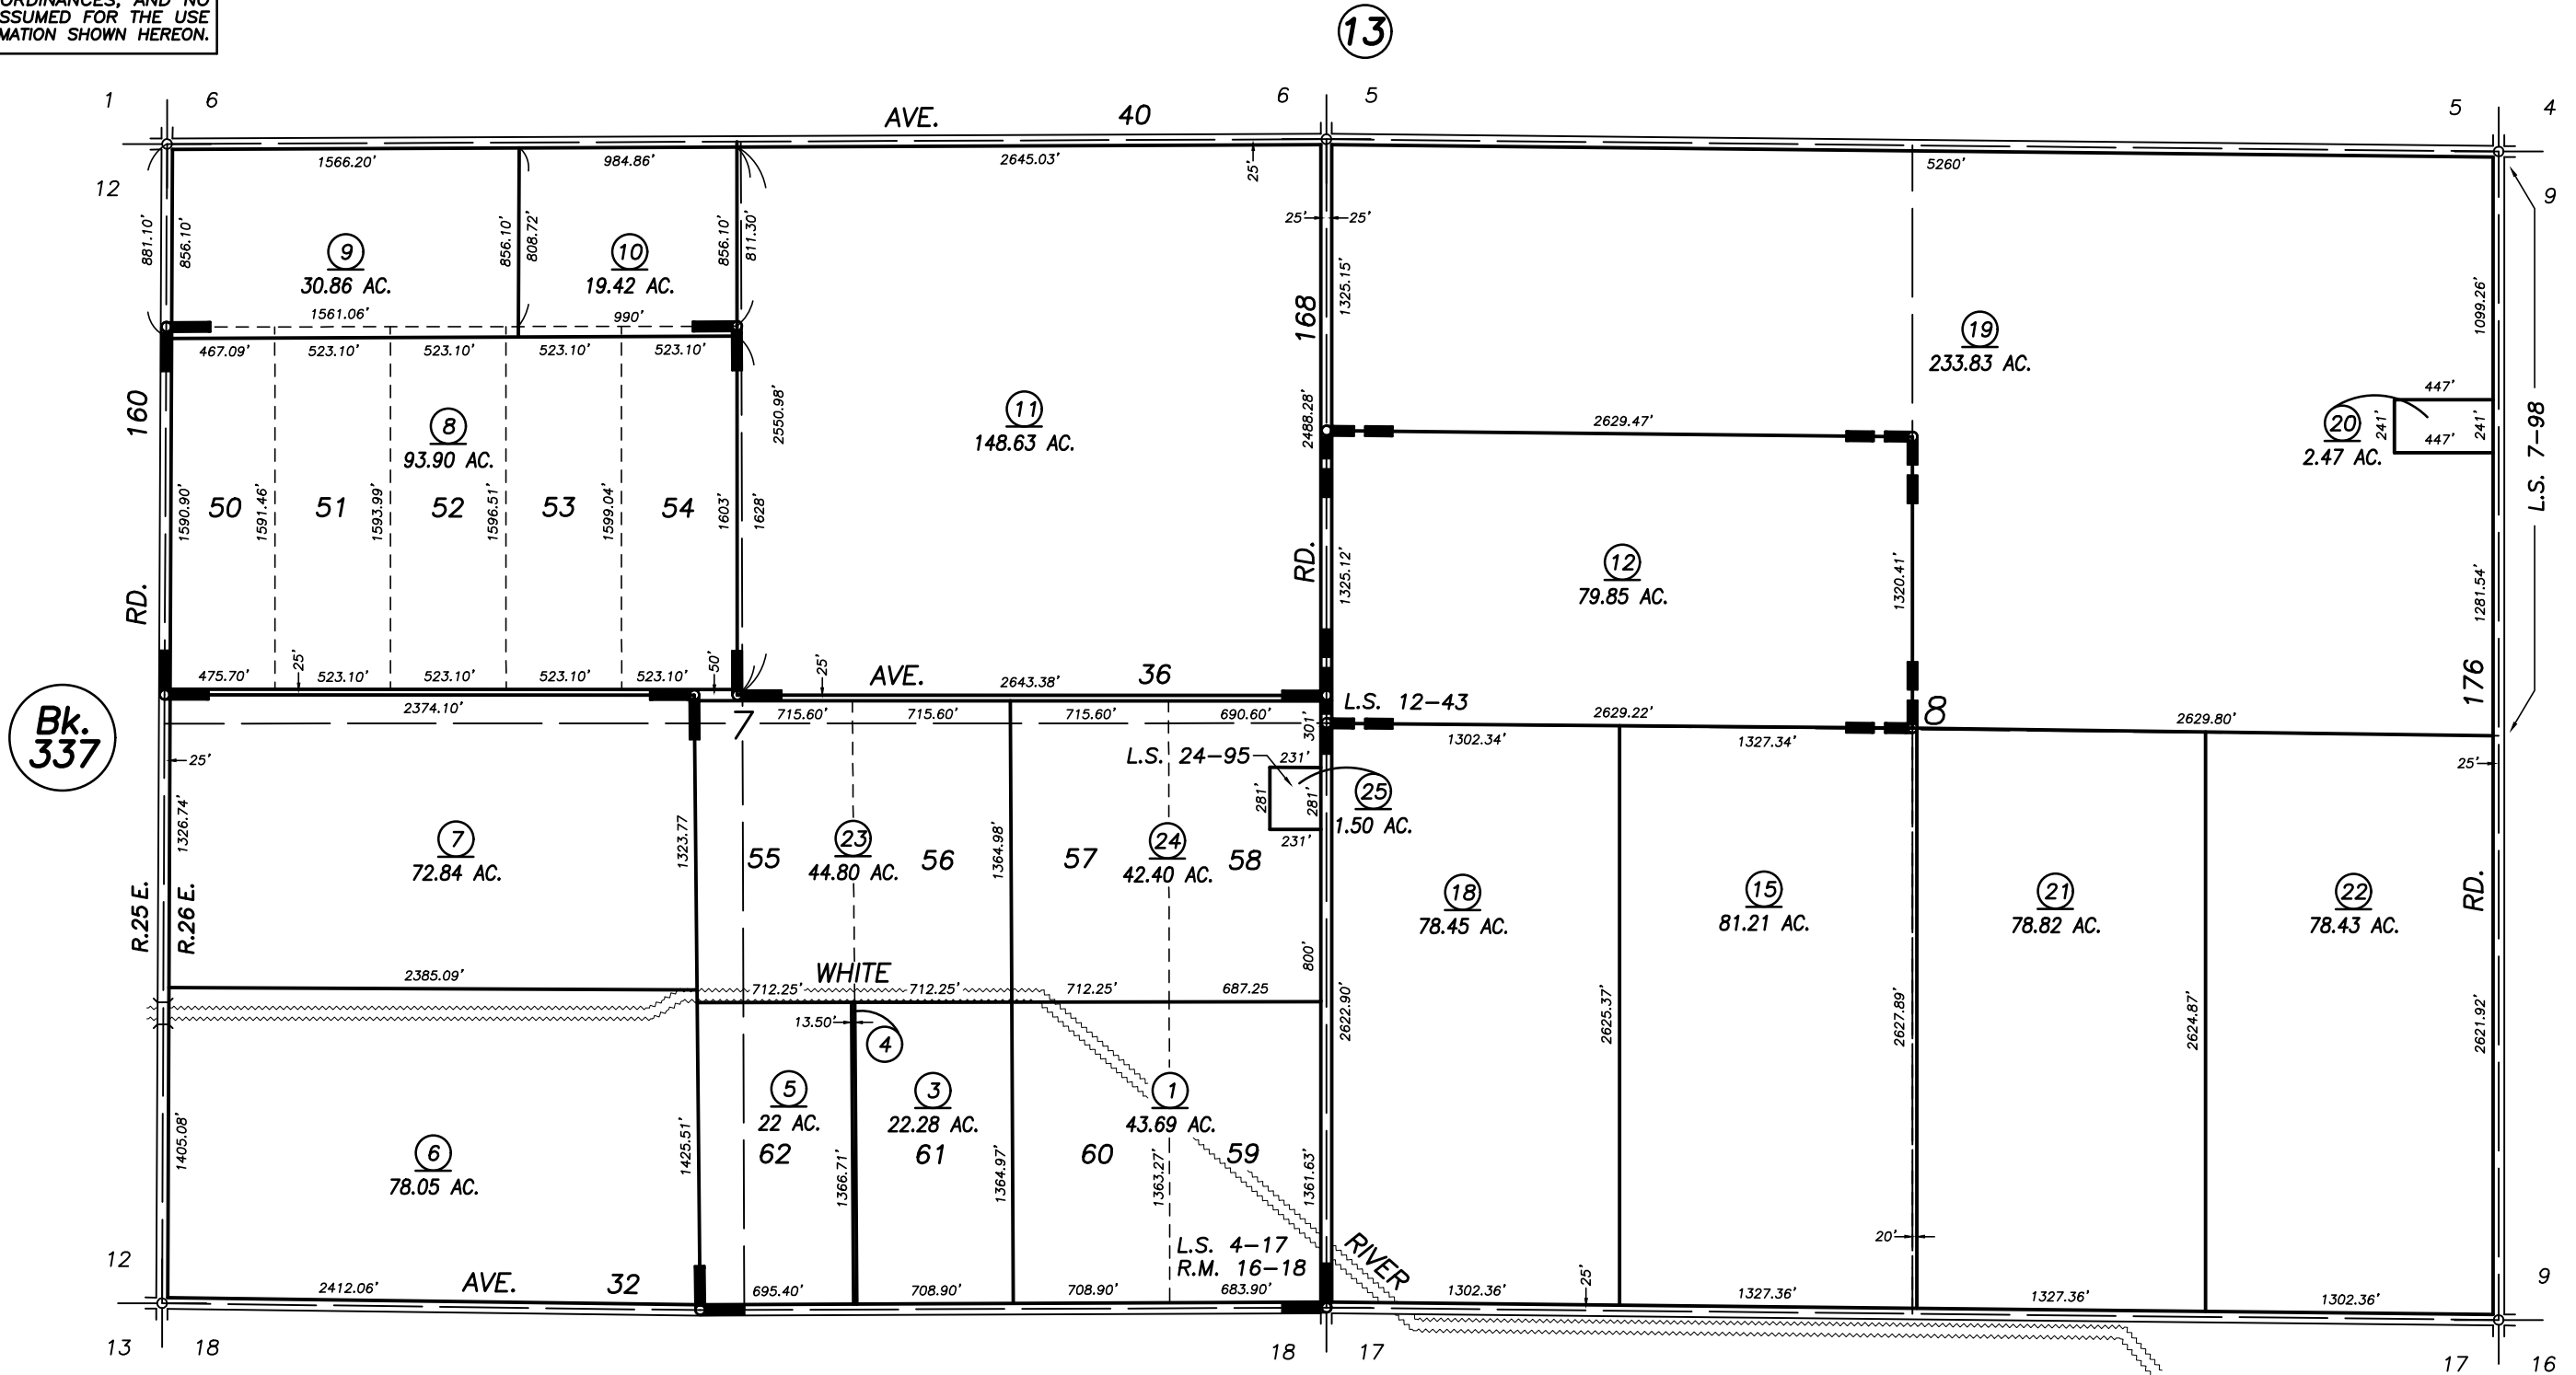


DISCLAIMER

THIS MAP WAS PREPARED FOR LOCAL PROPERTY ASSESSMENT PURPOSES ONLY AND THE PARCELS SHOWN HEREON MAY NOT COMPLY WITH STATE AND LOCAL SUBDIVISION ORDINANCES, AND NO LIABILITY IS ASSUMED FOR THE USE OF THE INFORMATION SHOWN HEREON.

SEC'S 7 & 8, T.24S., R.26E., M.D.B.& M.

Tax Area Code 338-12  
66-000

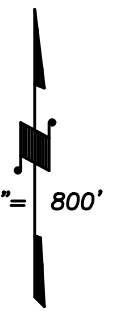

|              |           |    |
|--------------|-----------|----|
| 2000-0020765 | 6/21/2001 | SU |
| REVISION     | DATE      | BY |

RESUB OF WHITE RIVER COL. NO. 2., R.M. 16-18  
RECORD OF SURVEY, L.S. 12-43  
RECORD OF SURVEY, L.S. 24-95  
POR. RECORD OF SURVEY, L.S. 4-17  
POR. RECORD OF SURVEY, L.S. 7-98

ASSESSOR'S MAPS BK. 338, PG. 12.  
COUNTY OF TULARE, CALIF.

NOTE: Assessor's Block Numbers Shown in Ellipses  
Assessor's Parcel Numbers Shown in Circles

00/01