

SEC'S. 17 & 18, T.24S., R.27E., M.D.B.&M.



TAX CODE AREA  
074-003

339-07


**DISCLAIMER**

THIS MAP WAS PREPARED FOR LOCAL PROPERTY ASSESSMENT PURPOSES ONLY. THE PARCELS SHOWN HEREON MAY NOT COMPLY WITH STATE AND LOCAL SUBDIVISION ORDINANCES. NO LIABILITY IS ASSUMED FOR THE USE OF THE INFORMATION HEREON. R & T CODE SEC. 327, 408.3, ETC.

REVISED: 04/06/2015  
REASON: 2008-0045592  
CAD TECH: RLW

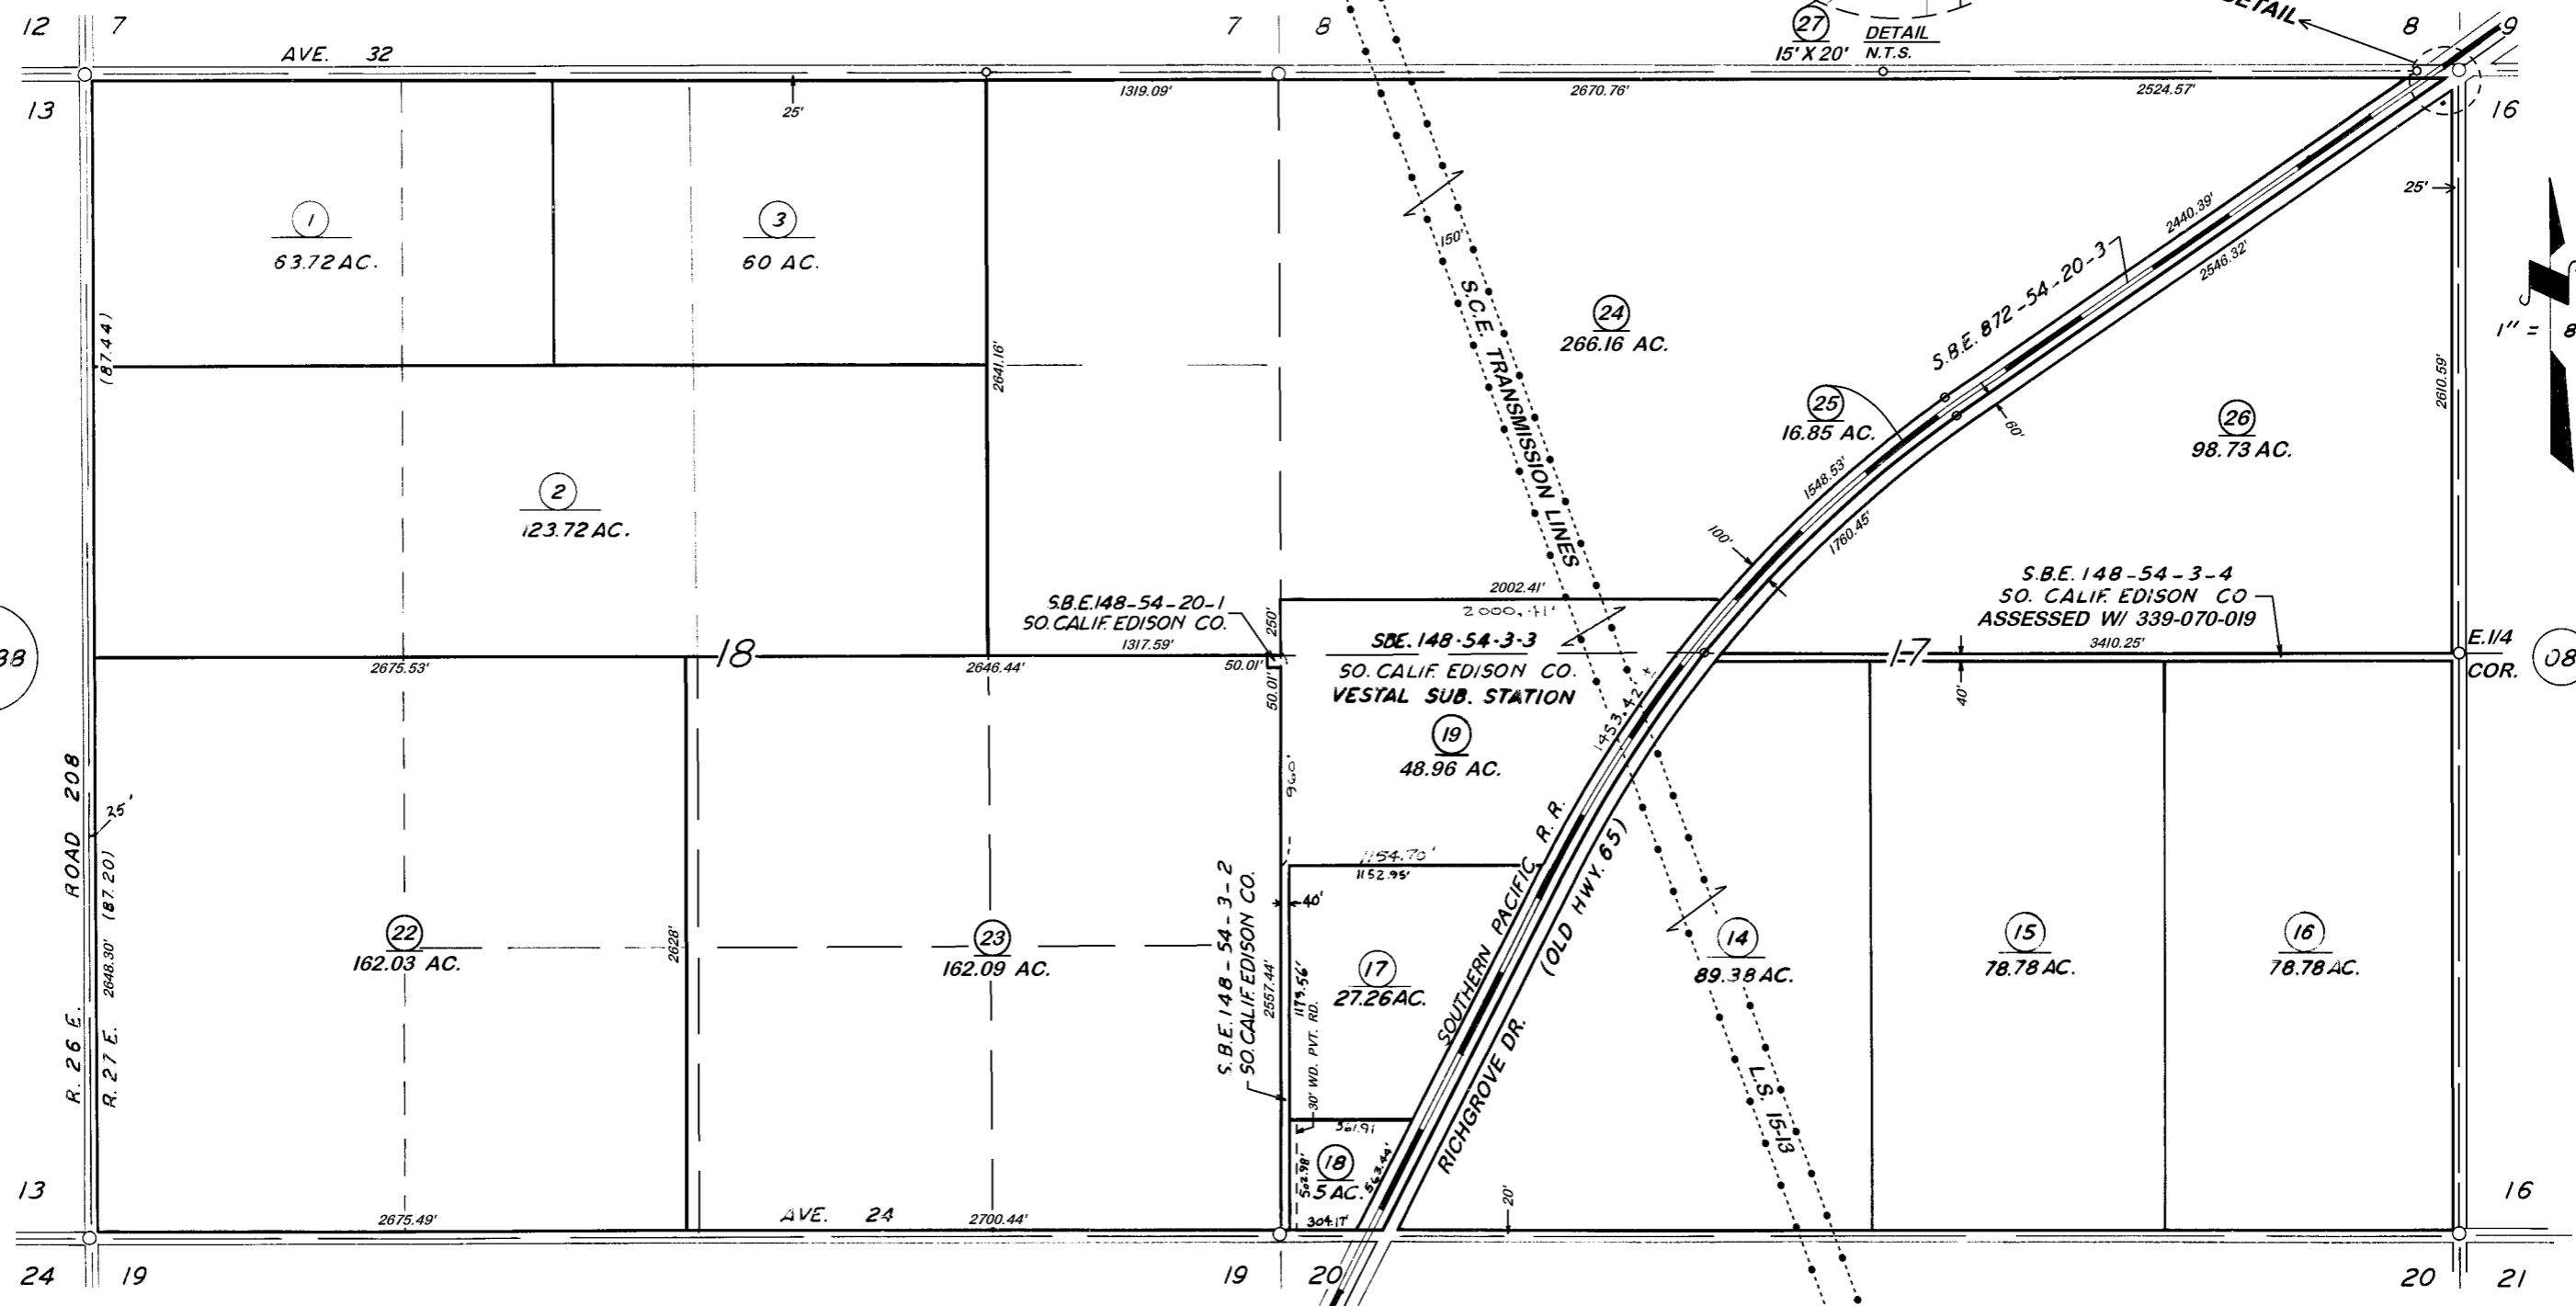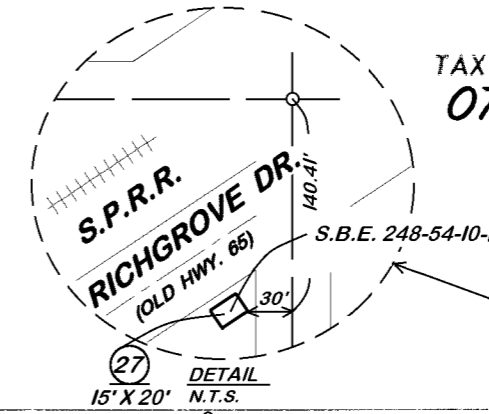

BK.338

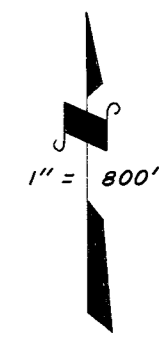

POR. RECORD OF SURVEY, L.S. 15-13

VICINITY OF RICHGROVE  
ASSESSOR'S MAPS BK. 339, PG. 07.  
COUNTY OF TULARE, CALIF.

NOTE — ASSESSOR'S BLOCK NUMBERS SHOWN IN ELLIPSES  
ASSESSOR'S PARCEL NUMBERS SHOWN IN CIRCLES

