

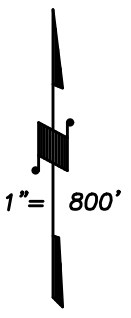


DISCLAIMER
THIS MAP WAS PREPARED FOR LOCAL PROPERTY ASSESSMENT PURPOSES ONLY AND THE PARCELS SHOWN HEREON MAY NOT COMPLY WITH STATE AND LOCAL SUBDIVISION ORDINANCES, AND NO LIABILITY IS ASSUMED FOR THE USE OF THE INFORMATION SHOWN HEREON. R & T CODE SEC. 327, 408.3, ETC.

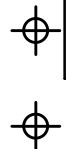

BASIS OF BEARINGS:
L.S. 17-93

Bk. 338

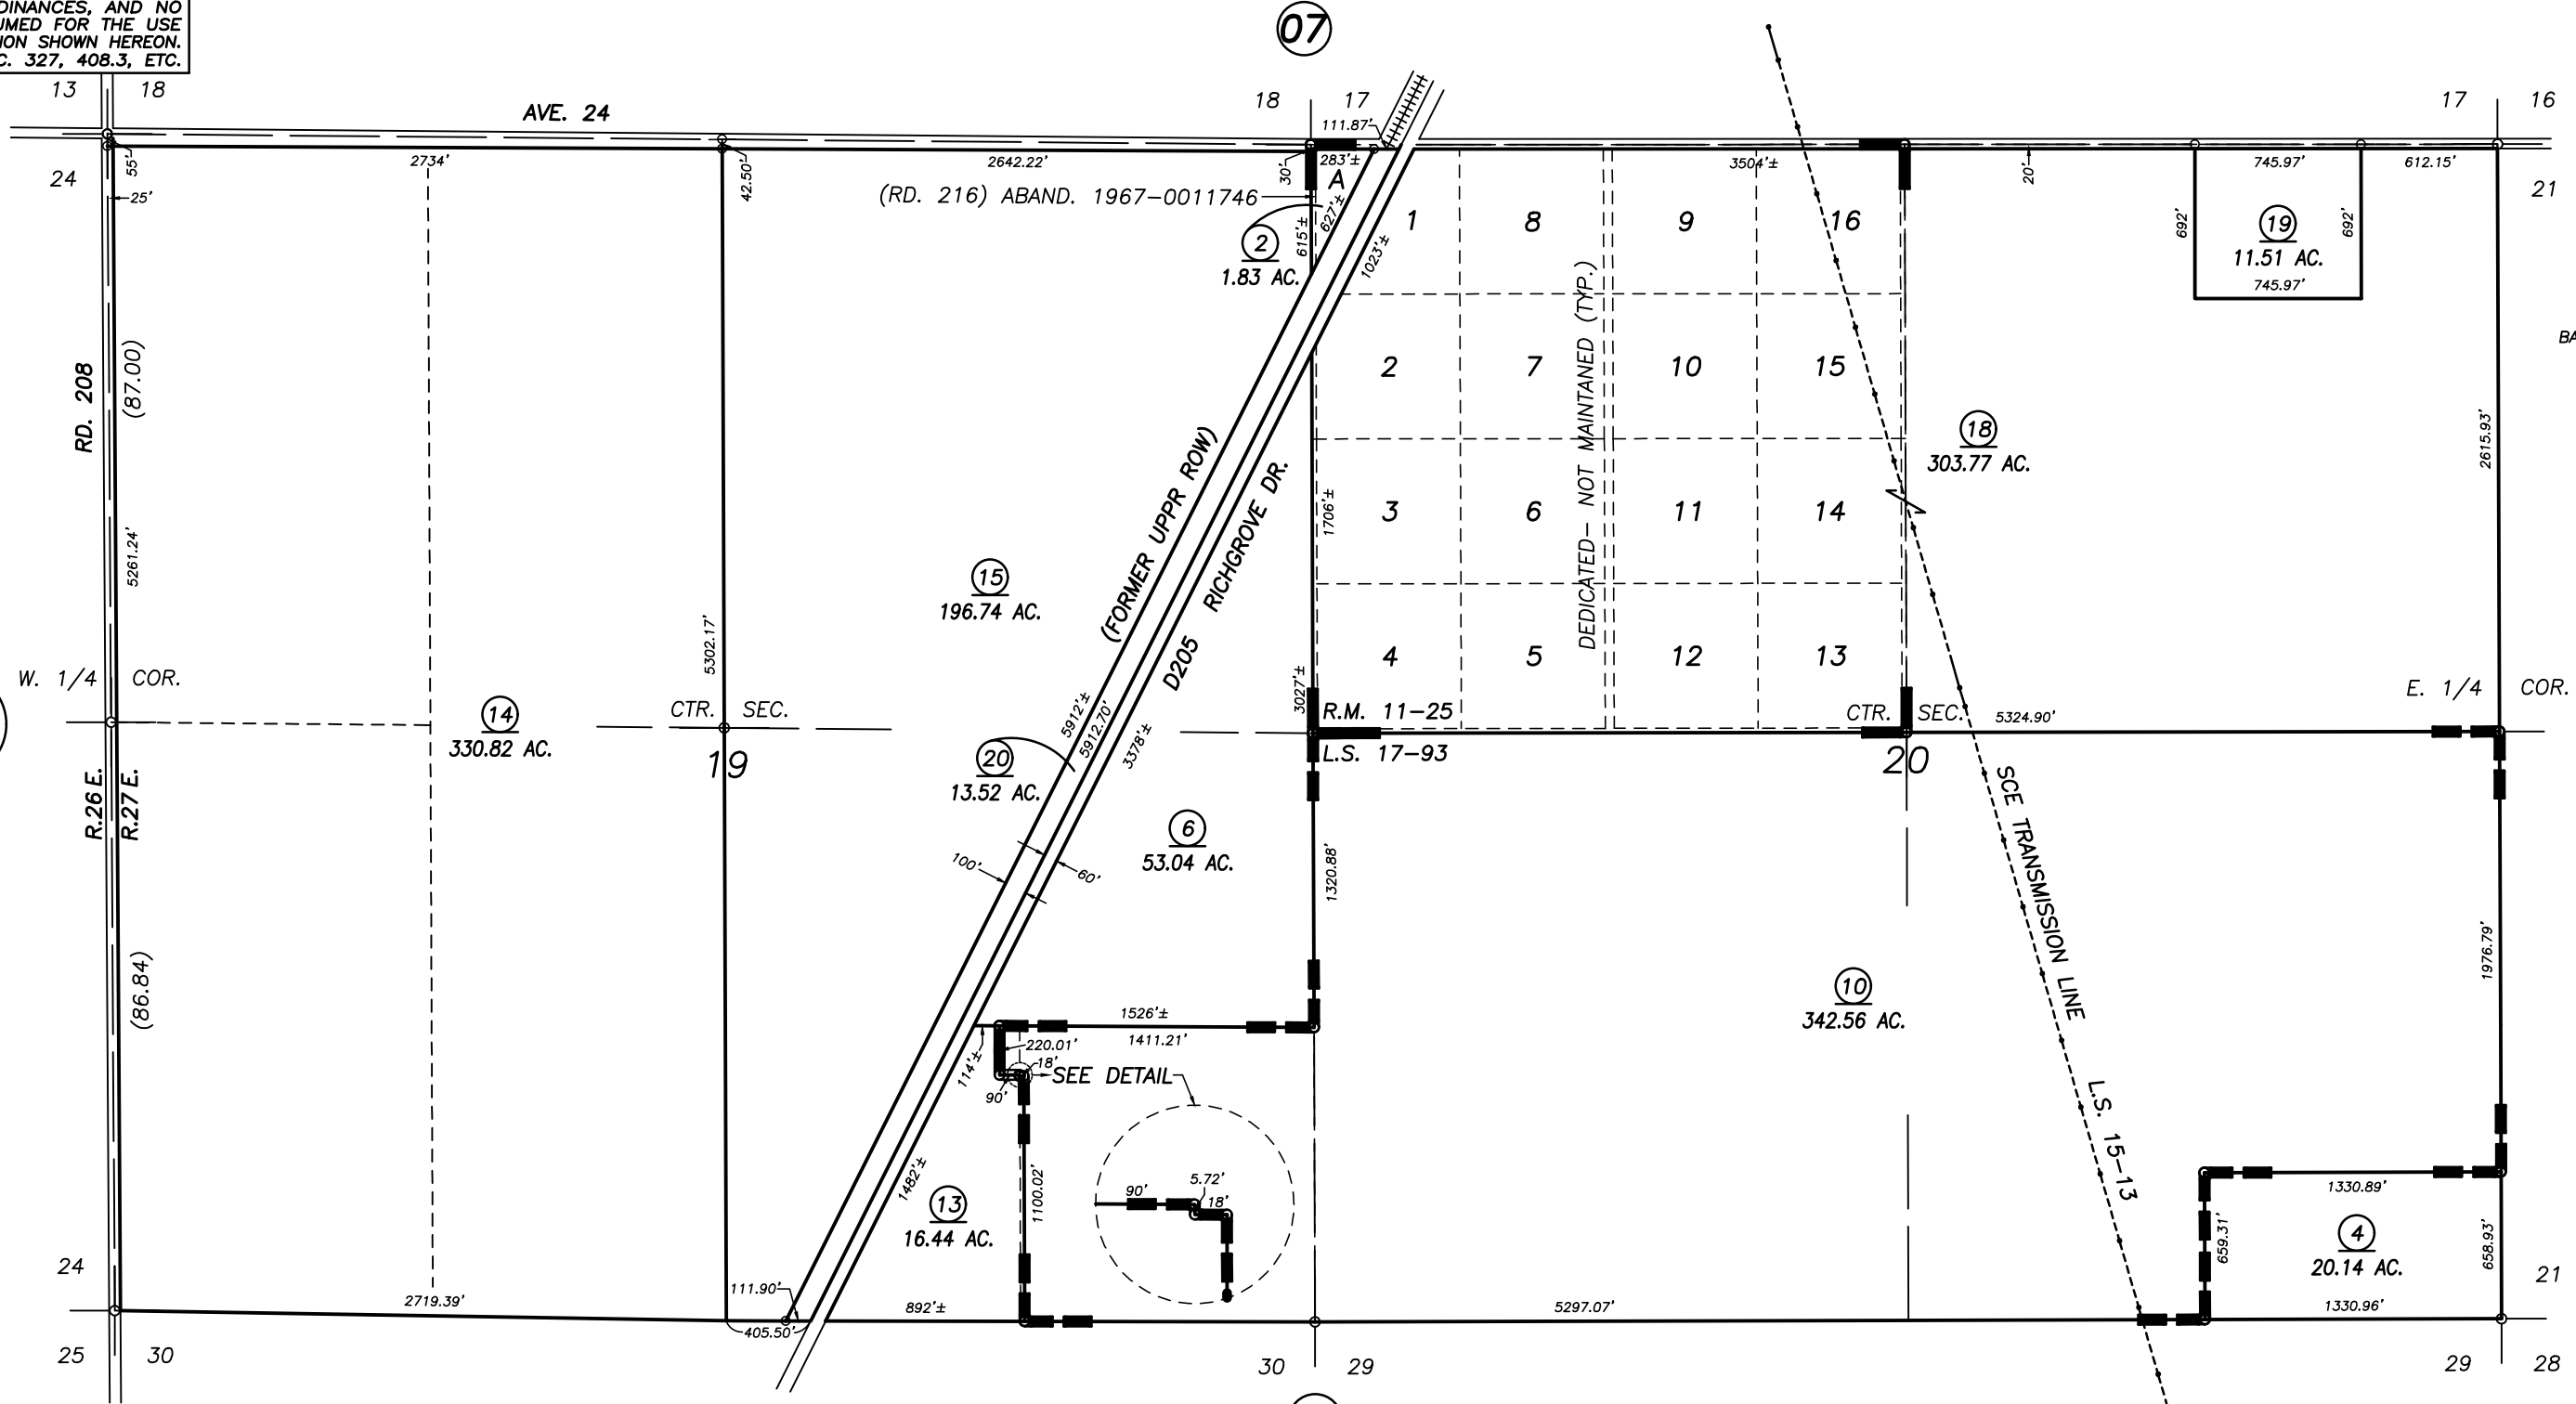

NAVEL ORANGE TRACT, R.M. 11-25
POR. RECORD OF SURVEY, L.S. 15-13
RECORD OF SURVEY, L.S. 17-93

VICINITY OF RICHGROVE
ASSESSOR'S MAPS BK. 339 , PG. 12
COUNTY OF TULARE, CALIFORNIA, U.S.A.