

N1/2 SEC. 36 T.24S., R.26E., M.D.B.&M.


Tax Area Codes **340-01**

130-002
130-003
130-005

DISCLAIMER
THIS MAP WAS PREPARED FOR LOCAL PROPERTY ASSESSMENT PURPOSES ONLY AND THE PARCELS SHOWN HEREON MAY NOT COMPLY WITH STATE AND LOCAL SUBDIVISION ORDINANCES, AND NO LIABILITY IS ASSUMED FOR THE USE OF THE INFORMATION SHOWN HEREON.

Bk. 338

Bk. 338

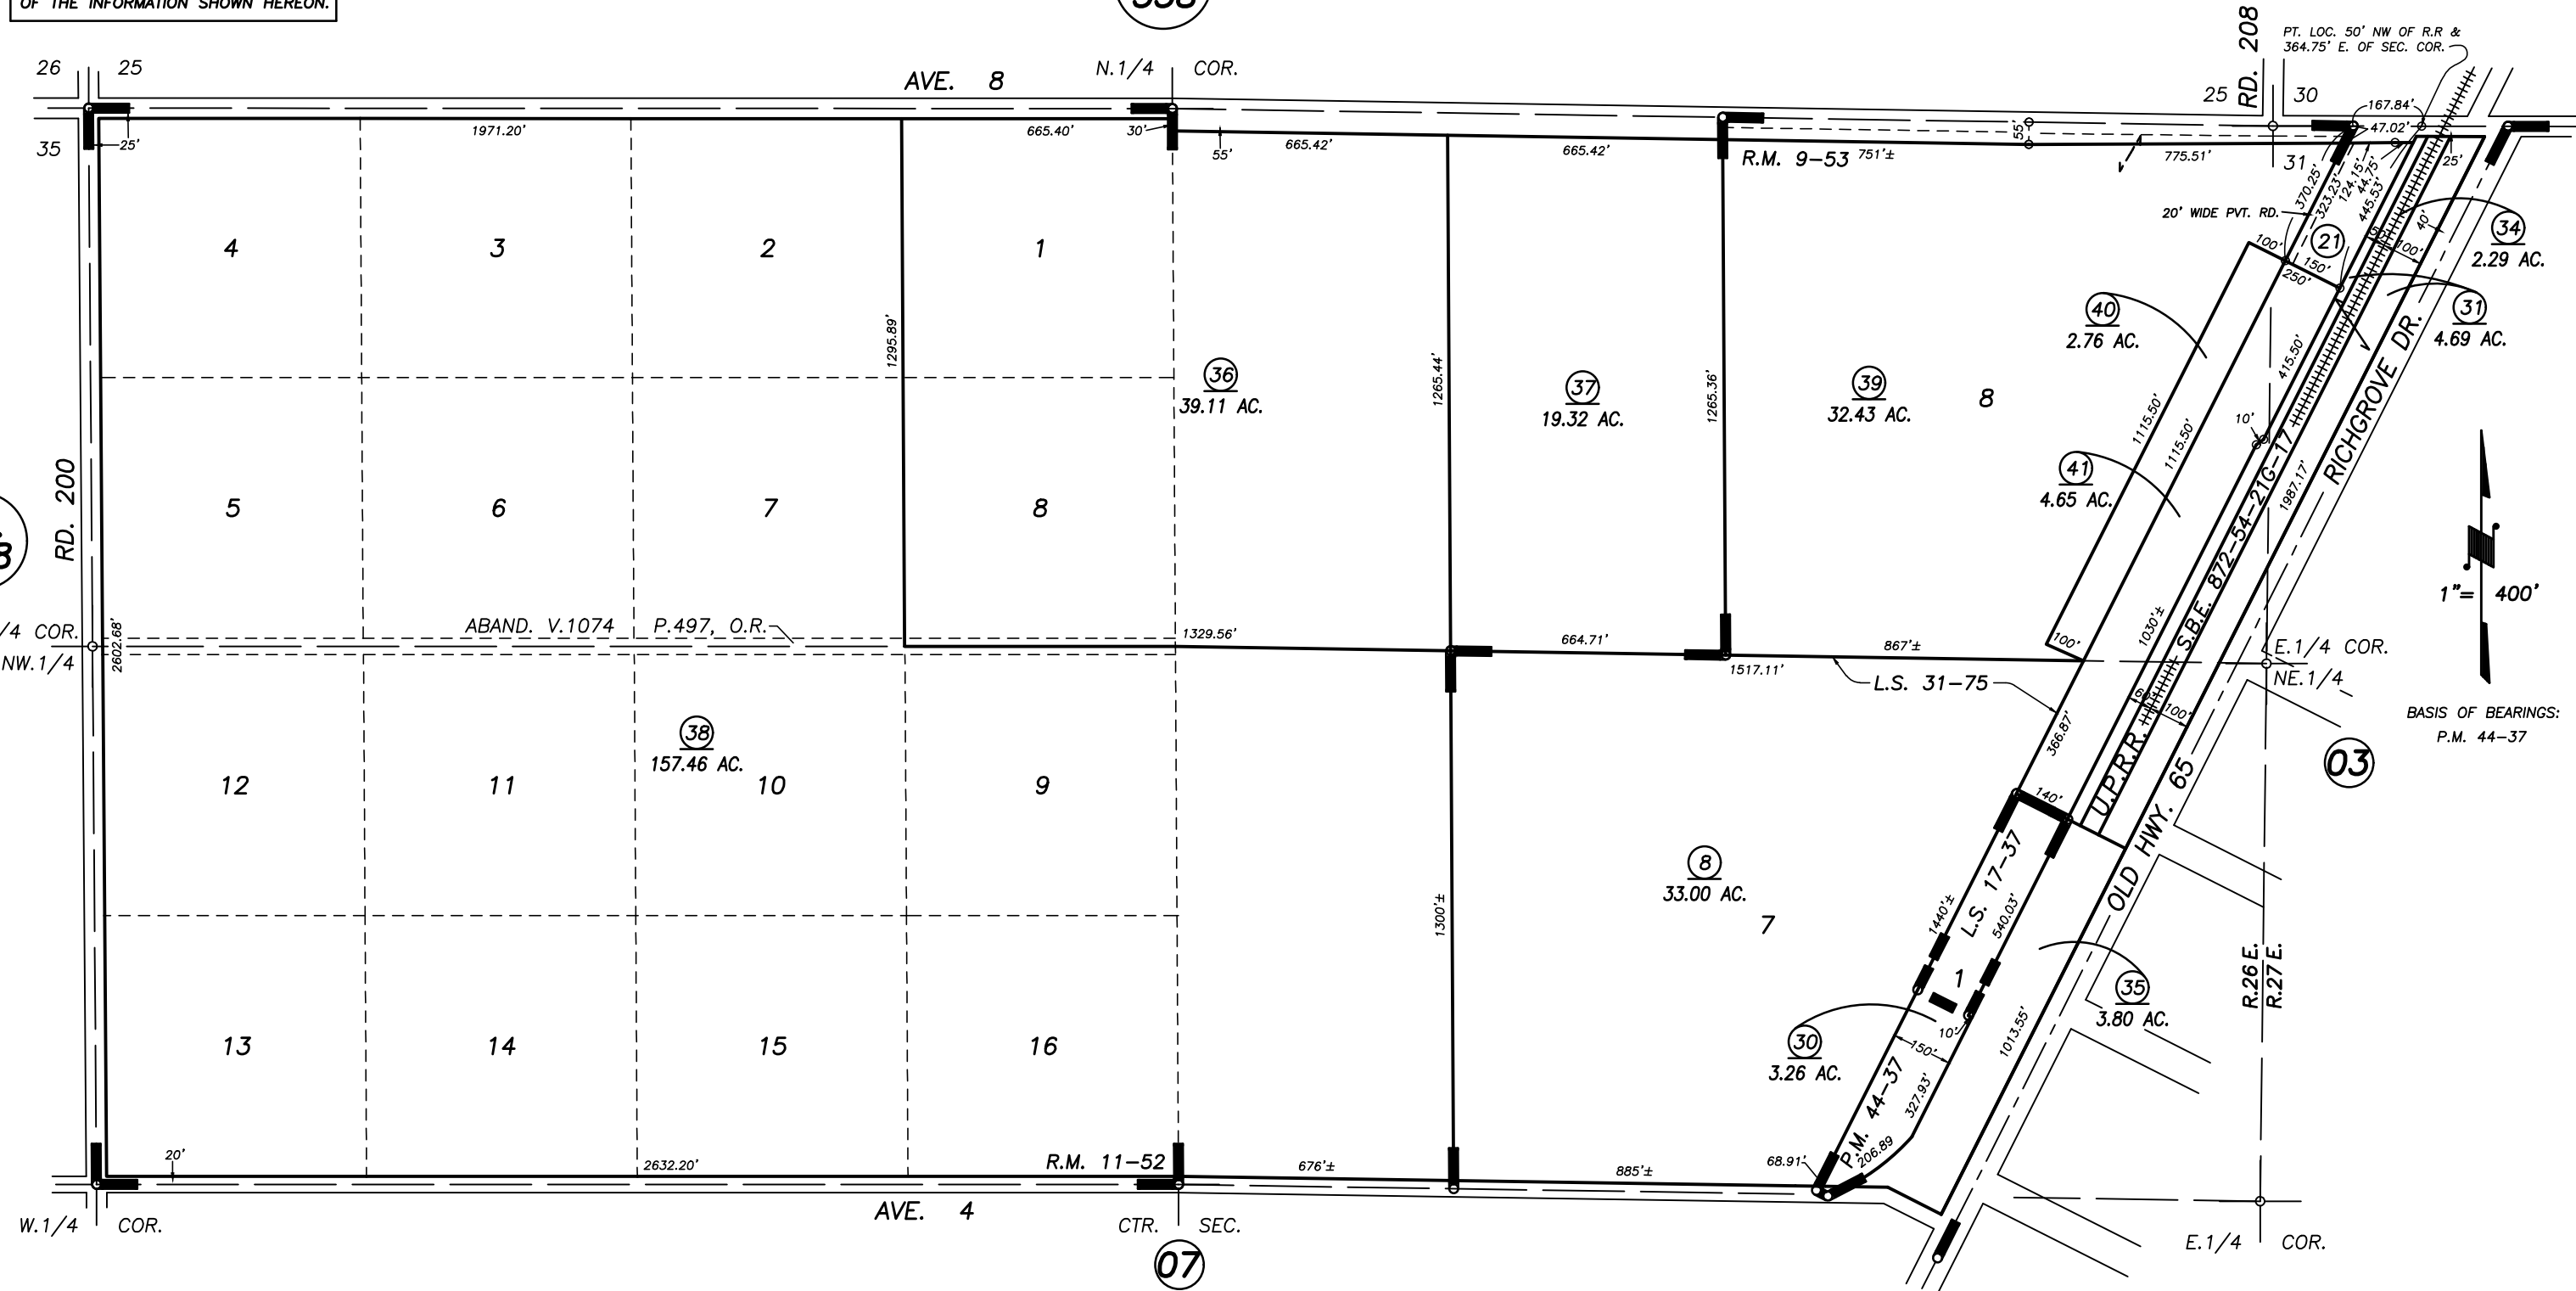

PARCEL MAP 4333, P.M. 44-37
RICHGROVE VIEW, R.M. 11-52
RECORD OF SURVEY, L.S. 17-37
POR. RICHGROVE, R.M. 9-53
RECORD OF SURVEY, L.S. 31-75 (N. LN. BLK. 7)
POR. RECORD OF SURVEY, L.S. 20-30 (SEC.36, ETC.)

VICINITY OF RICHGROVE
ASSESSOR'S MAPS BK. 340 , PG. 01
COUNTY OF TULARE, CALIFORNIA, U.S.A.

NOTE: Assessor's Parcel Numbers Shown in Circles (1) (123)
Assessor's Block Numbers Shown in Ellipses (7) (07)

2017-0075203	04/26/2019	ASG
REVISION	DATE	TECH