
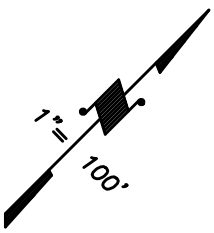



DISCLAIMER

THIS MAP WAS PREPARED FOR LOCAL PROPERTY ASSESSMENT PURPOSES ONLY AND THE PARCELS SHOWN HEREON MAY NOT COMPLY WITH STATE AND LOCAL SUBDIVISION ORDINANCES, AND NO LIABILITY IS ASSUMED FOR THE USE OF THE INFORMATION SHOWN HEREON.

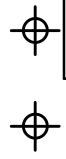

16

14

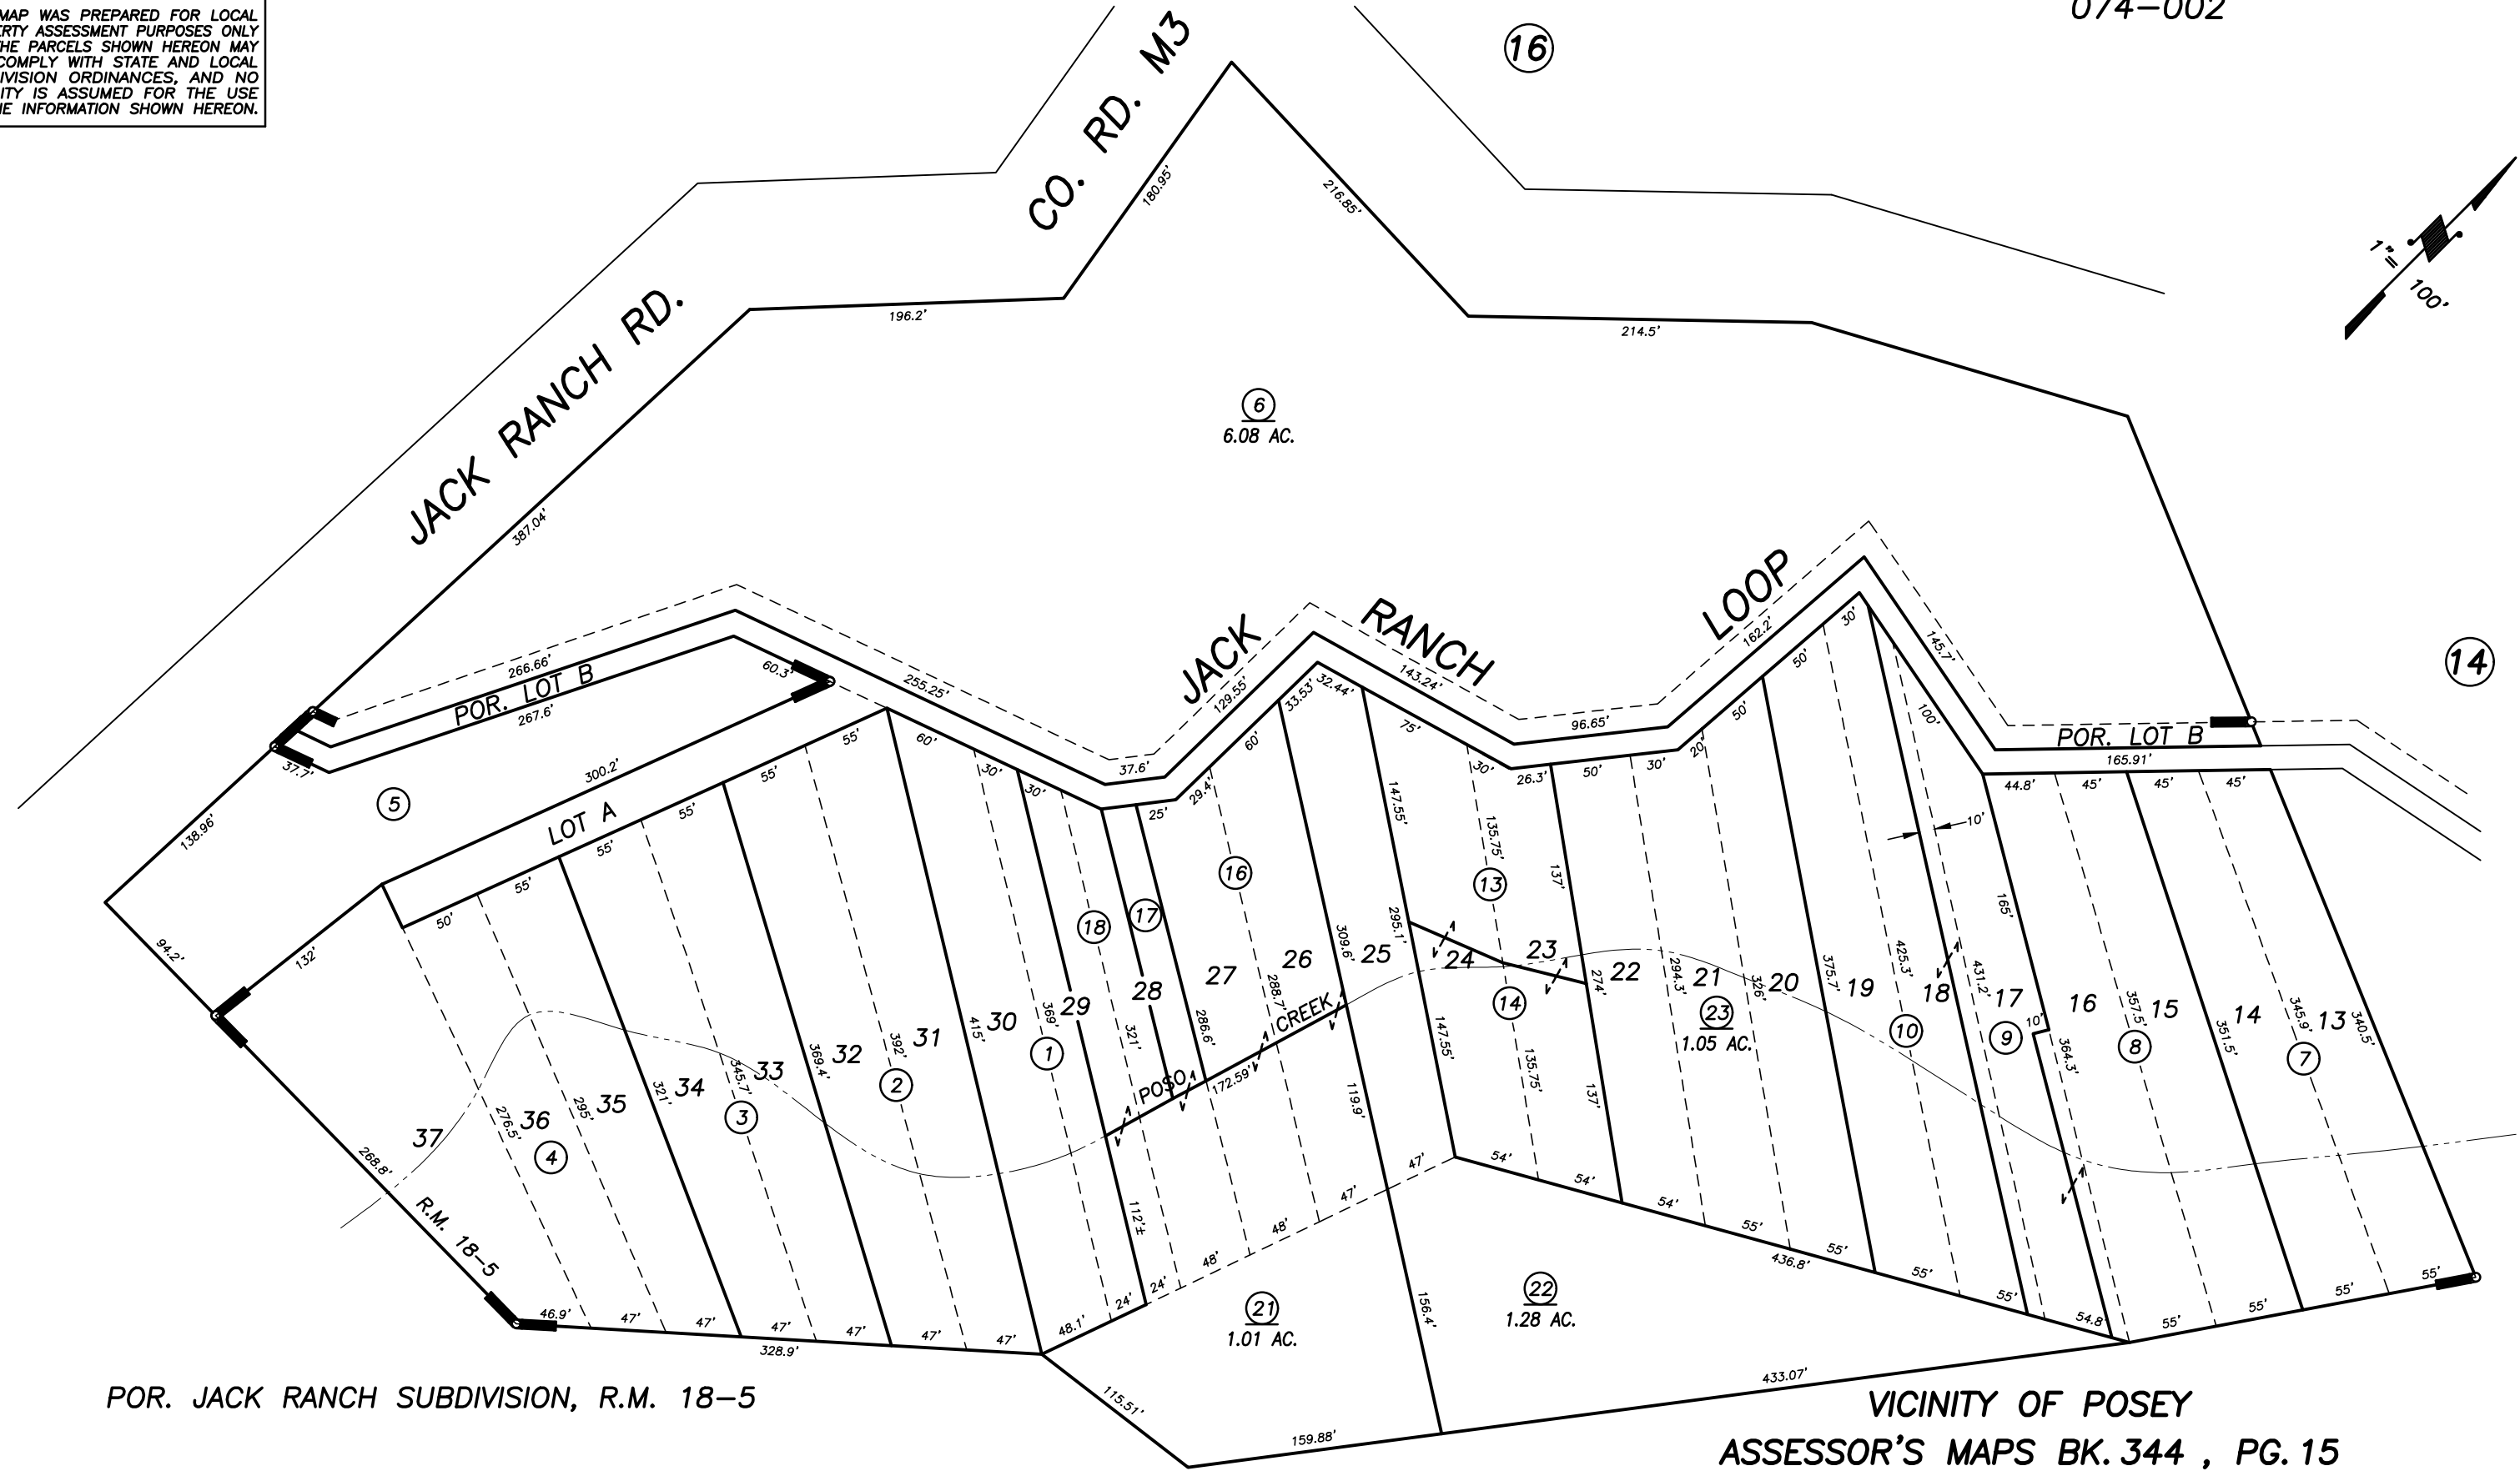

POR. JACK RANCH SUBDIVISION, R.M. 18-5

VICINITY OF POSEY
ASSESSOR'S MAPS BK. 344 , PG. 15
COUNTY OF TULARE, CALIFORNIA, U.S.A.

16

NOTE: Assessor's Parcel Numbers Shown in Circles
Assessor's Block Numbers Shown in Ellipses

1 123

1989-PRN6667	09/05/2013	JRS
REVISION	DATE	TECH