


**DISCLAIMER**  
 THIS MAP WAS PREPARED FOR LOCAL PROPERTY ASSESSMENT PURPOSES ONLY. THE PARCELS SHOWN HEREON MAY NOT COMPLY WITH STATE AND LOCAL SUBDIVISION ORDINANCES. NO LIABILITY IS ASSUMED FOR THE USE OF THE INFORMATION HEREON.

REVISED: 09/05/2013  
 REASON: 1989-PRN6667  
 CAD TECH: JRS

POR. SW 1/4 OF SW 1/4 SEC. 30, T.24S., R.31E., M.D.B.&M.

TAX CODE AREA **345-01**  
 111-001

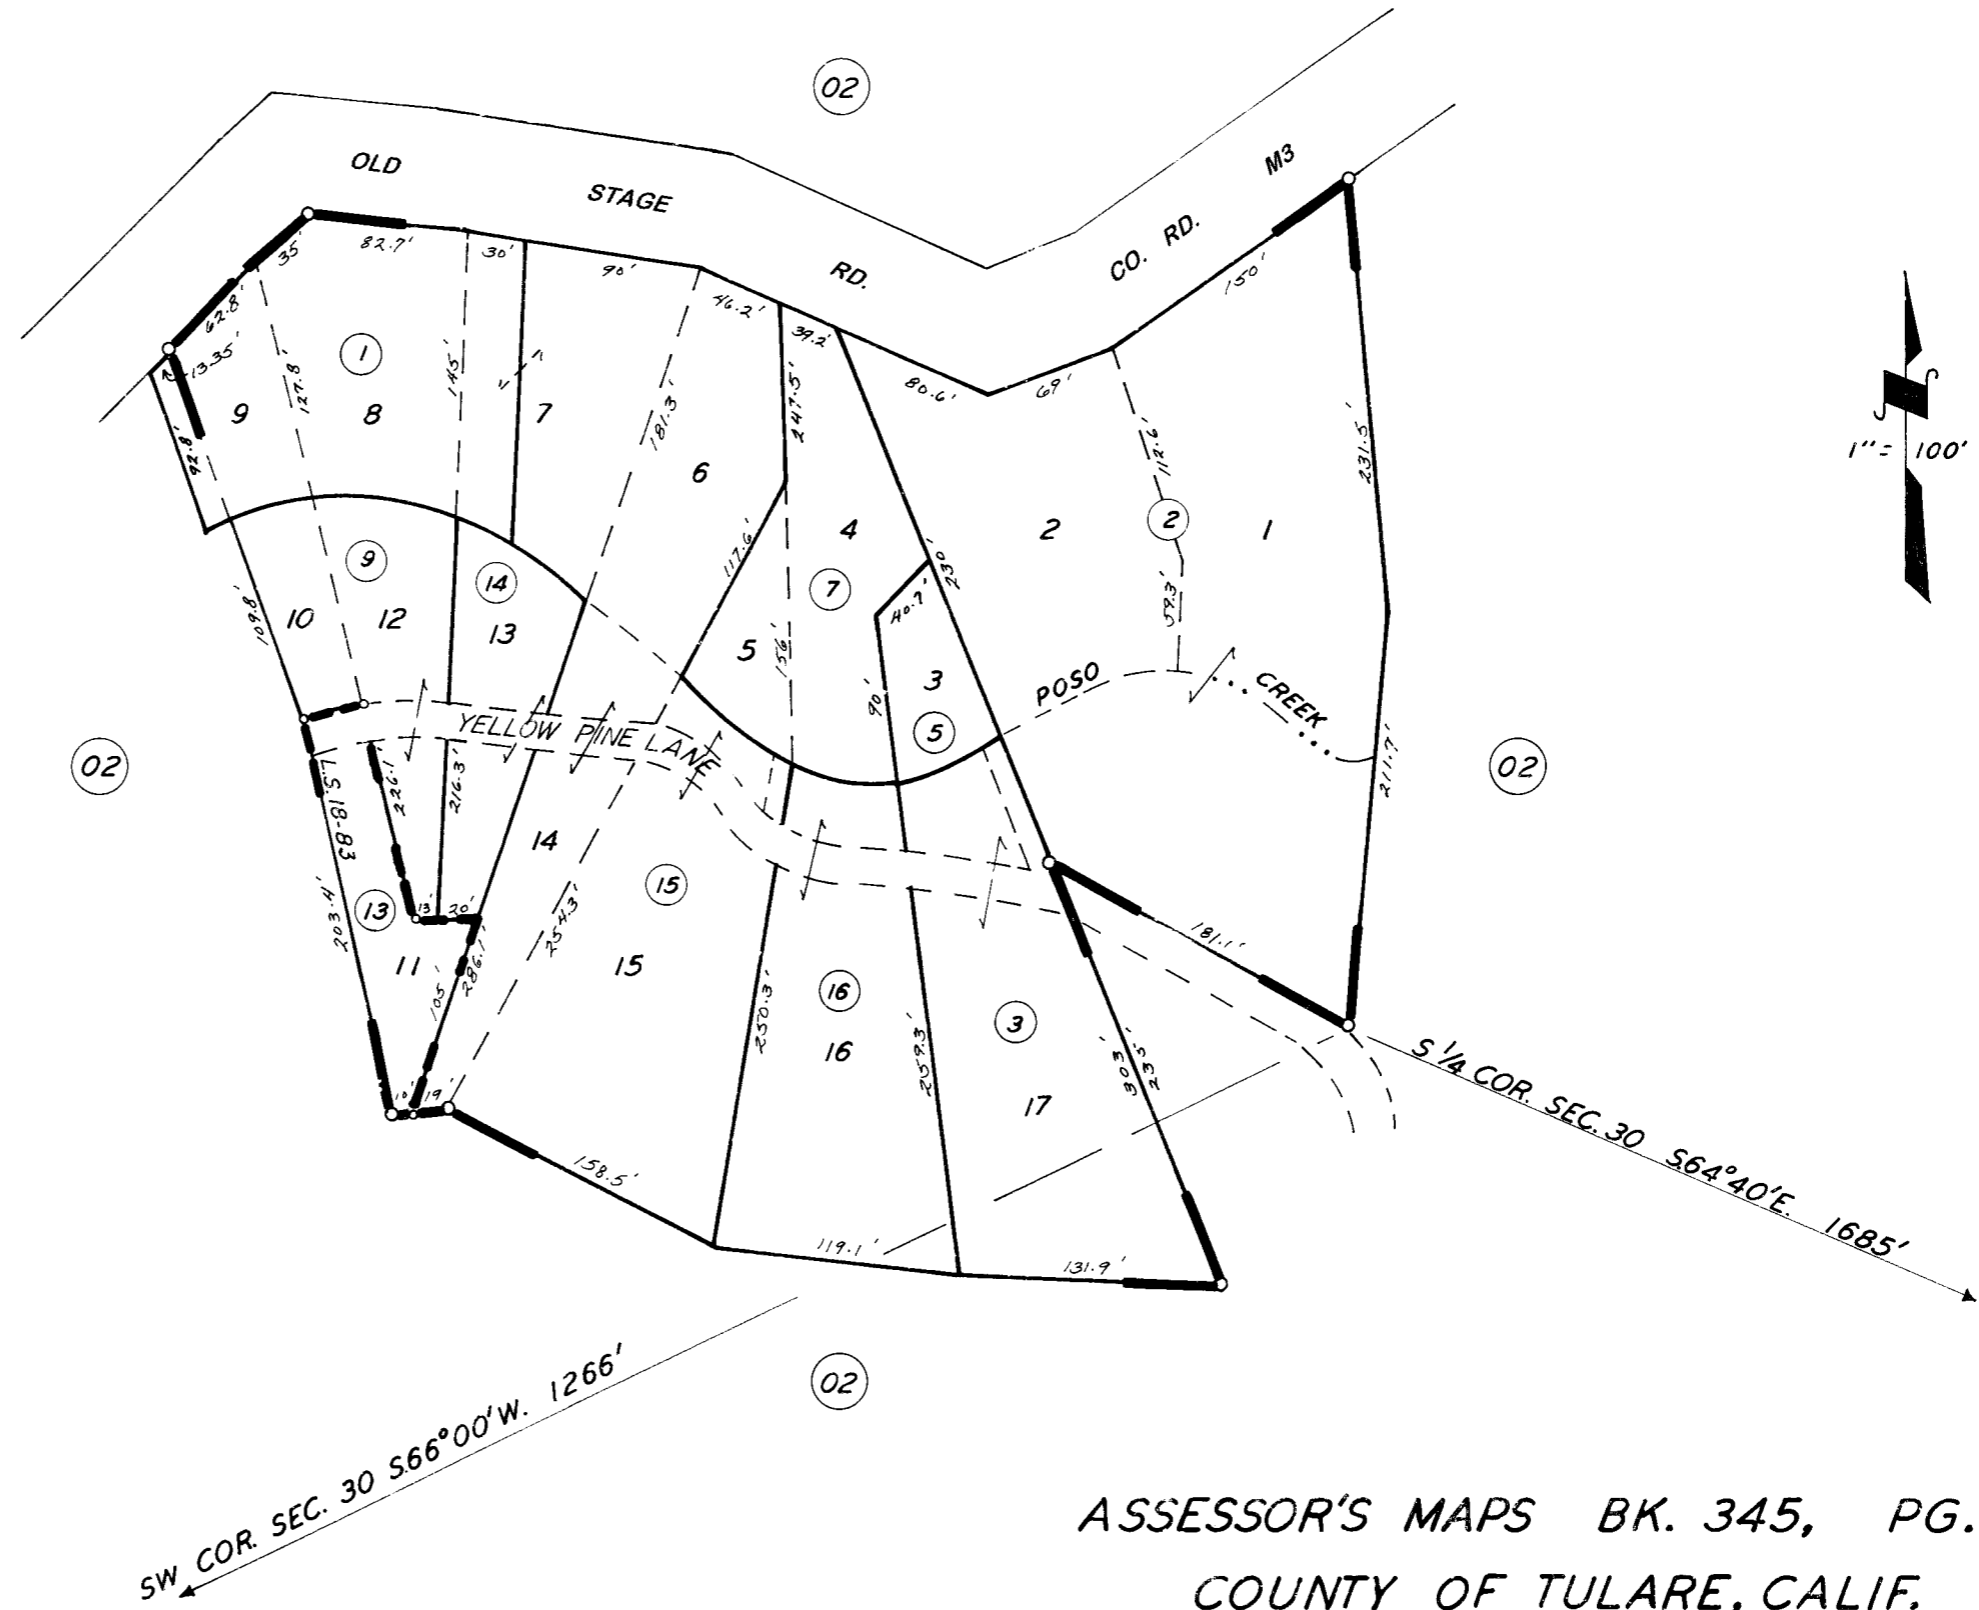

YELLOW PINE R.M. 16-19.  
 POR. RECORD OF SURVEY L.S. 18-83

NOTE - ASSESSOR'S BLOCK NUMBERS SHOWN IN ELLIPSES  
 ASSESSOR'S PARCEL NUMBERS SHOWN IN CIRCLES

ASSESSOR'S MAPS BK. 345, PG. 01  
 COUNTY OF TULARE, CALIF.