


DISCLAIMER
 THIS MAP WAS PREPARED FOR LOCAL PROPERTY ASSESSMENT PURPOSES ONLY AND THE PARCELS SHOWN HEREON MAY NOT COMPLY WITH STATE AND LOCAL SUBDIVISION ORDINANCES, AND NO LIABILITY IS ASSUMED FOR THE USE OF THE INFORMATION SHOWN HEREON.

N1/2 OF NW1/4 OF SE1/4 SEC.30, T.24S., R.31E., M.D.B.&M.

Tax Area Code 345-04
 111-001

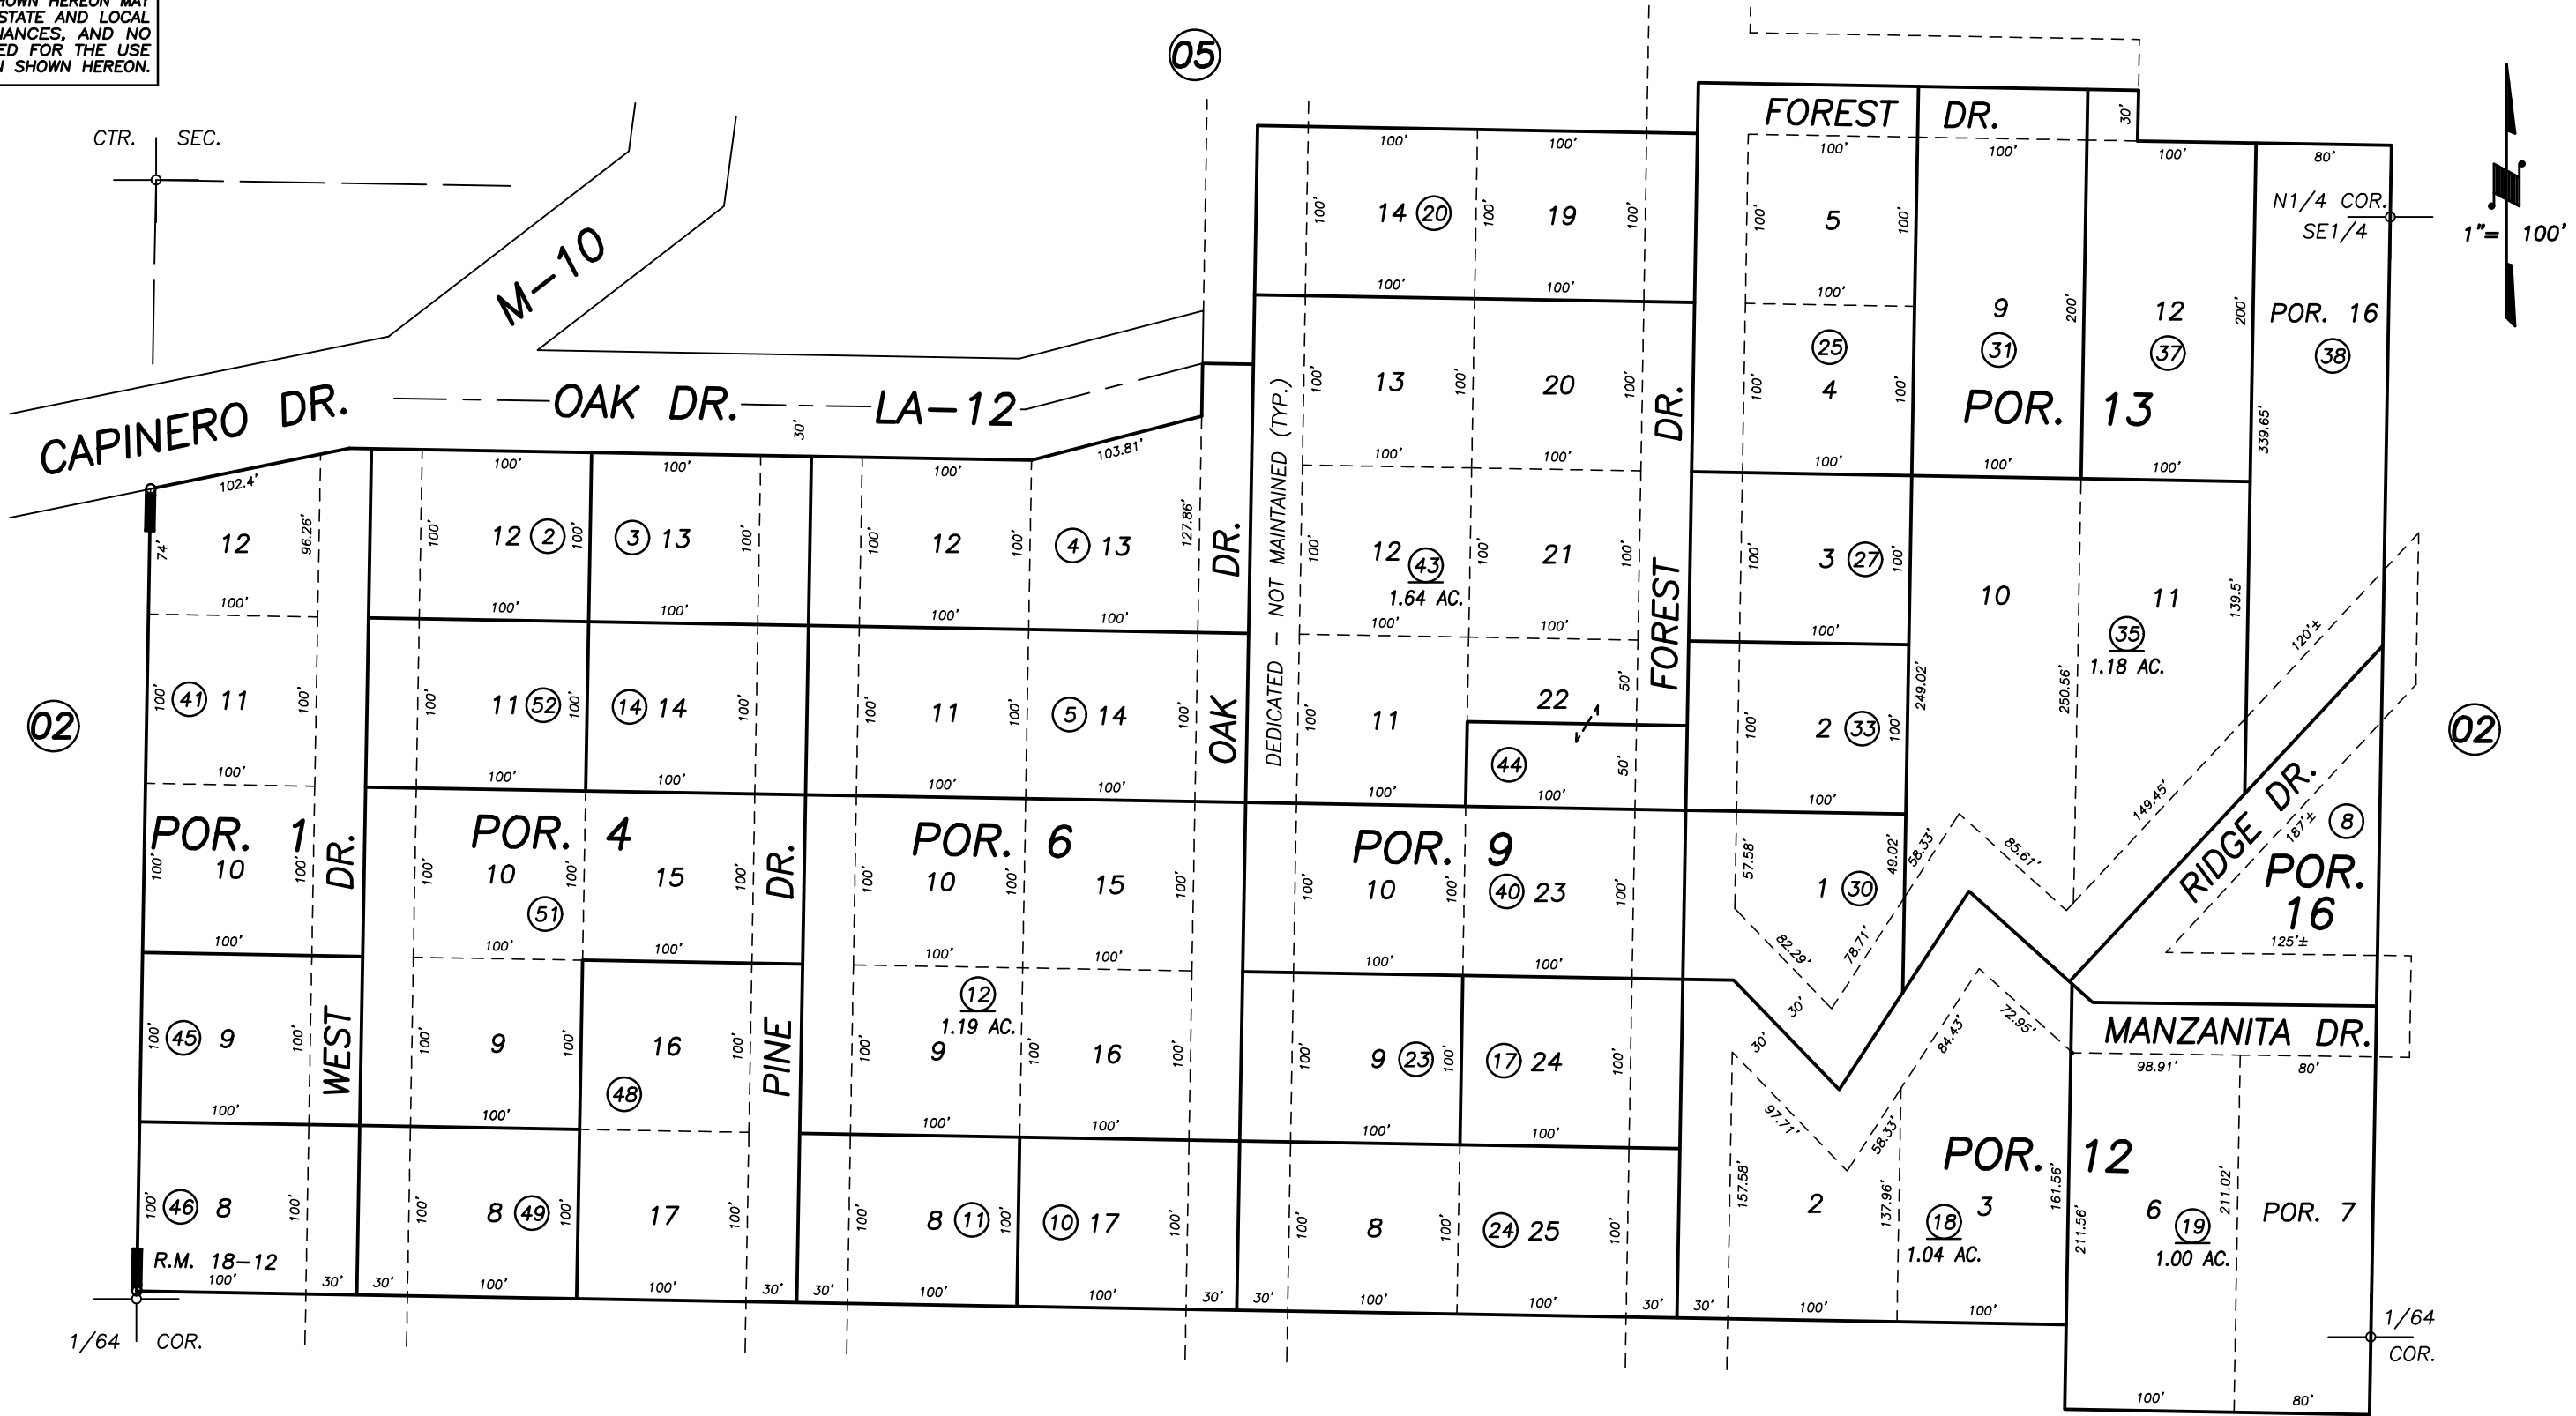

POR. IDLEWILD NO. 1, R.M. 18-12

VICINITY OF IDLEWILD
 ASSESSOR'S MAPS BK. 345 , PG. 04
 COUNTY OF TULARE, CALIFORNIA, U.S.A.

NOTE: Assessor's Parcel Numbers Shown in Circles (1) (123)
 Assessor's Block Numbers Shown in Ellipses

2012 IREVIEW	07/19/2012	LLB
REVISION	DATE	TECH