
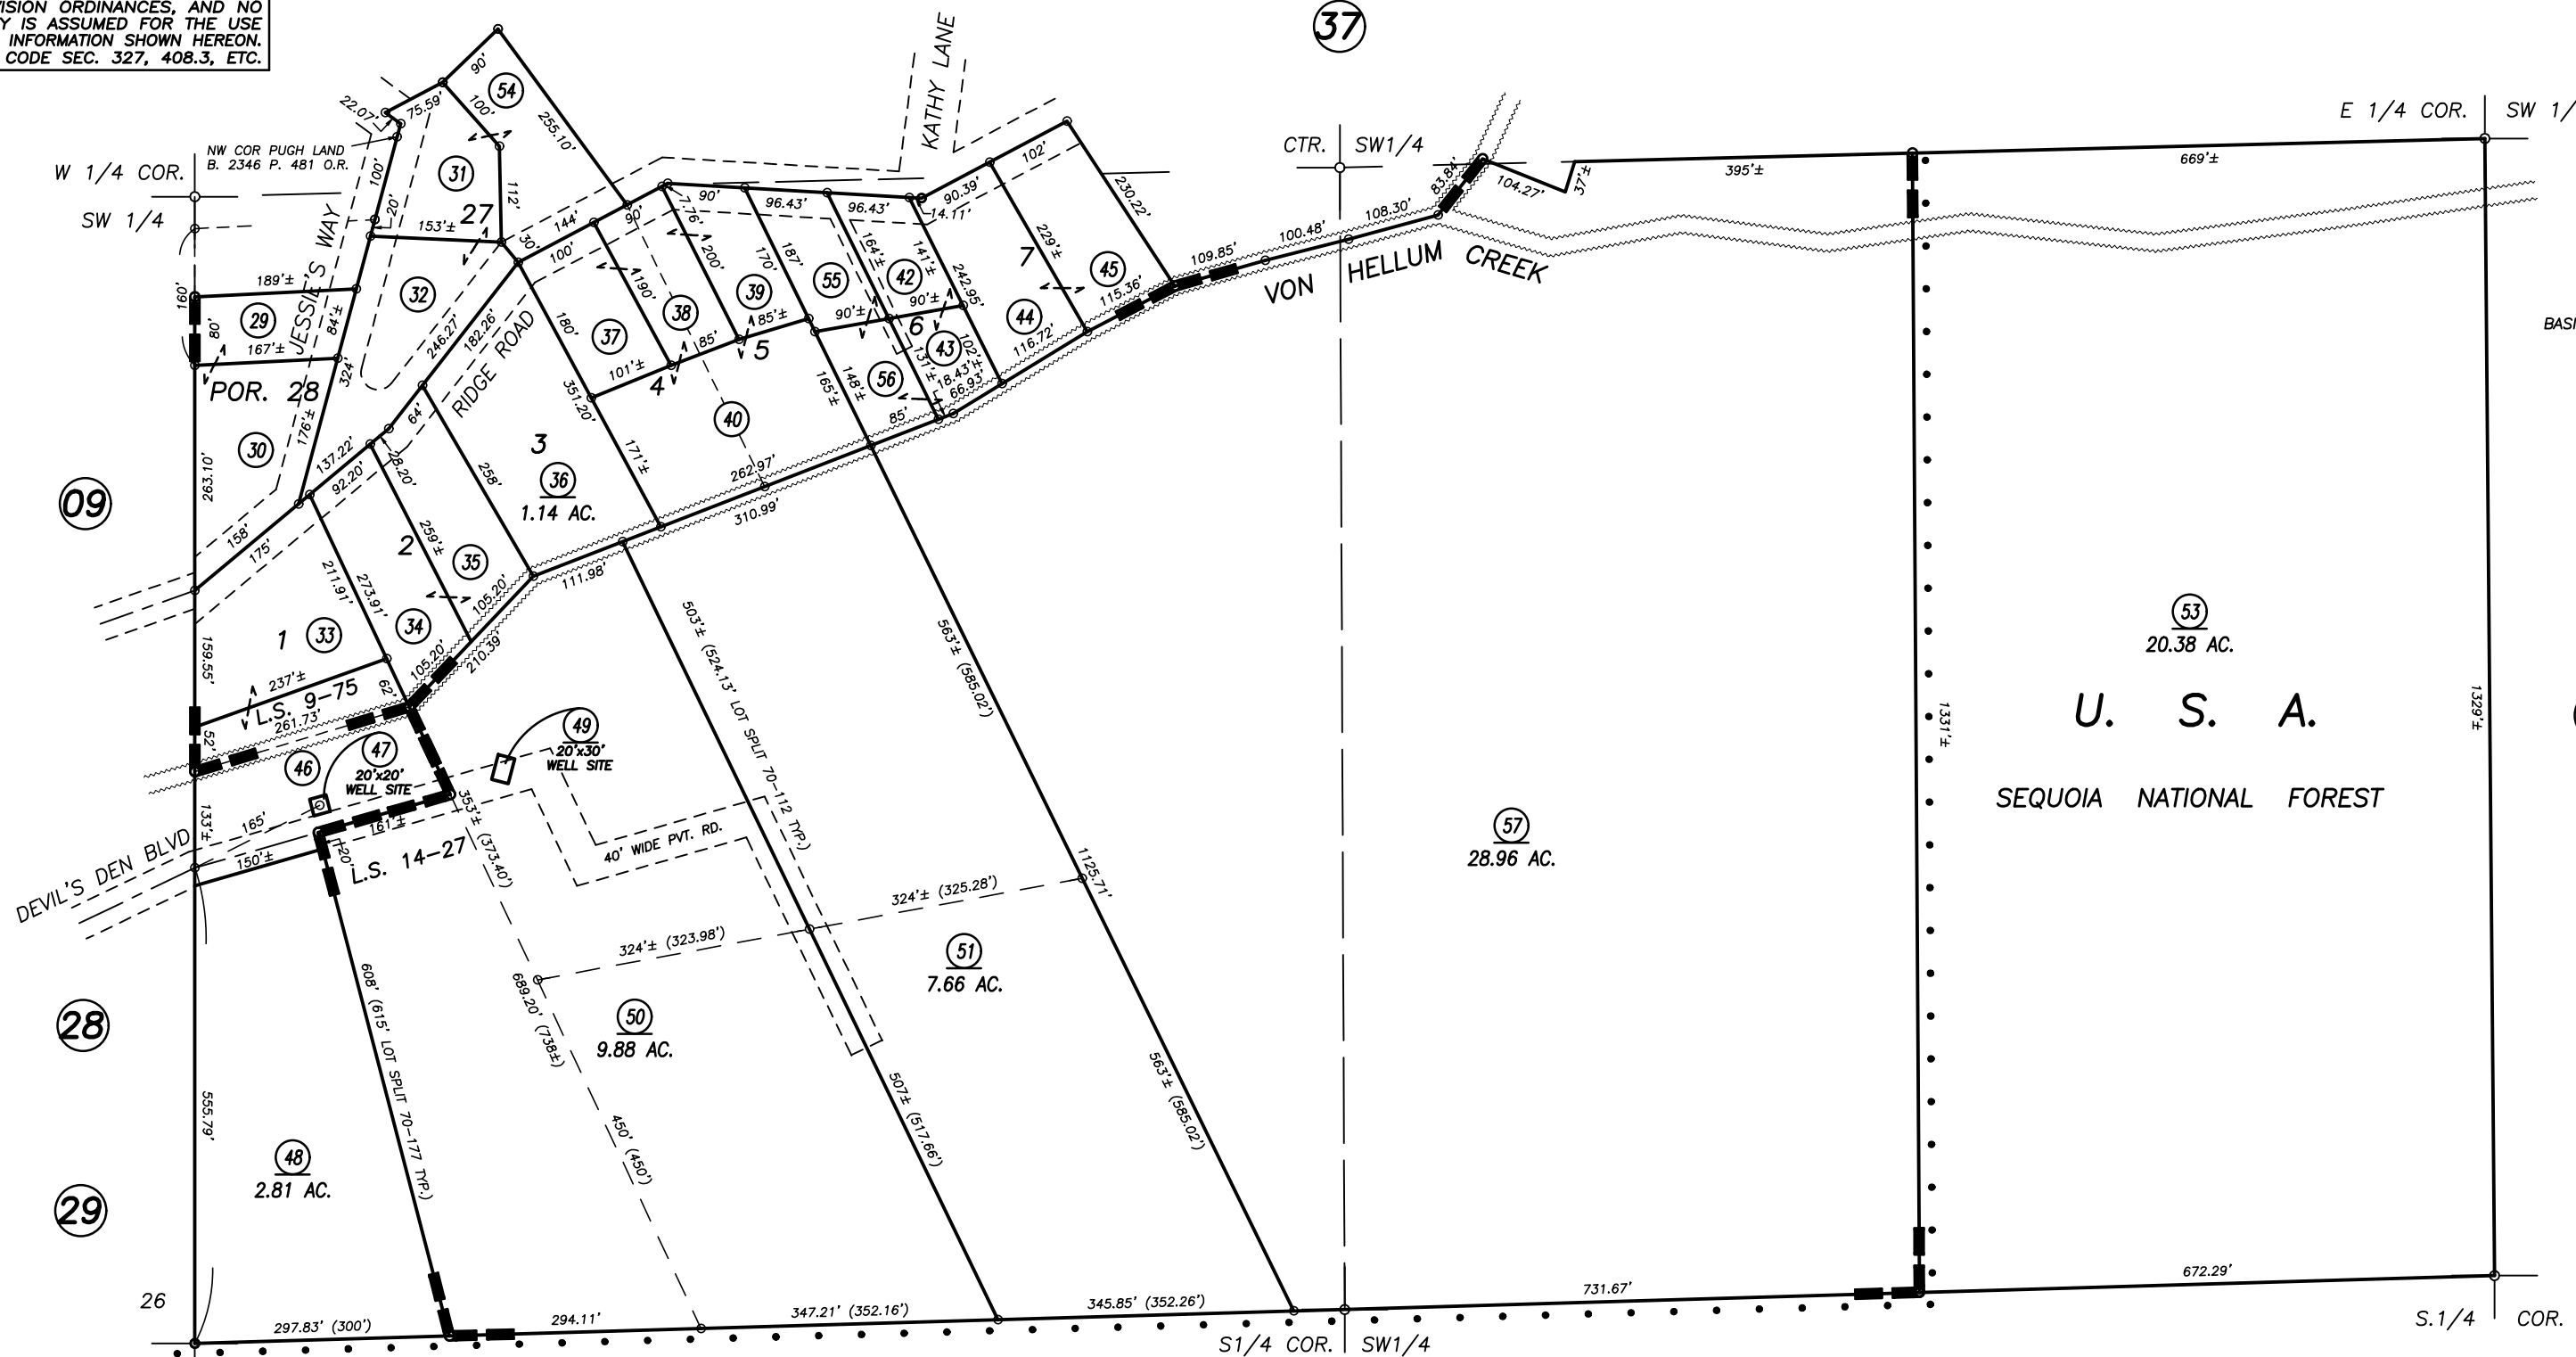


S1/2 OF SW1/4 SEC.27, T.24S., R.31E., M.D.B.&M.

Tax Area Codes 345-10
111-001

DISCLAIMER
THIS MAP WAS PREPARED FOR LOCAL PROPERTY ASSESSMENT PURPOSES ONLY AND THE PARCELS SHOWN HEREON MAY NOT COMPLY WITH STATE AND LOCAL SUBDIVISION ORDINANCES, AND NO LIABILITY IS ASSUMED FOR THE USE OF THE INFORMATION SHOWN HEREON. R & T CODE SEC. 327, 408.3, ETC.

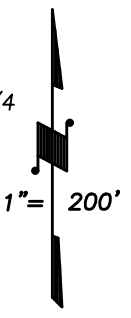

POR. RECORD OF SURVEY, L.S. 9-75 "PANORAMA HEIGHTS RESORT"
 POR. RECORD OF SURVEY, 14-27
 POR. RECORD OF SURVEY, 17-45 (SEC.27)

VICINITY OF POSEY
 ASSESSOR'S MAPS BK. 345 , PG. 10
 COUNTY OF TULARE, CALIFORNIA, U.S.A.

NOTE: Assessor's Parcel Numbers Shown in Circles (1) (123)
 Assessor's Block Numbers Shown in Ellipses

CAD CONVERSION	07/05/2016	KMS
REVISION	DATE	TECH