


S'LY. POR. NE 1/4 SEC. 28, T.24S., R.31E., M.D.B.&M.

TAX CODE AREA
111-001 **345-26**

DISCLAIMER
THIS MAP WAS PREPARED FOR LOCAL PROPERTY ASSESSMENT PURPOSES ONLY. THE PARCELS SHOWN HEREON MAY NOT COMPLY WITH STATE AND LOCAL SUBDIVISION ORDINANCES. NO LIABILITY IS ASSUMED FOR THE USE OF THE INFORMATION HEREON.

REVISED: 09/05/2013
REASON: 1989-PRN6667
CAD TECH: JRS

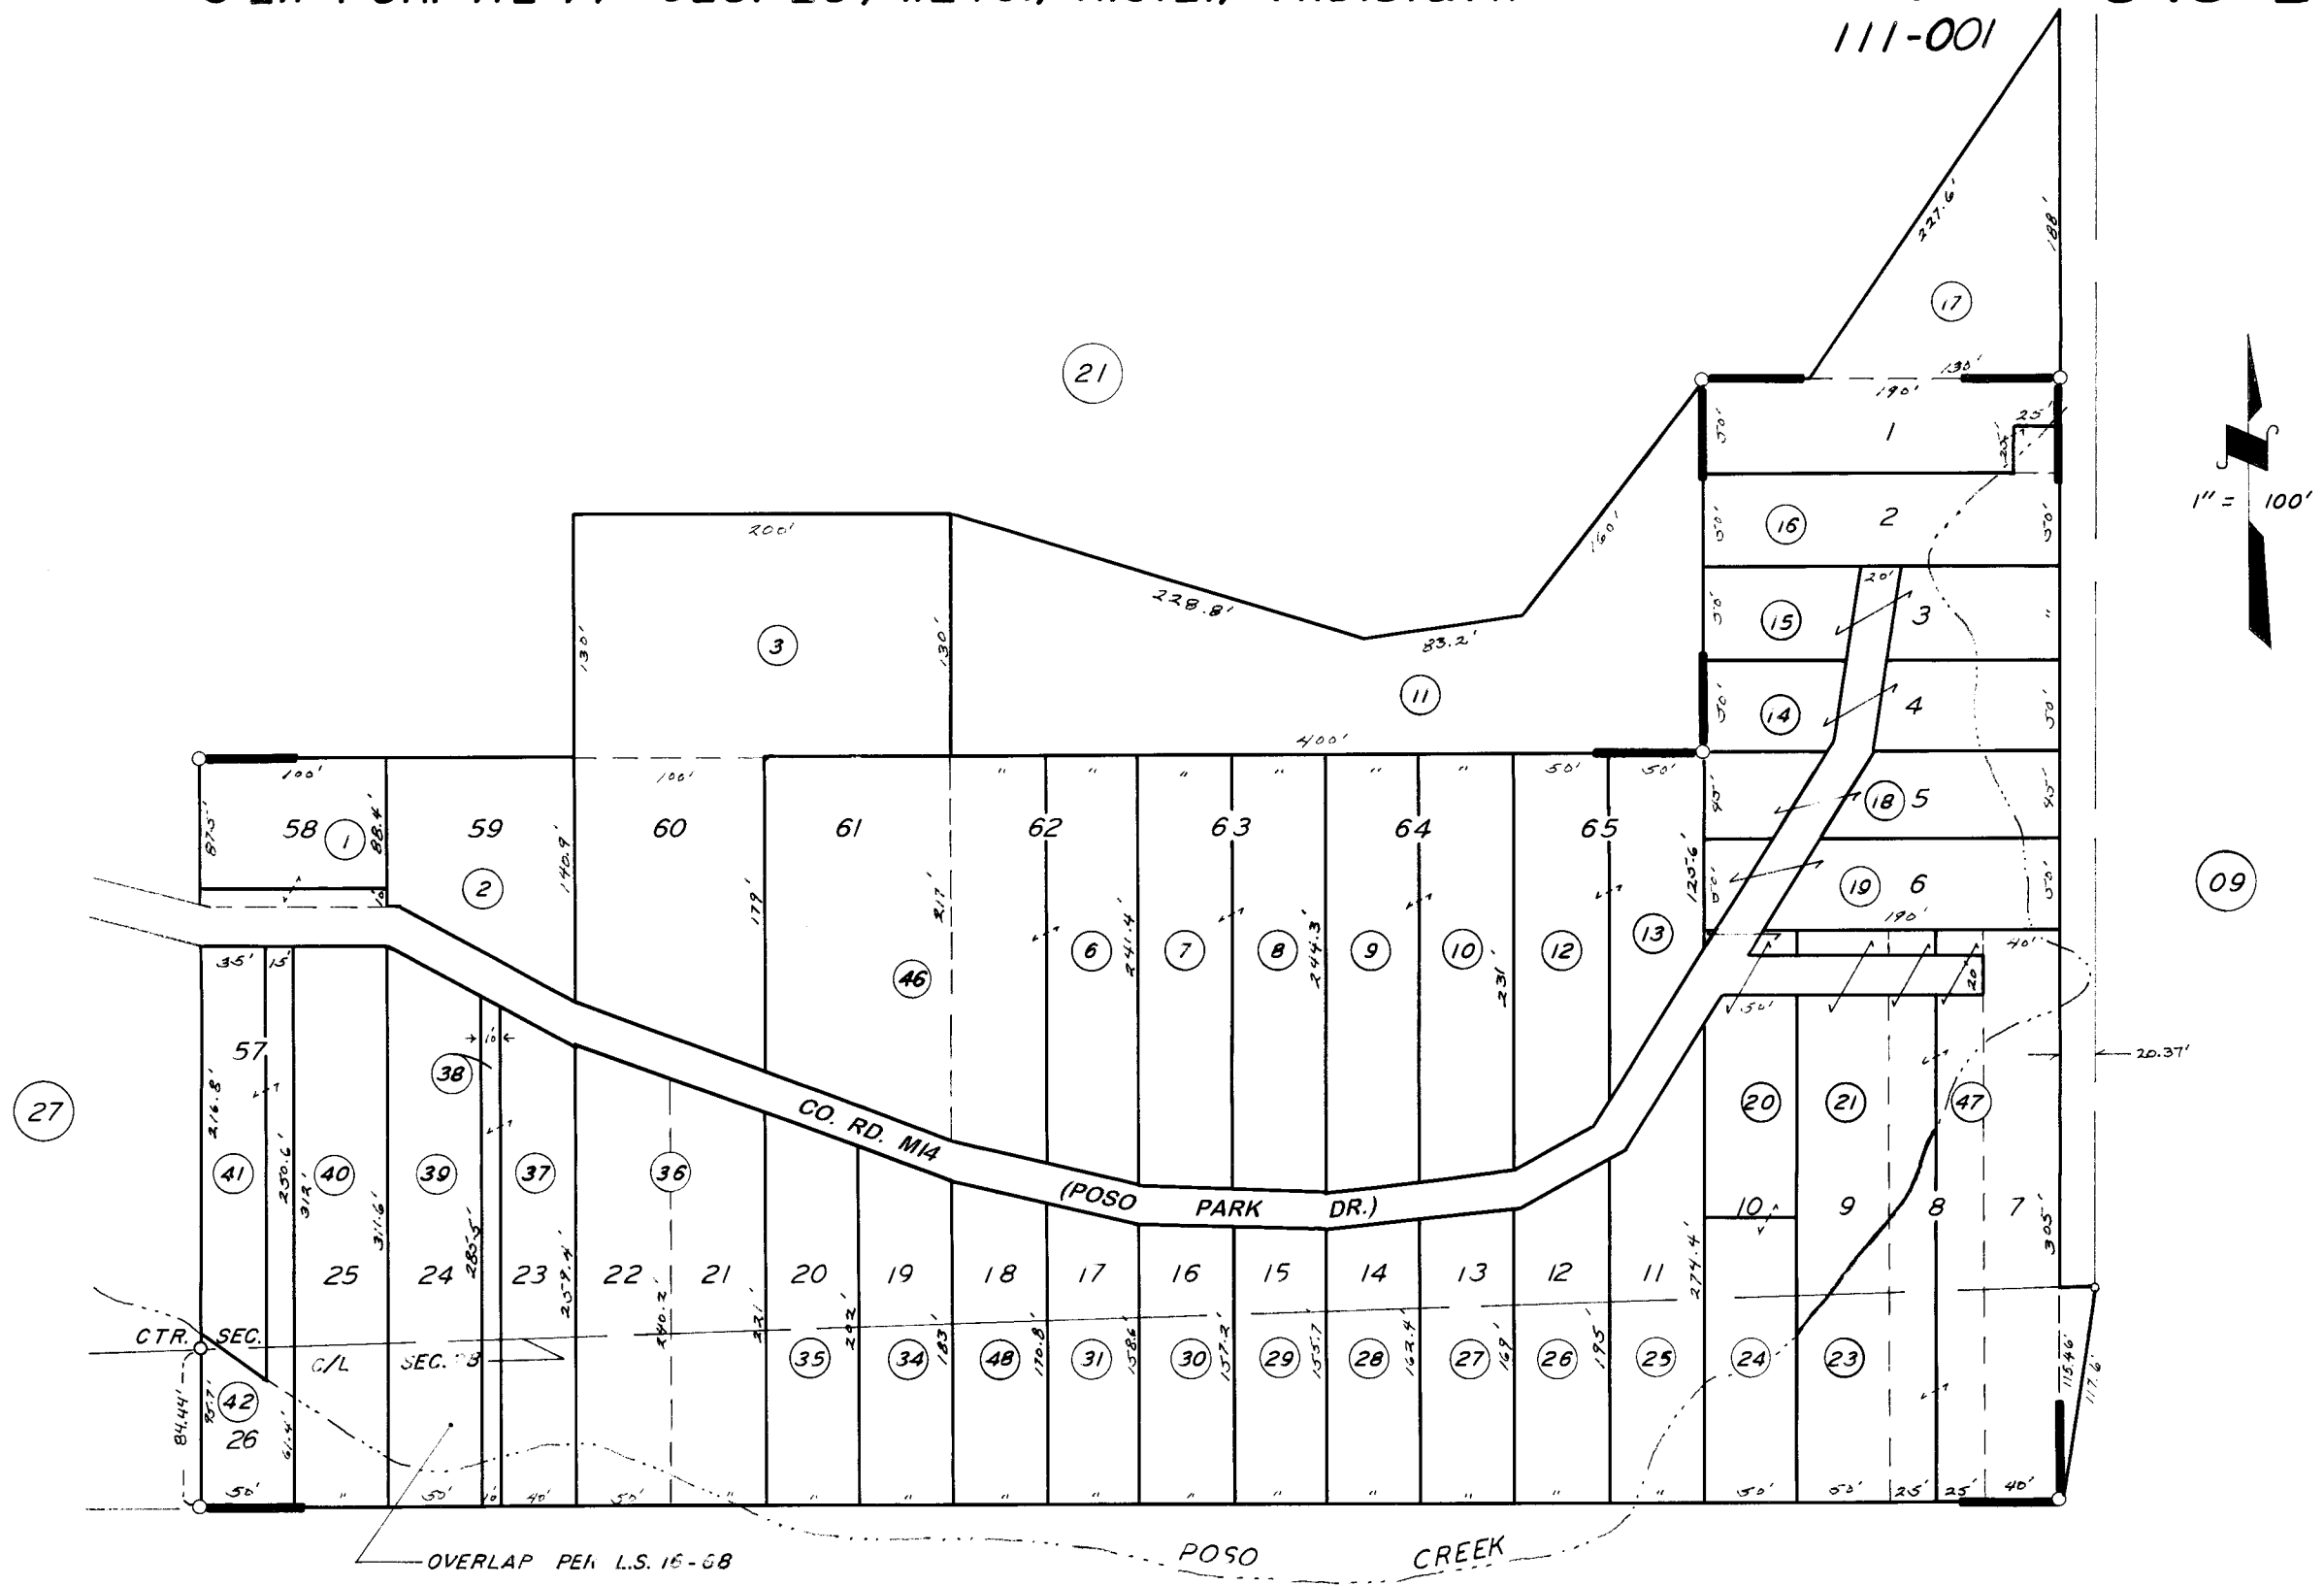

ASSESSOR'S MAPS BK. **345**, PG. **26**.
COUNTY OF TULARE, CALIF.

POR. POSO PARK R.M. 16-21
POR. RECORD OF SURVEY L.S. 16-68 (SEC 28)

NOTE — ASSESSOR'S BLOCK NUMBERS SHOWN IN ELLIPSES
ASSESSOR'S PARCEL NUMBERS SHOWN IN CIRCLES