
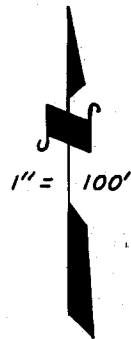


DISCLAIMER
THIS MAP WAS PREPARED FOR LOCAL PROPERTY ASSESSMENT PURPOSES ONLY. THE PARCELS SHOWN HEREON MAY NOT COMPLY WITH STATE AND LOCAL SUBDIVISION ORDINANCES. NO LIABILITY IS ASSUMED FOR USE OF THE INFORMATION SHOWN HEREON.

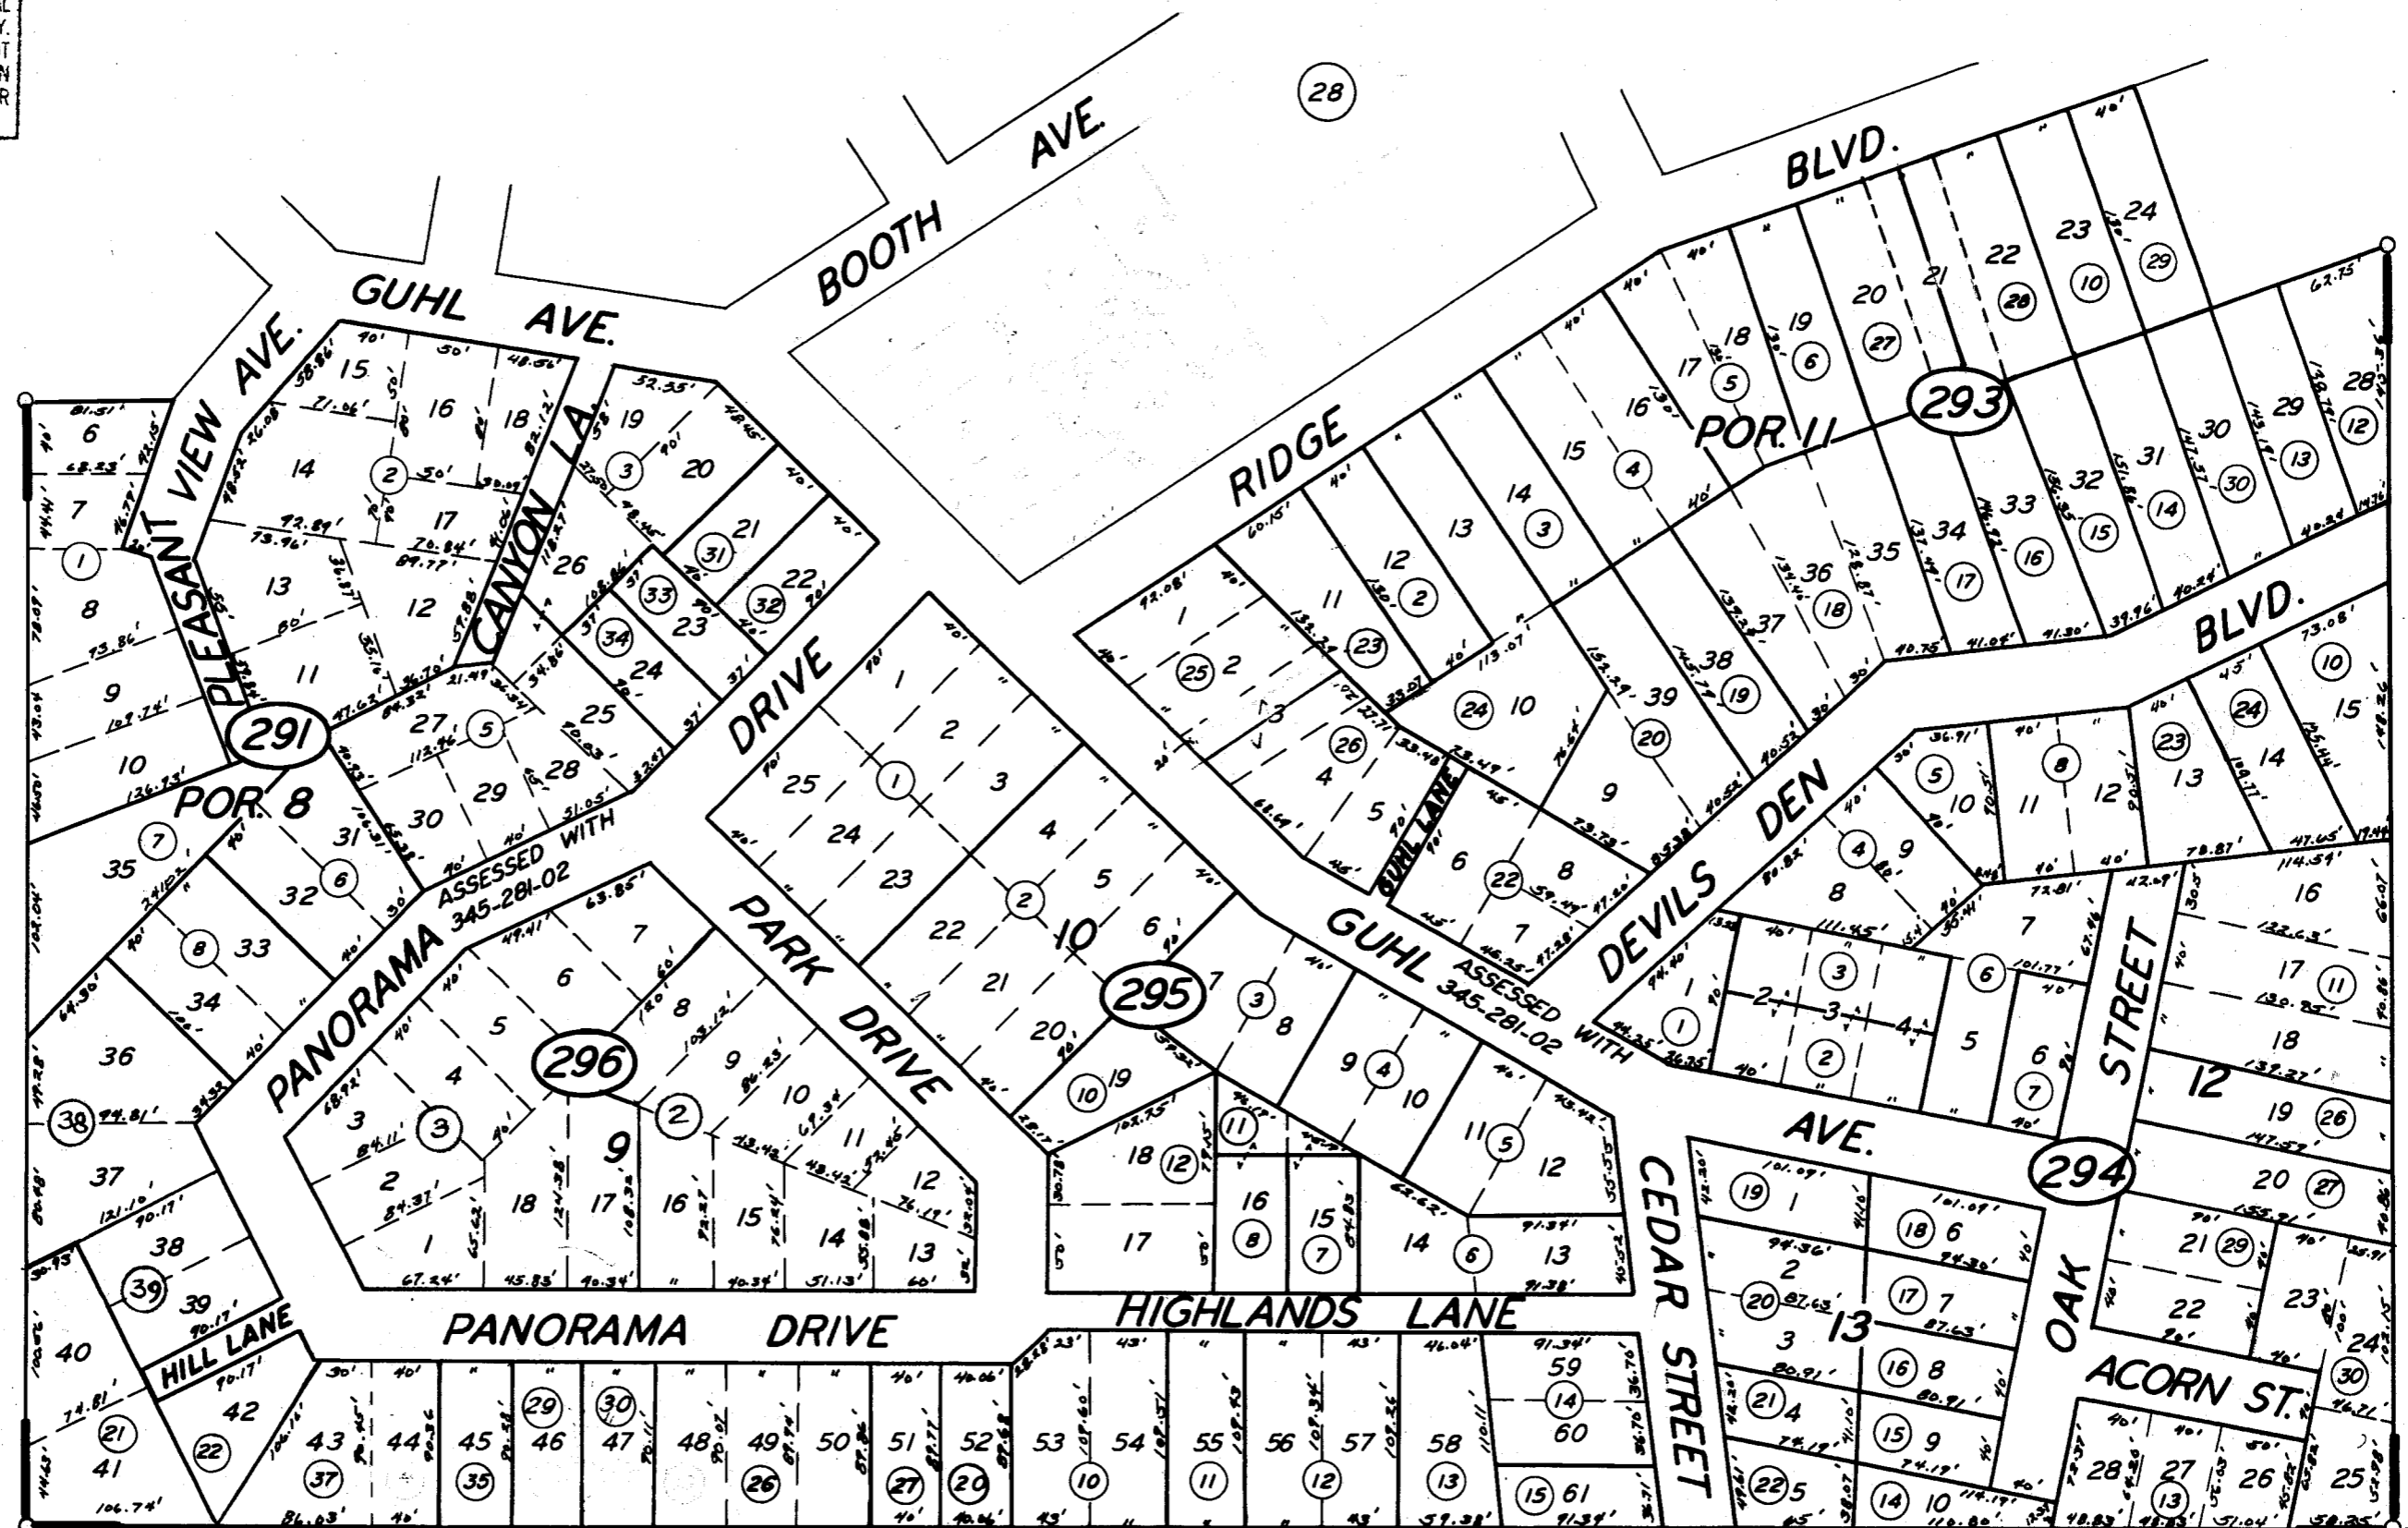

NOTE: ALL ROADS ON THIS PAGE ASSESSED WITH 345-281-02

POR. PANORAMA HEIGHTS NO. 1

R.M. 18-10.

ASSESSOR'S MAPS BK. 345, PG. 29.

COUNTY OF TULARE, CALIF.

NOTE - ASSESSOR'S BLOCK NUMBERS SHOWN IN ELLIPSES
ASSESSOR'S PARCEL NUMBERS SHOWN IN CIRCLES

