
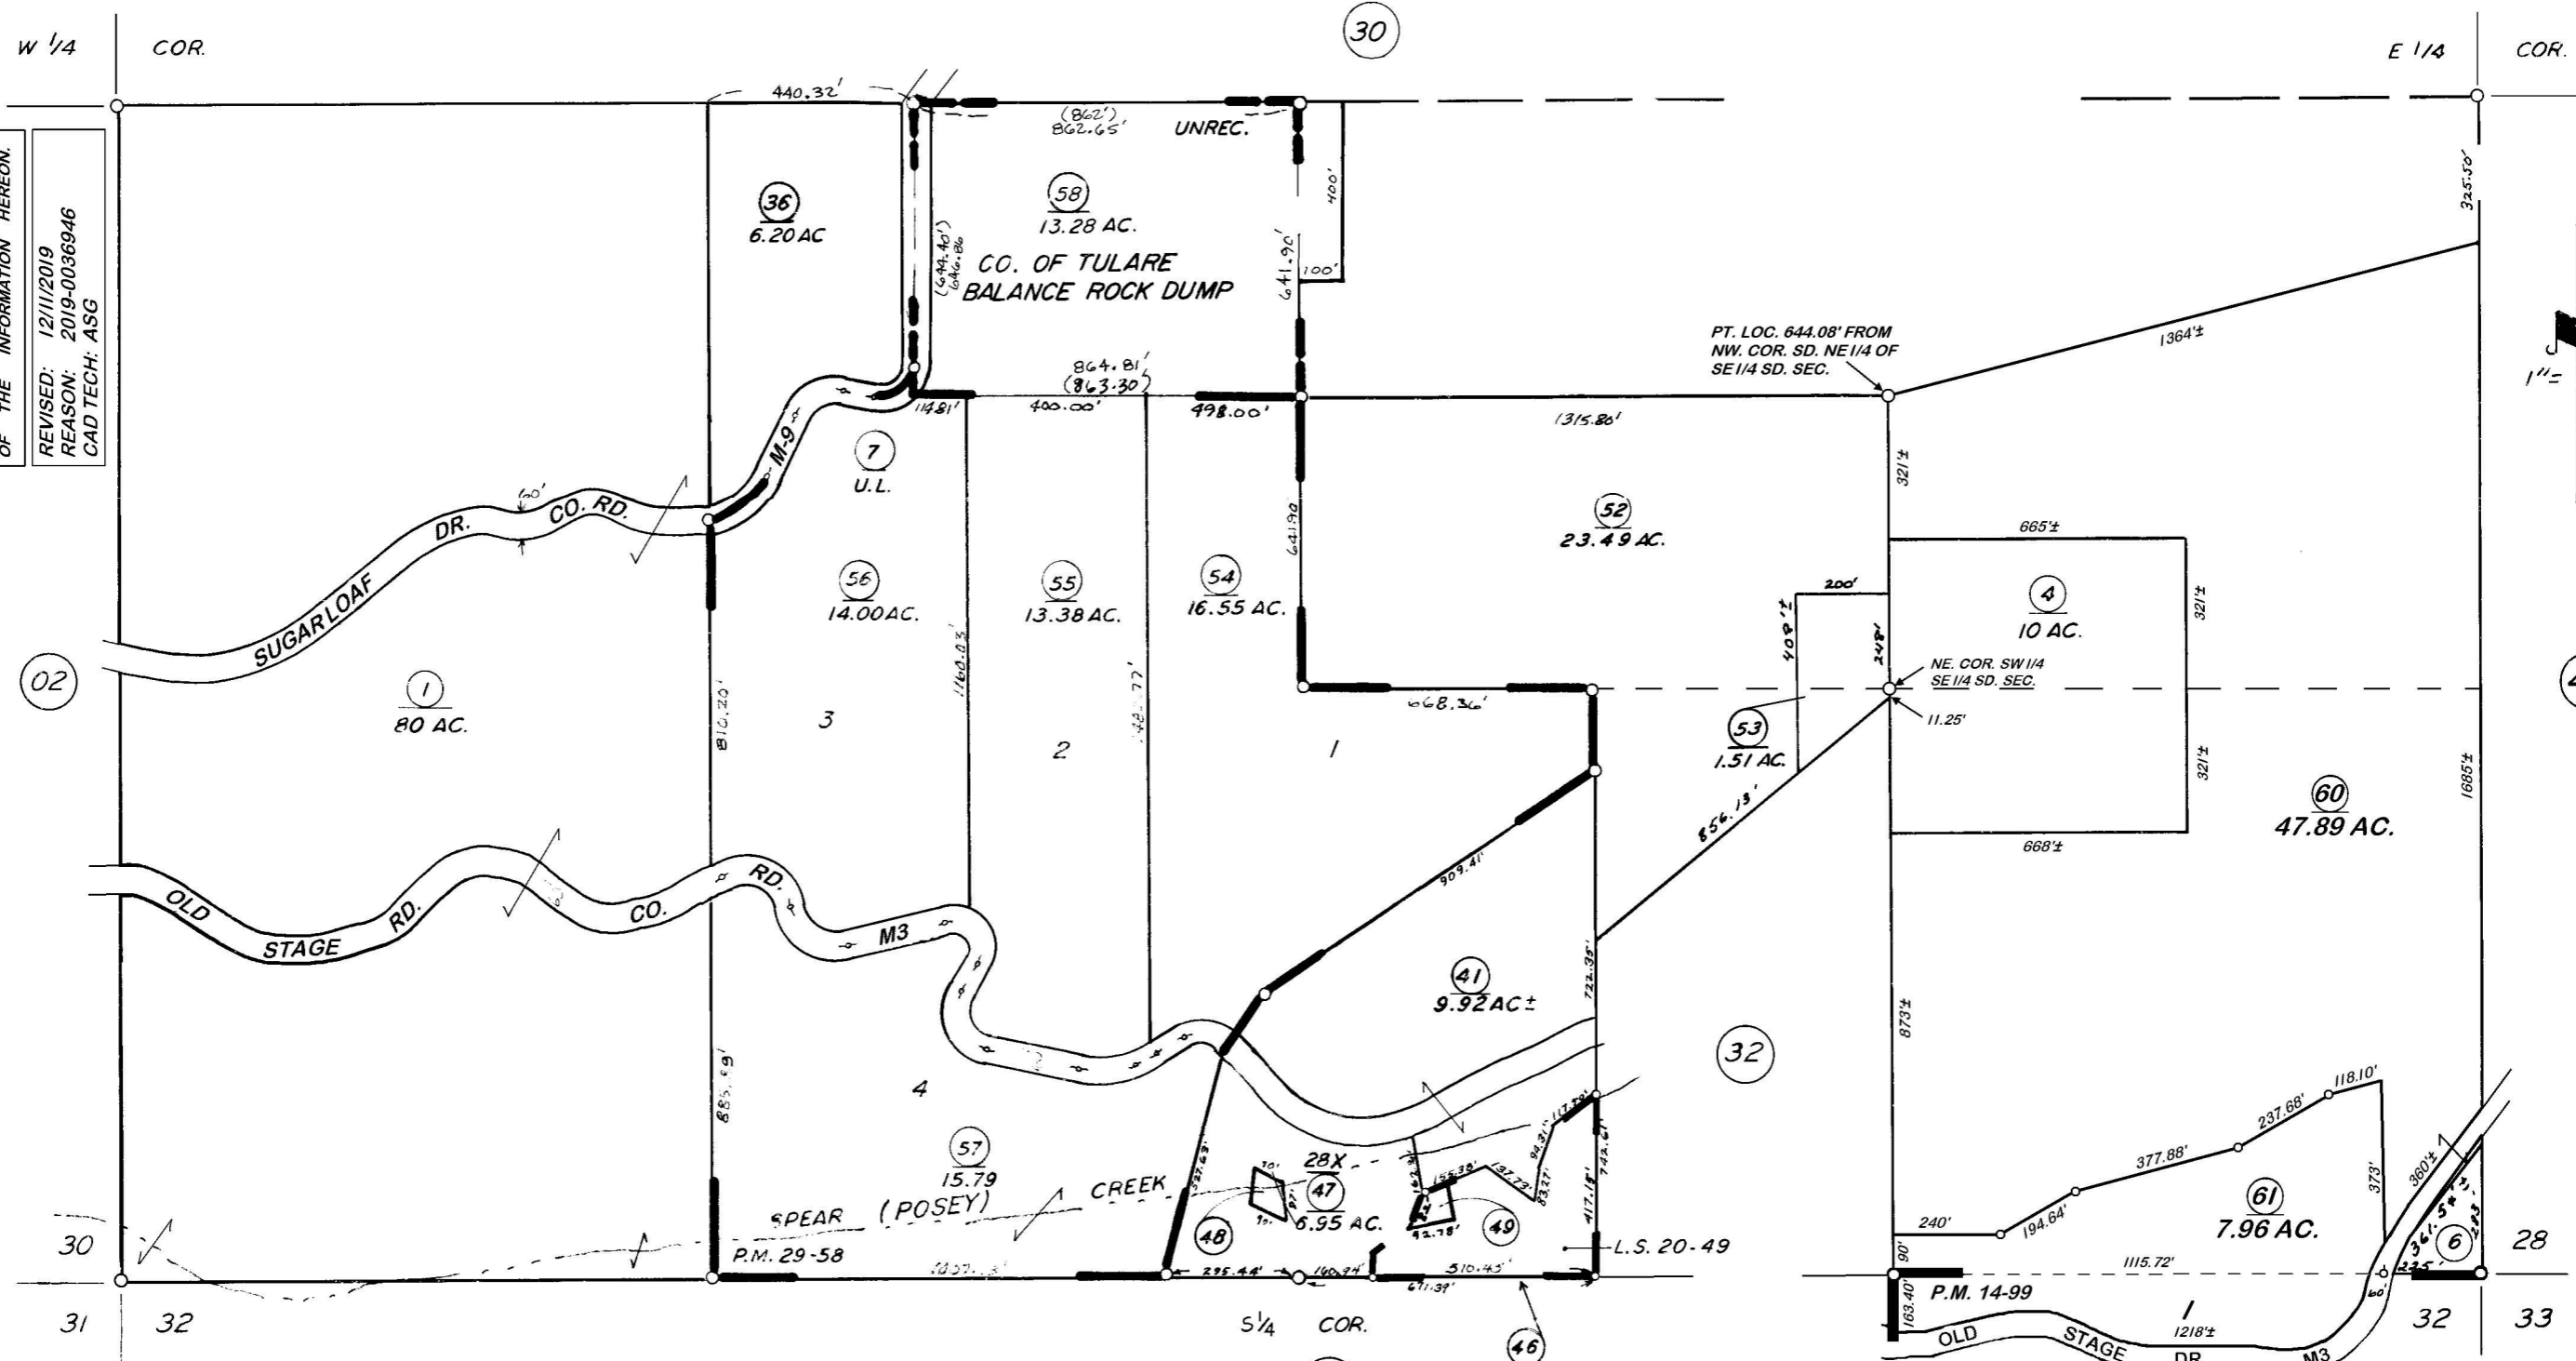


**DISCLAIMER**  
THIS MAP WAS PREPARED FOR LOCAL PROPERTY ASSESSMENT PURPOSES ONLY. THE PARCELS SHOWN HEREON MAY NOT COMPLY WITH STATE AND LOCAL SUBDIVISION ORDINANCES. NO LIABILITY IS ASSUMED FOR THE USE OF THE INFORMATION HEREON.

REVISED: 12/11/2019  
REASON: 2019-0036946  
CAD TECH: ASG

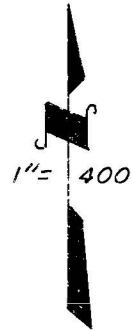

COUNTY DUMP SURVEY UNREC.  
PARCEL MAP 2857 P.M. 29-58  
RECORD OF SURVEY L.S. 20-49  
POR. PARCEL MAP NO. 1398, P.M. 14-99

VICINITY OF POSEY  
ASSESSOR'S MAPS BK. 345, PG. 31.  
COUNTY OF TULARE, CALIF.

NOTE — ASSESSOR'S BLOCK NUMBERS SHOWN IN ELLIPSES  
ASSESSOR'S PARCEL NUMBERS SHOWN IN CIRCLES