


DISCLAIMER
 THIS MAP WAS PREPARED FOR LOCAL PROPERTY ASSESSMENT PURPOSES ONLY. THE PARCELS SHOWN HEREON MAY NOT COMPLY WITH STATE AND LOCAL SUBDIVISION ORDINANCES. NO LIABILITY IS ASSUMED FOR THE USE OF THE INFORMATION HEREON.

REVISED: 12/14/2010
 REASON: CORRECT ROAD NAME
 TECHNICIAN: JLC

SEC'S. 13, 14, 15, 22, 23, & 24 T.15S., R.26E., M.D.B. & M.

TAX CODE AREA **007-09**
 068-022

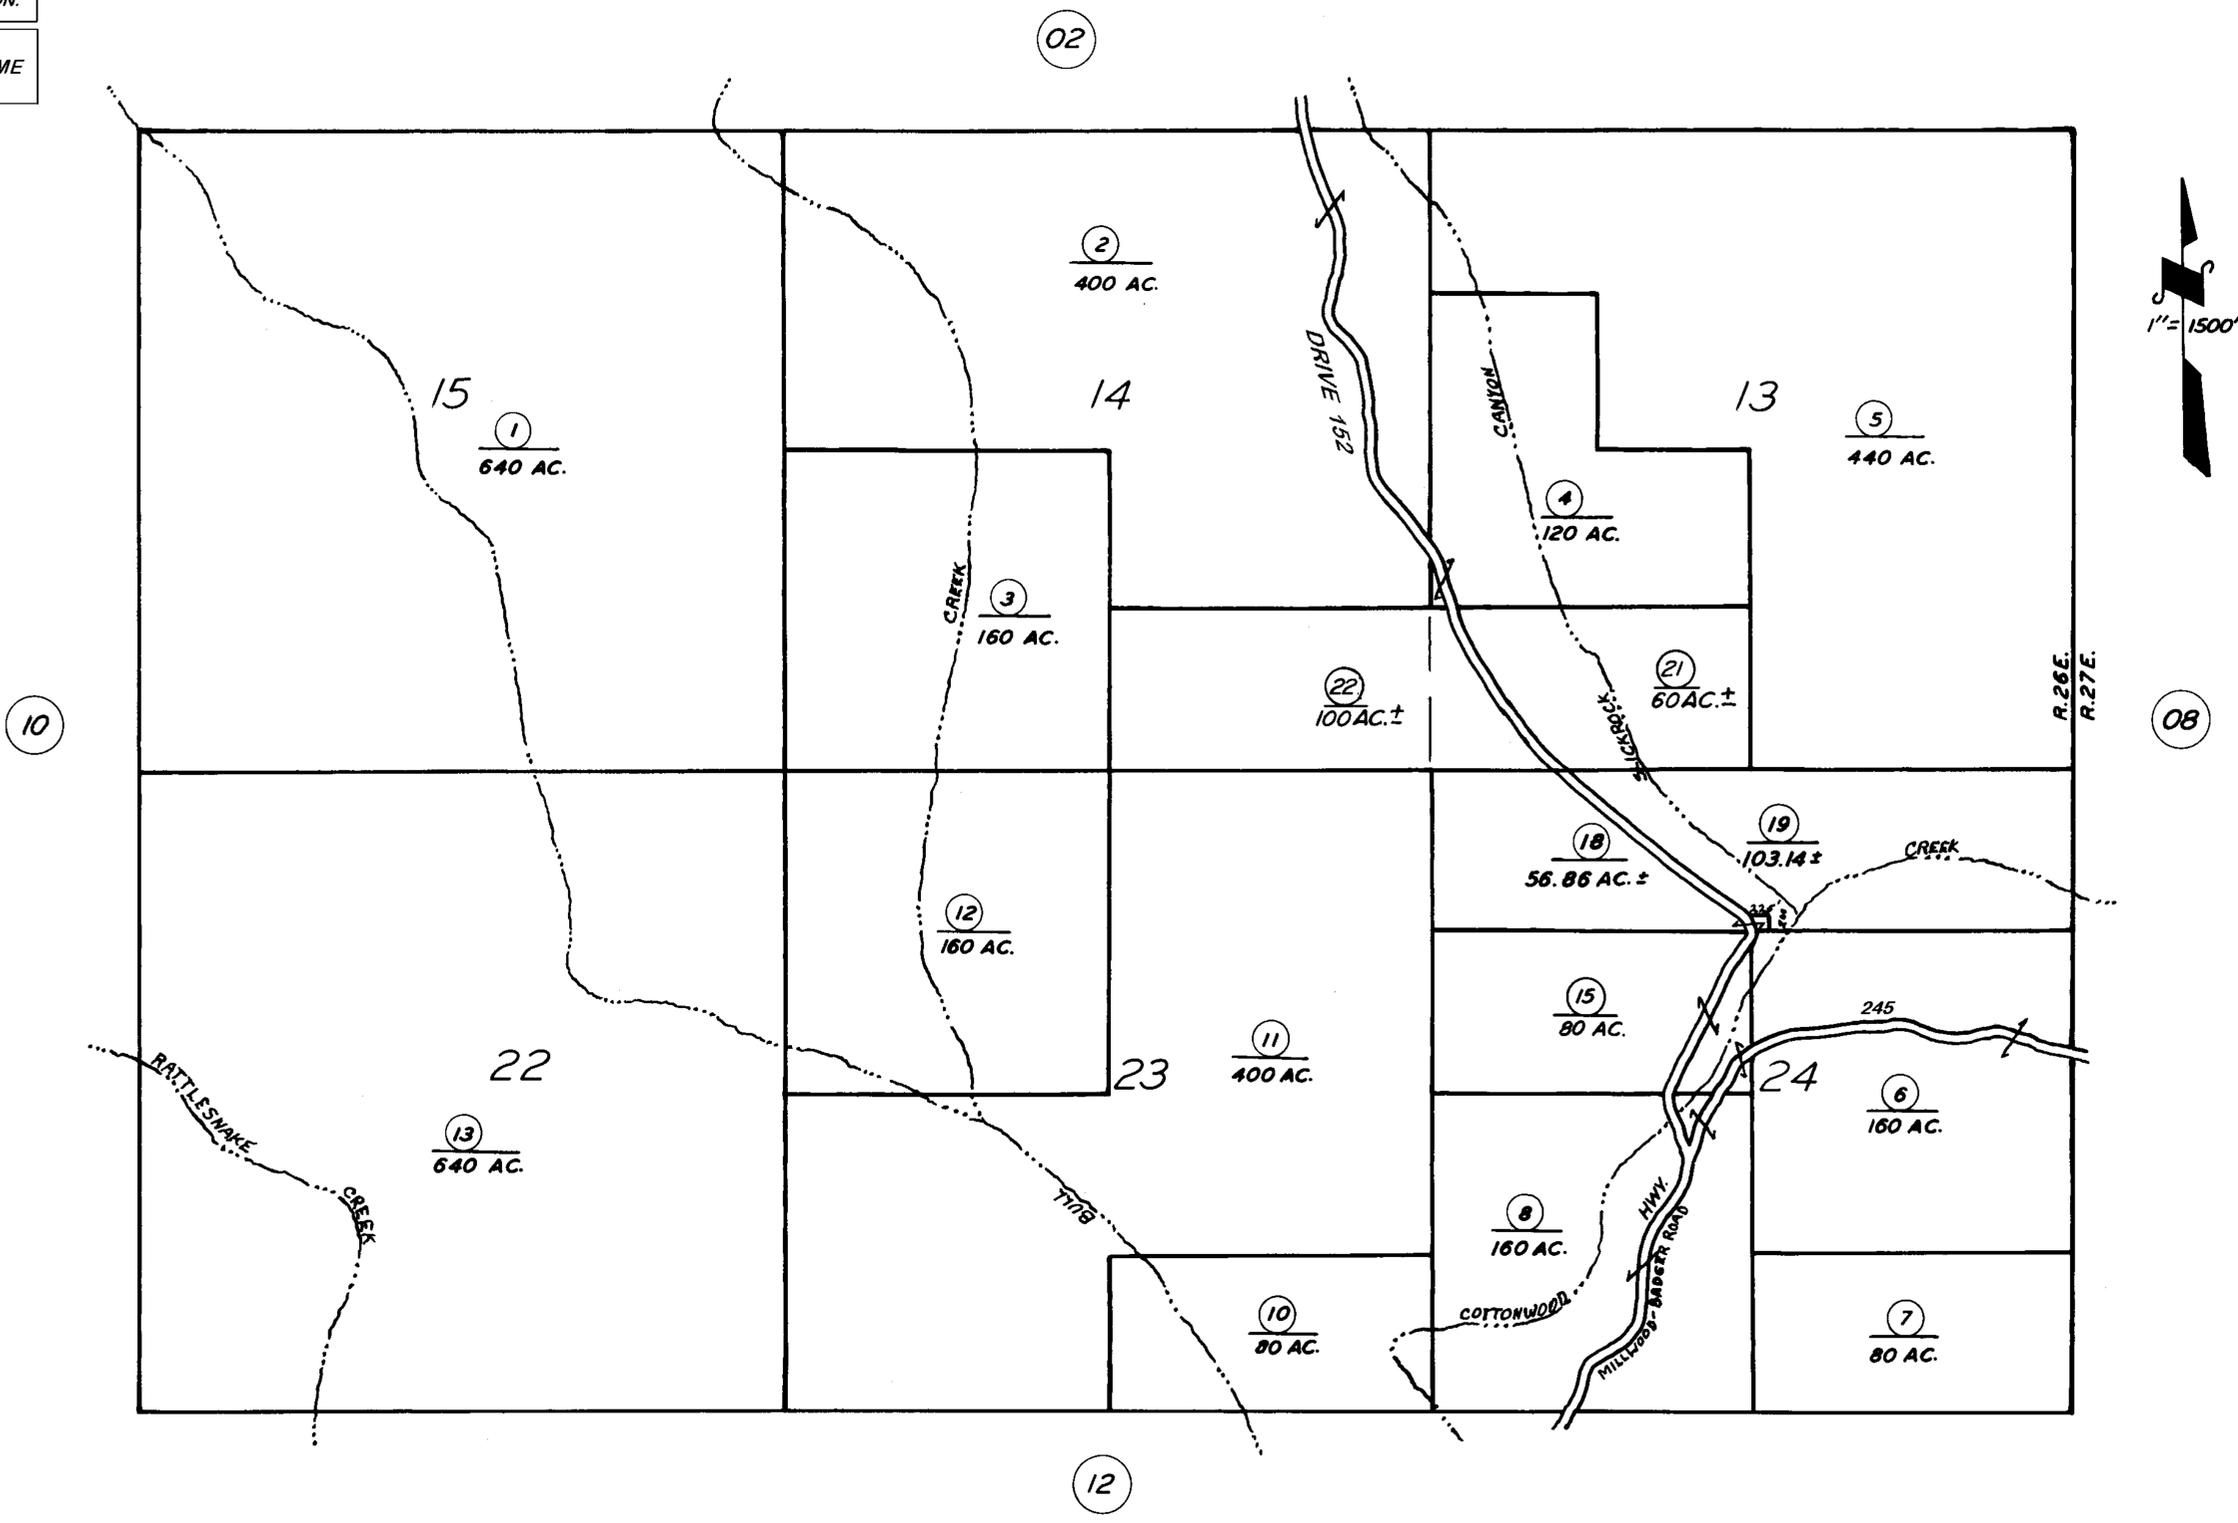

NOTE — ASSESSOR'S BLOCK NUMBERS SHOWN IN ELLIPSES
 ASSESSOR'S PARCEL NUMBERS SHOWN IN CIRCLES

