

DISCLAIMER
 THIS MAP WAS PREPARED FOR LOCAL PROPERTY ASSESSMENT PURPOSES ONLY. THE PARCELS SHOWN HEREON MAY NOT COMPLY WITH STATE AND LOCAL SUBDIVISION ORDINANCES. NO LIABILITY IS ASSUMED FOR THE USE OF THE INFORMATION HEREON.


REVISED: 8/15/2007
 REASON: ADJ. PG. UPDATE
 CAD TECH: JLC

N¹/₂ OF SE¹/₄ OF SE¹/₄ OF SEC. 30, T.16 S., R.23 E., M.D.B. & M.

TAX CODE AREA
 100-004

28-31

29

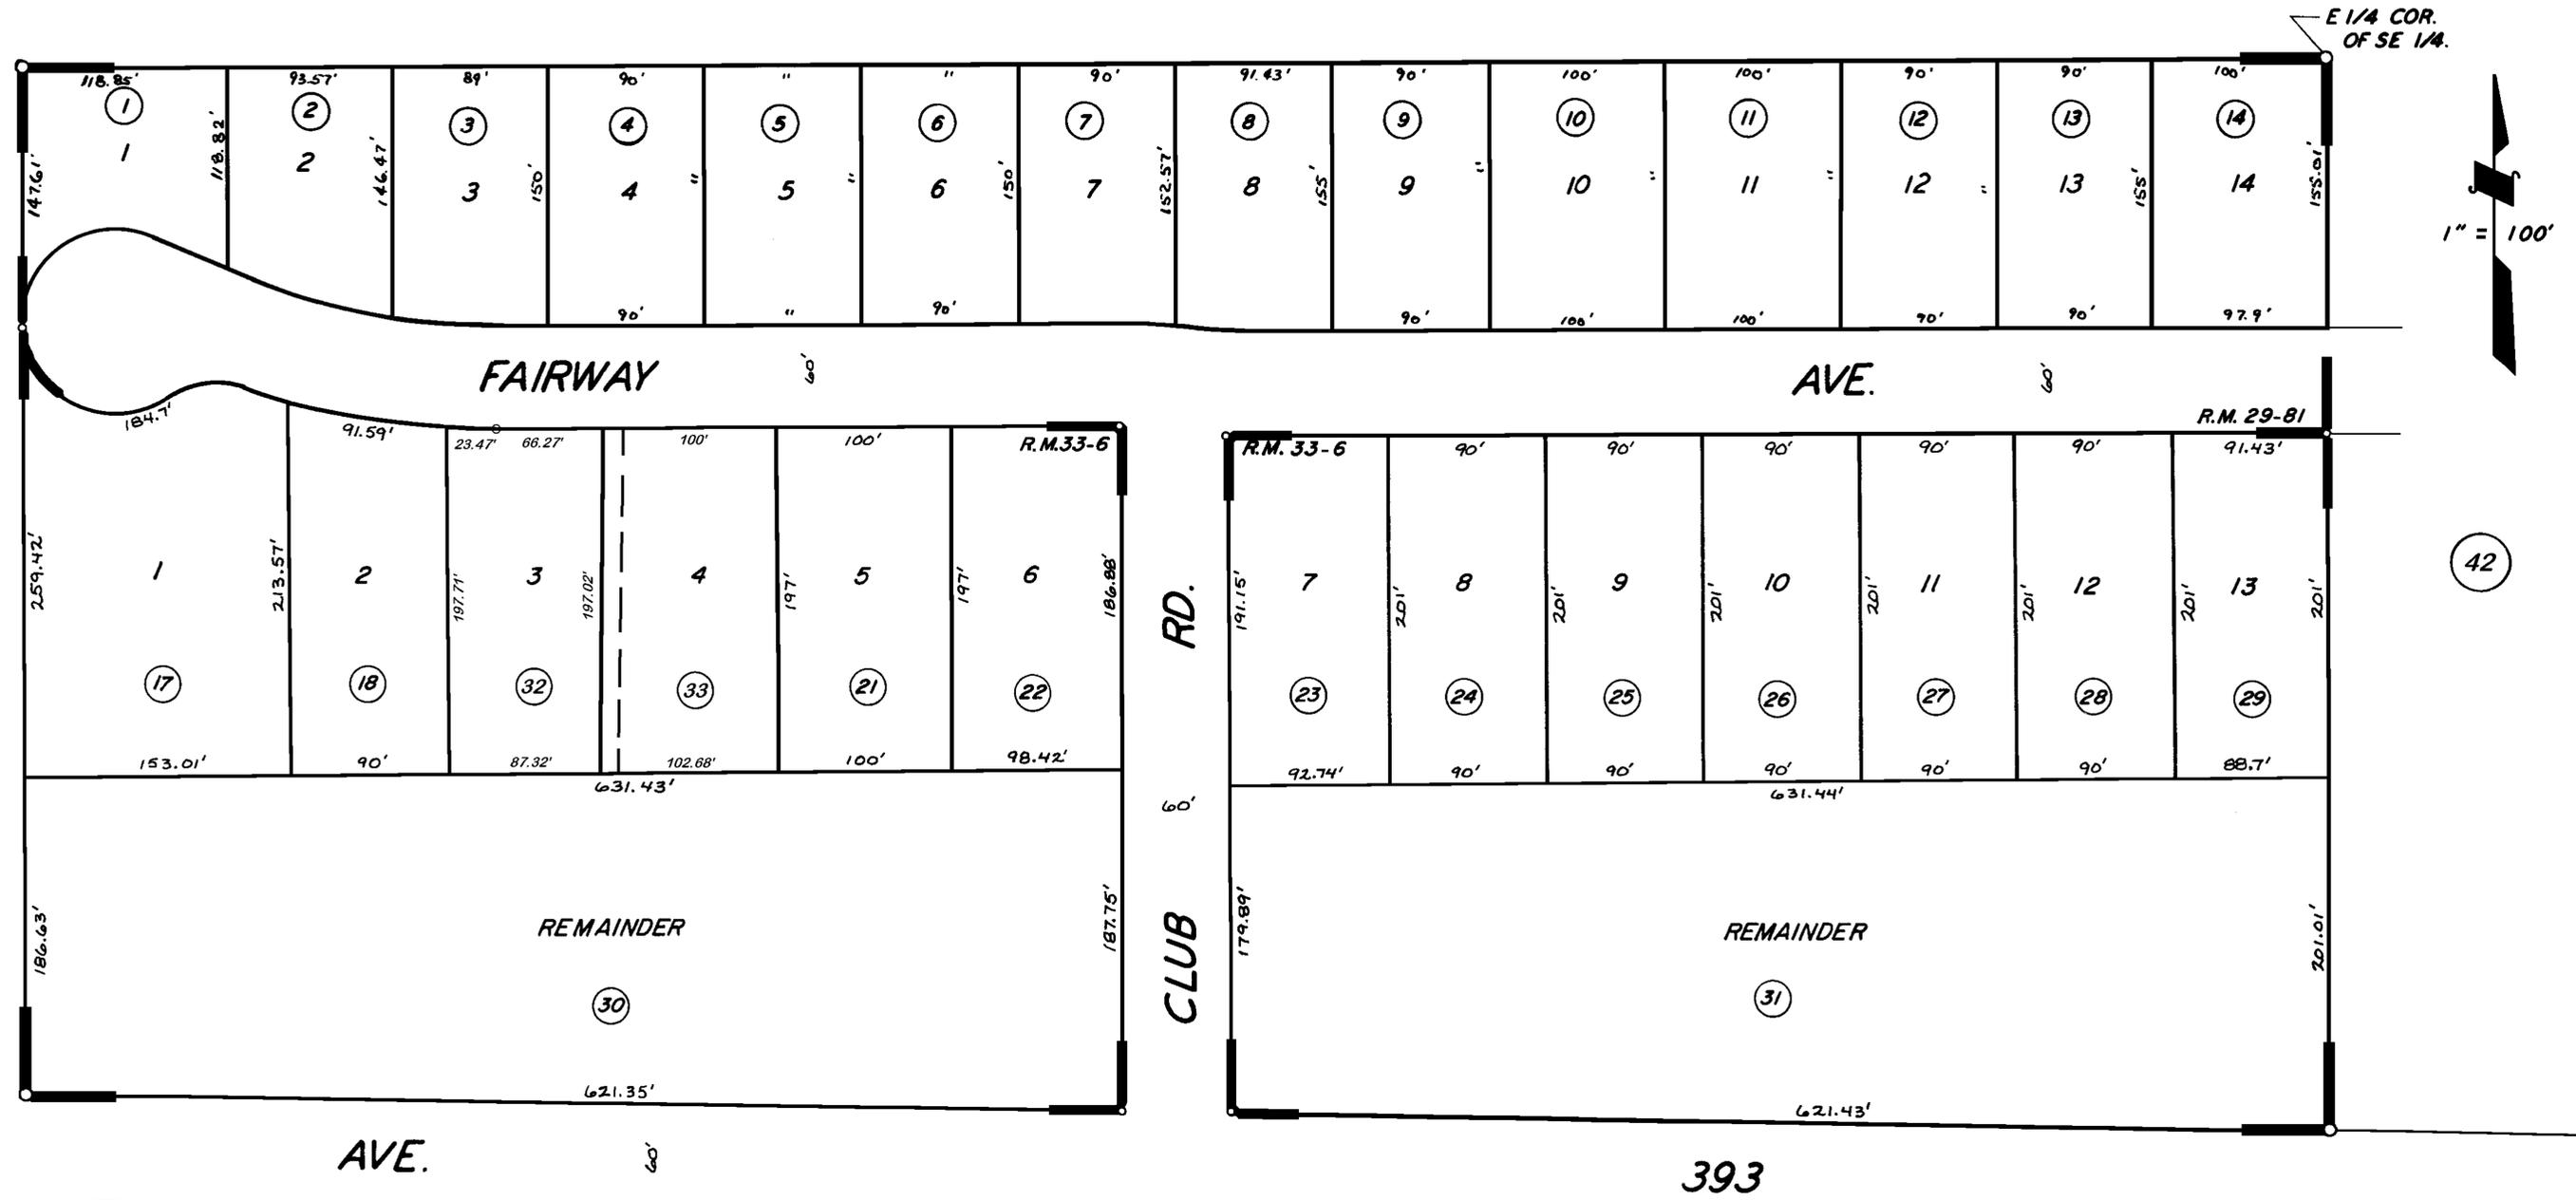

09

42

09

ASSESSOR'S MAPS BK. 28, PG. 31
 COUNTY OF TULARE, CALIF.

TRACT NO. 575 R.M. 29-81
 TRACT 637 UNIT 1 R.M. 33-6

NOTE - ASSESSOR'S BLOCK NUMBERS SHOWN IN ELLIPSES
 ASSESSOR'S PARCEL NUMBERS SHOWN IN CIRCLES