


DISCLAIMER
THIS MAP WAS PREPARED FOR LOCAL PROPERTY ASSESSMENT PURPOSES ONLY. THE PARCELS SHOWN HEREON MAY NOT COMPLY WITH STATE AND LOCAL SUBDIVISION ORDINANCES. NO LIABILITY IS ASSUMED FOR THE USE OF THE INFORMATION HEREON.

REVISED: 08/30/2010
REASON: 2009-0070352
CAD TECH: CBT

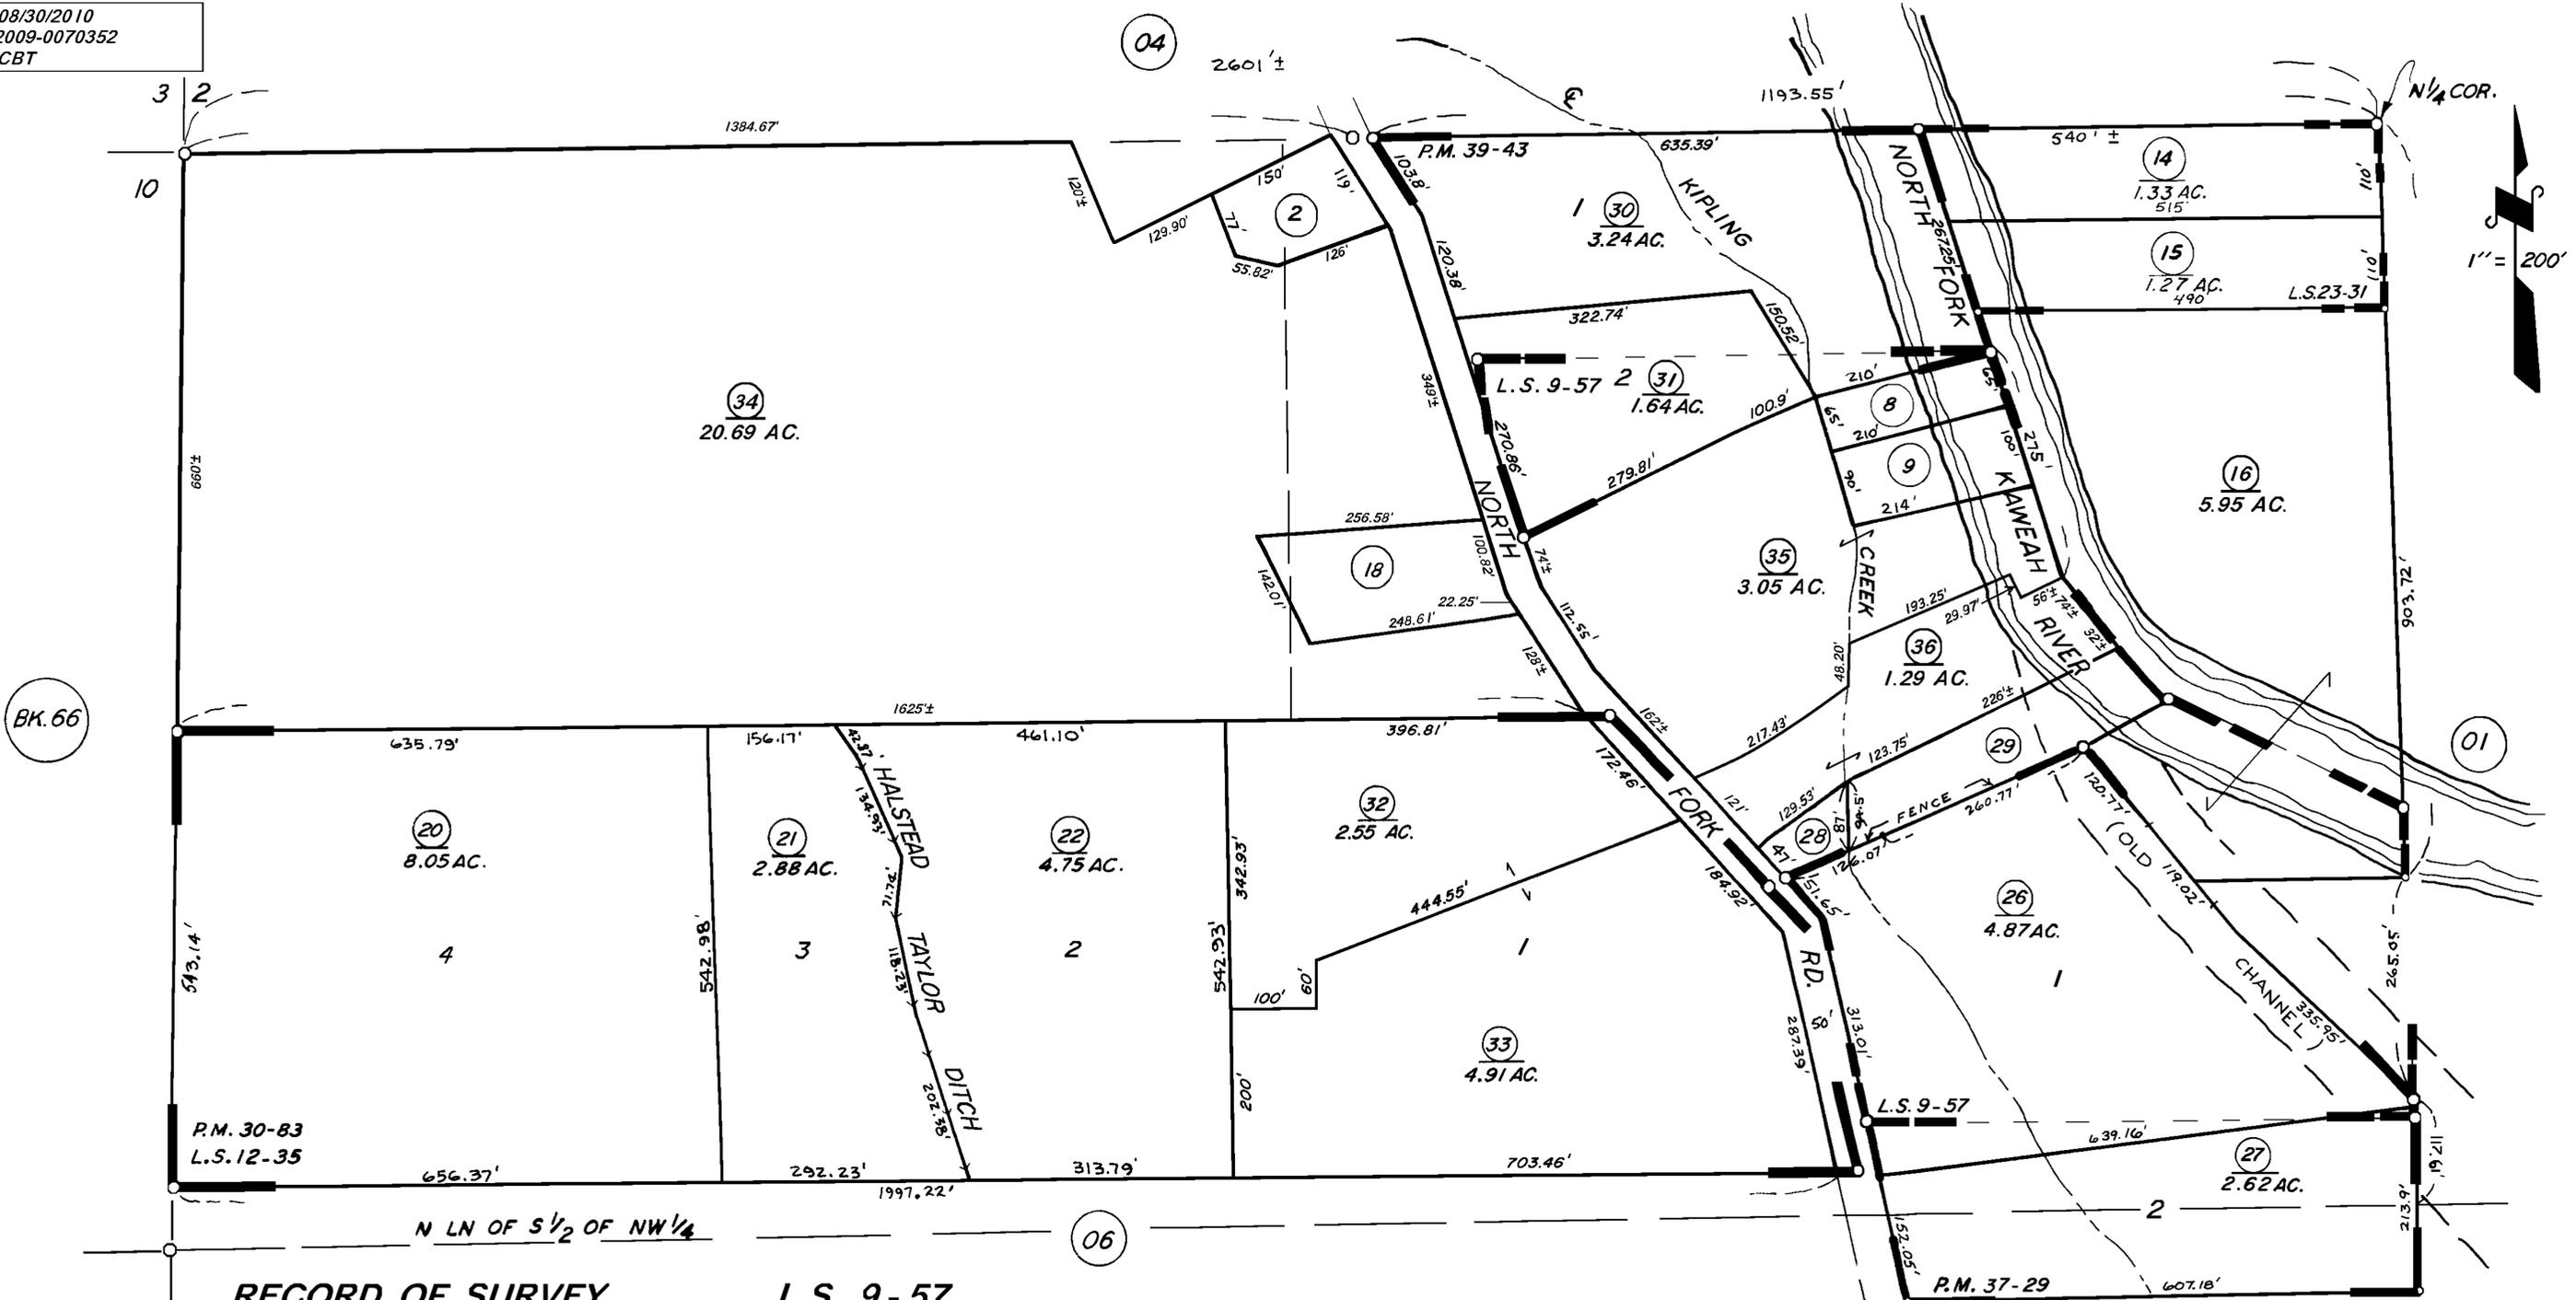

RECORD OF SURVEY,
RECORD OF SURVEY,
RECORD OF SURVEY,
PARCEL MAP NO. 3626,
PARCEL MAP NO. 2982,
PARCEL MAP NO. 3840,
L.S. 9-57
L.S. 23-31
L.S. 12-35
P.M. 37-29
P.M. 30-83
P.M. 39-43

ASSESSOR'S MAPS BK. 067 PG. 05
COUNTY OF TULARE, CALIF.

NOTE — ASSESSOR'S BLOCK NUMBERS SHOWN IN ELLIPSES
ASSESSOR'S PARCEL NUMBERS SHOWN IN CIRCLES