


S1/2 OF NE1/4 SEC.13, T.17S., R.28E., M.D.B.&M.

Tax Area Codes 067-14
146-009

DISCLAIMER
THIS MAP WAS PREPARED FOR LOCAL PROPERTY ASSESSMENT PURPOSES ONLY AND THE PARCELS SHOWN HEREON MAY NOT COMPLY WITH STATE AND LOCAL SUBDIVISION ORDINANCES, AND NO LIABILITY IS ASSUMED FOR THE USE OF THE INFORMATION SHOWN HEREON.

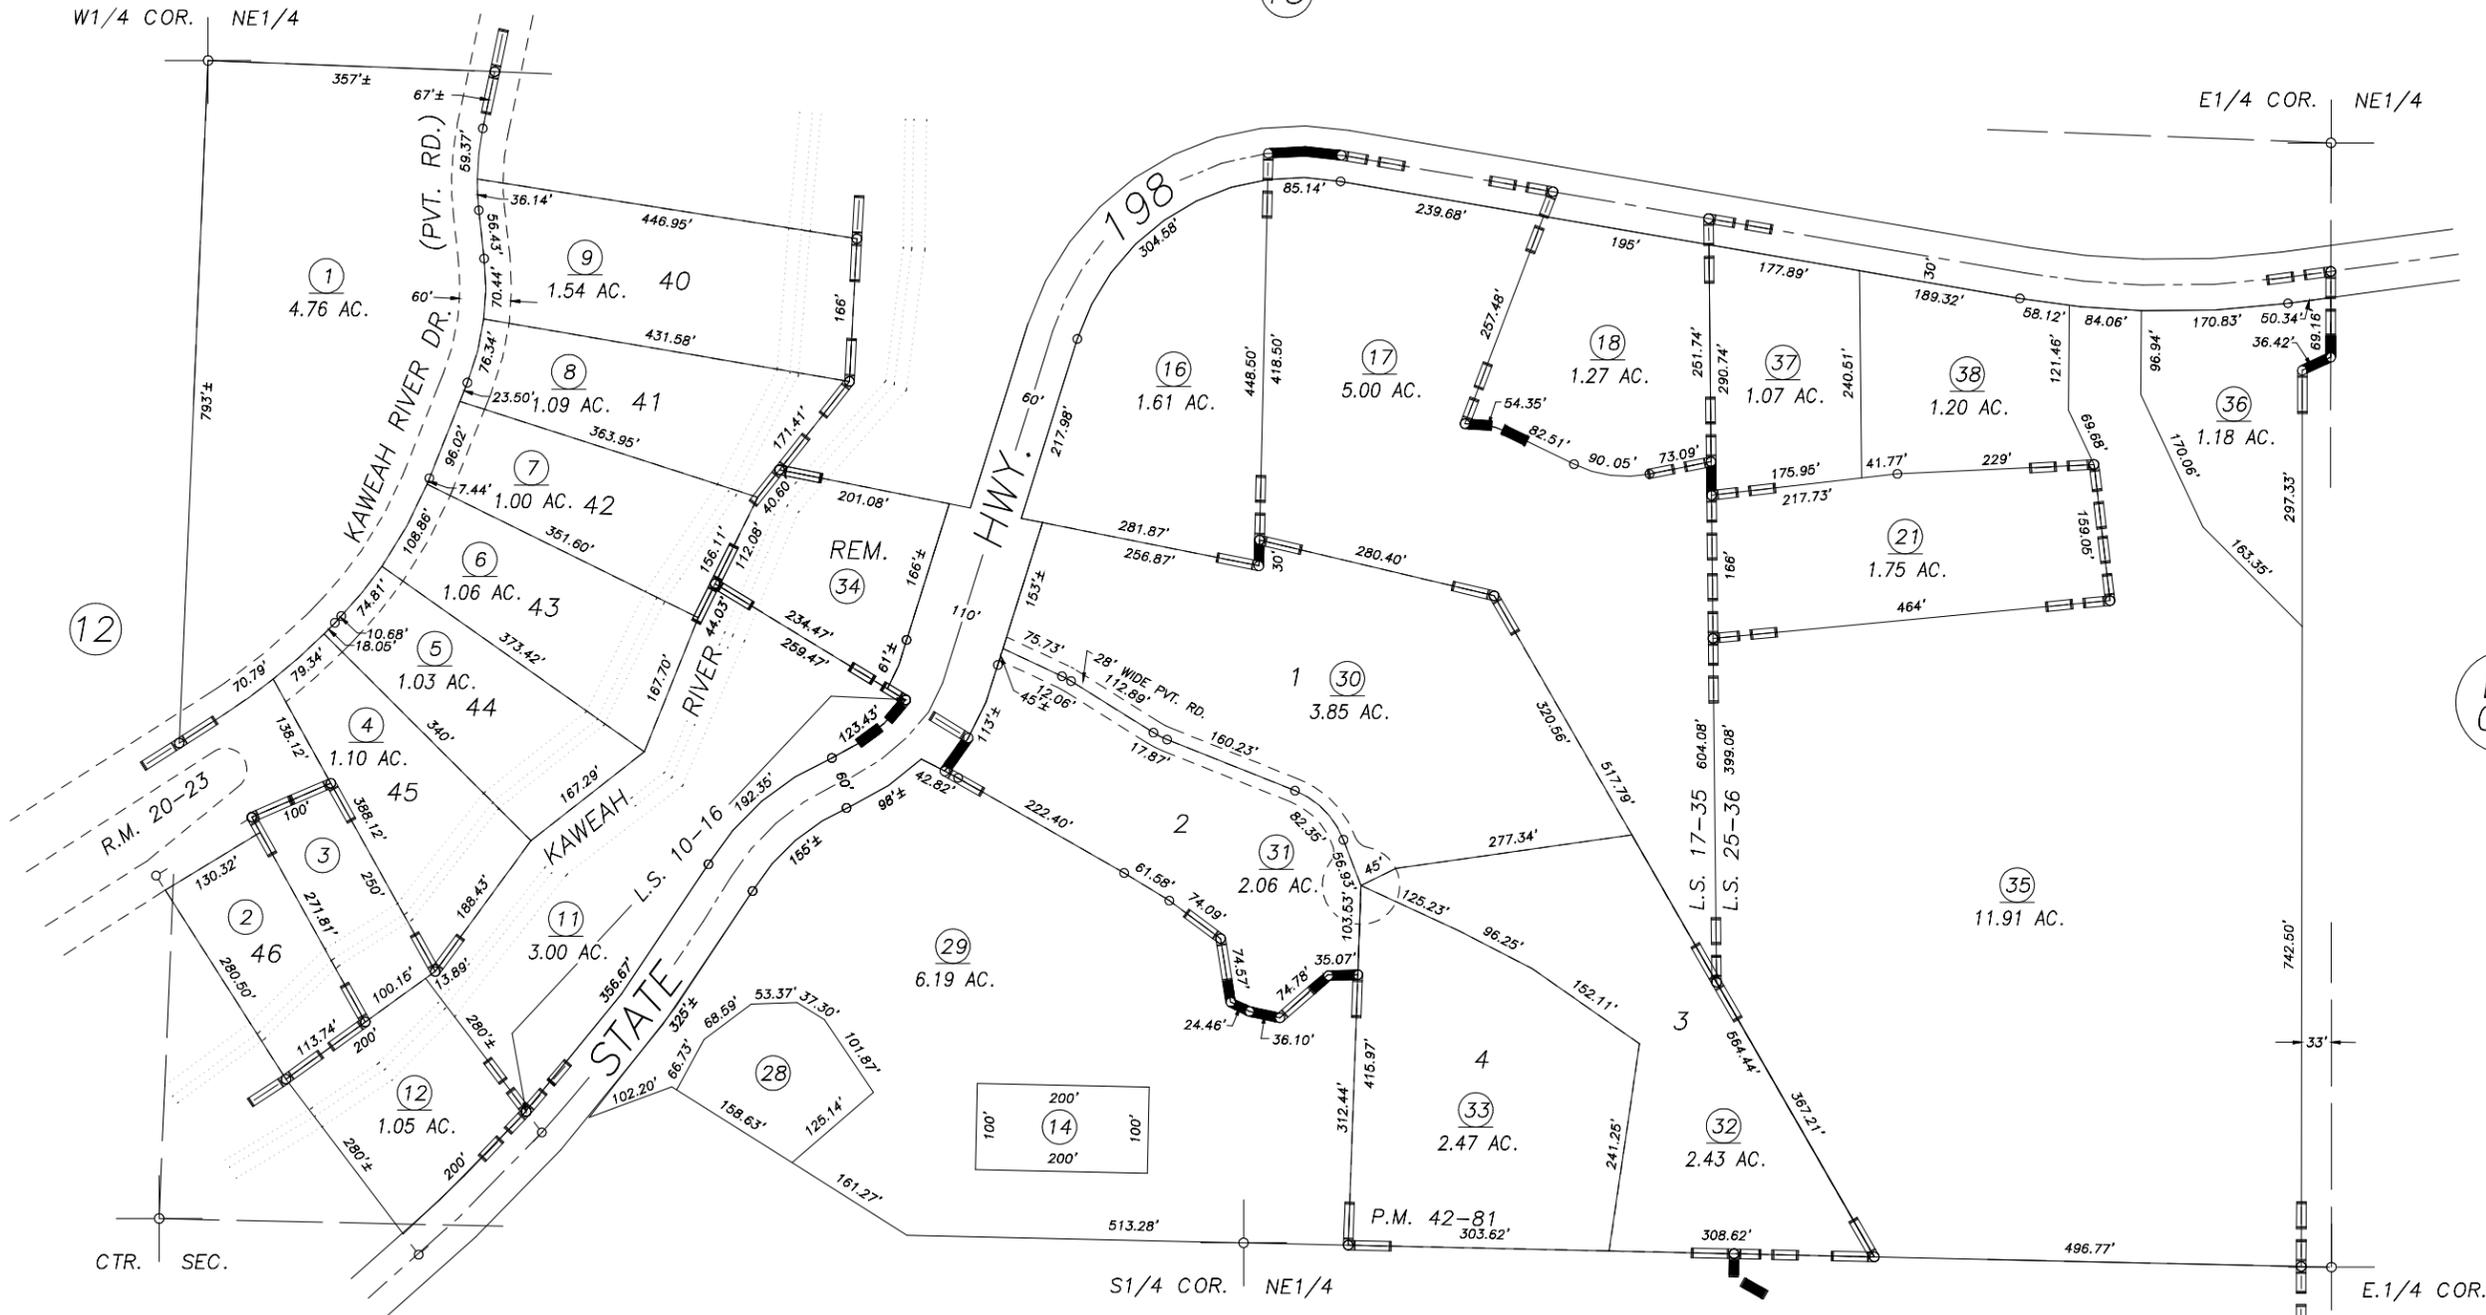

RECORD OF SURVEY, L.S. 10-16
POR. TRACT NO. 129, R.M. 20-23
RECORD OF SURVEY, L.S. 17-35
PARCEL MAP NO. 4177, P.M. 42-81
POR. RECORD OF SURVEY, L.S. 25-36

VICINITY OF THREE RIVERS
ASSESSOR'S MAPS BK.067 , PG.14
COUNTY OF TULARE, CALIFORNIA, U.S.A.

NOTE: Assessor's Parcel Numbers Shown in Circles ① 123
Assessor's Block Numbers Shown in Elipses (Bk. 069)

| | | |
|--------------|------------|------|
| 2004-0133495 | 11/08/2005 | PHN |
| REVISION | DATE | TECH |