
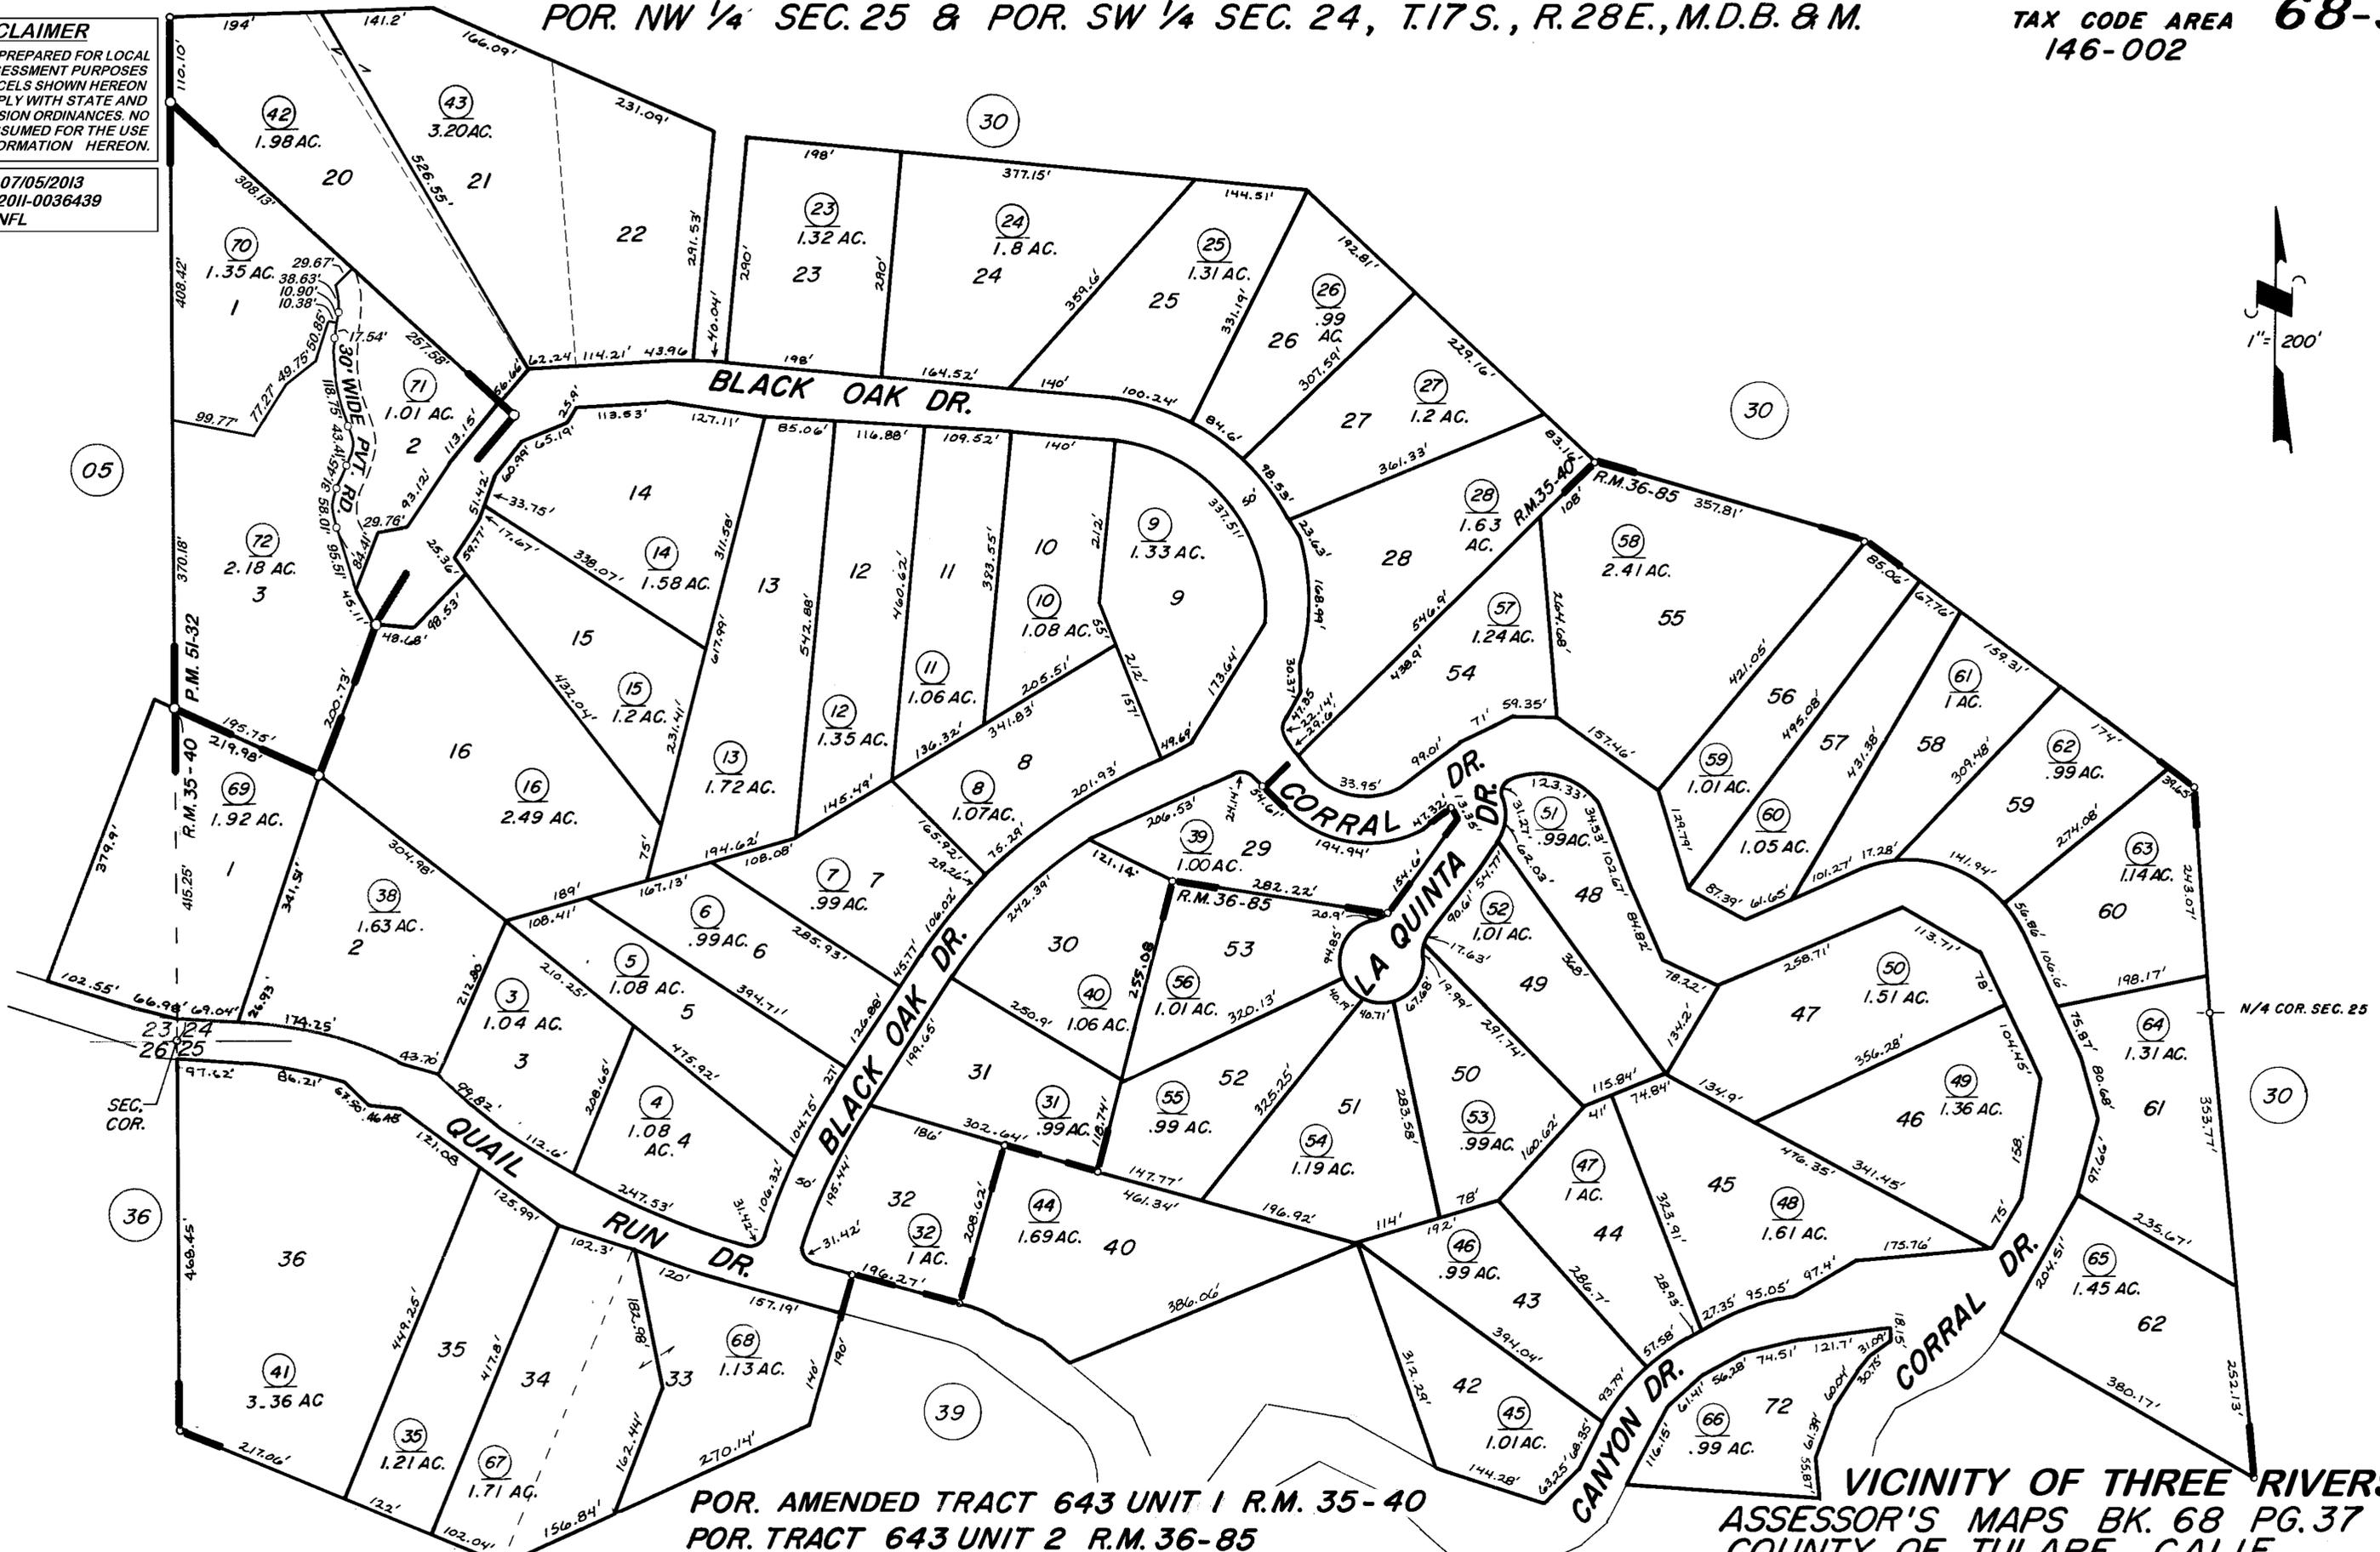


**DISCLAIMER**

THIS MAP WAS PREPARED FOR LOCAL PROPERTY ASSESSMENT PURPOSES ONLY. THE PARCELS SHOWN HEREON MAY NOT COMPLY WITH STATE AND LOCAL SUBDIVISION ORDINANCES. NO LIABILITY IS ASSUMED FOR THE USE OF THE INFORMATION HEREON.

REVISED: 07/05/2013  
REASON: 2011-0036439  
CAD TECH: NFL

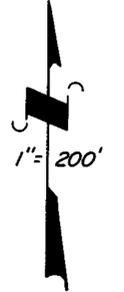

POR. AMENDED TRACT 643 UNIT 1 R.M. 35-40  
POR. TRACT 643 UNIT 2 R.M. 36-85  
PARCEL MAP NO. 5026, P.M. 51-32

VICINITY OF THREE RIVERS  
ASSESSOR'S MAPS BK. 68 PG. 37  
COUNTY OF TULARE, CALIF.

NOTE - ASSESSOR'S BLOCK NUMBERS SHOWN IN ELLIPSES  
ASSESSOR'S PARCEL NUMBERS SHOWN IN CIRCLES