


POR. SE<sup>1</sup>/<sub>4</sub> OF NW<sup>1</sup>/<sub>4</sub> & NE<sup>1</sup>/<sub>4</sub> OF NW<sup>1</sup>/<sub>4</sub> SEC. 16, T.17S., R.31E., M.D.B. & M.

070-100-12  
TAX CODE AREA  
146-002

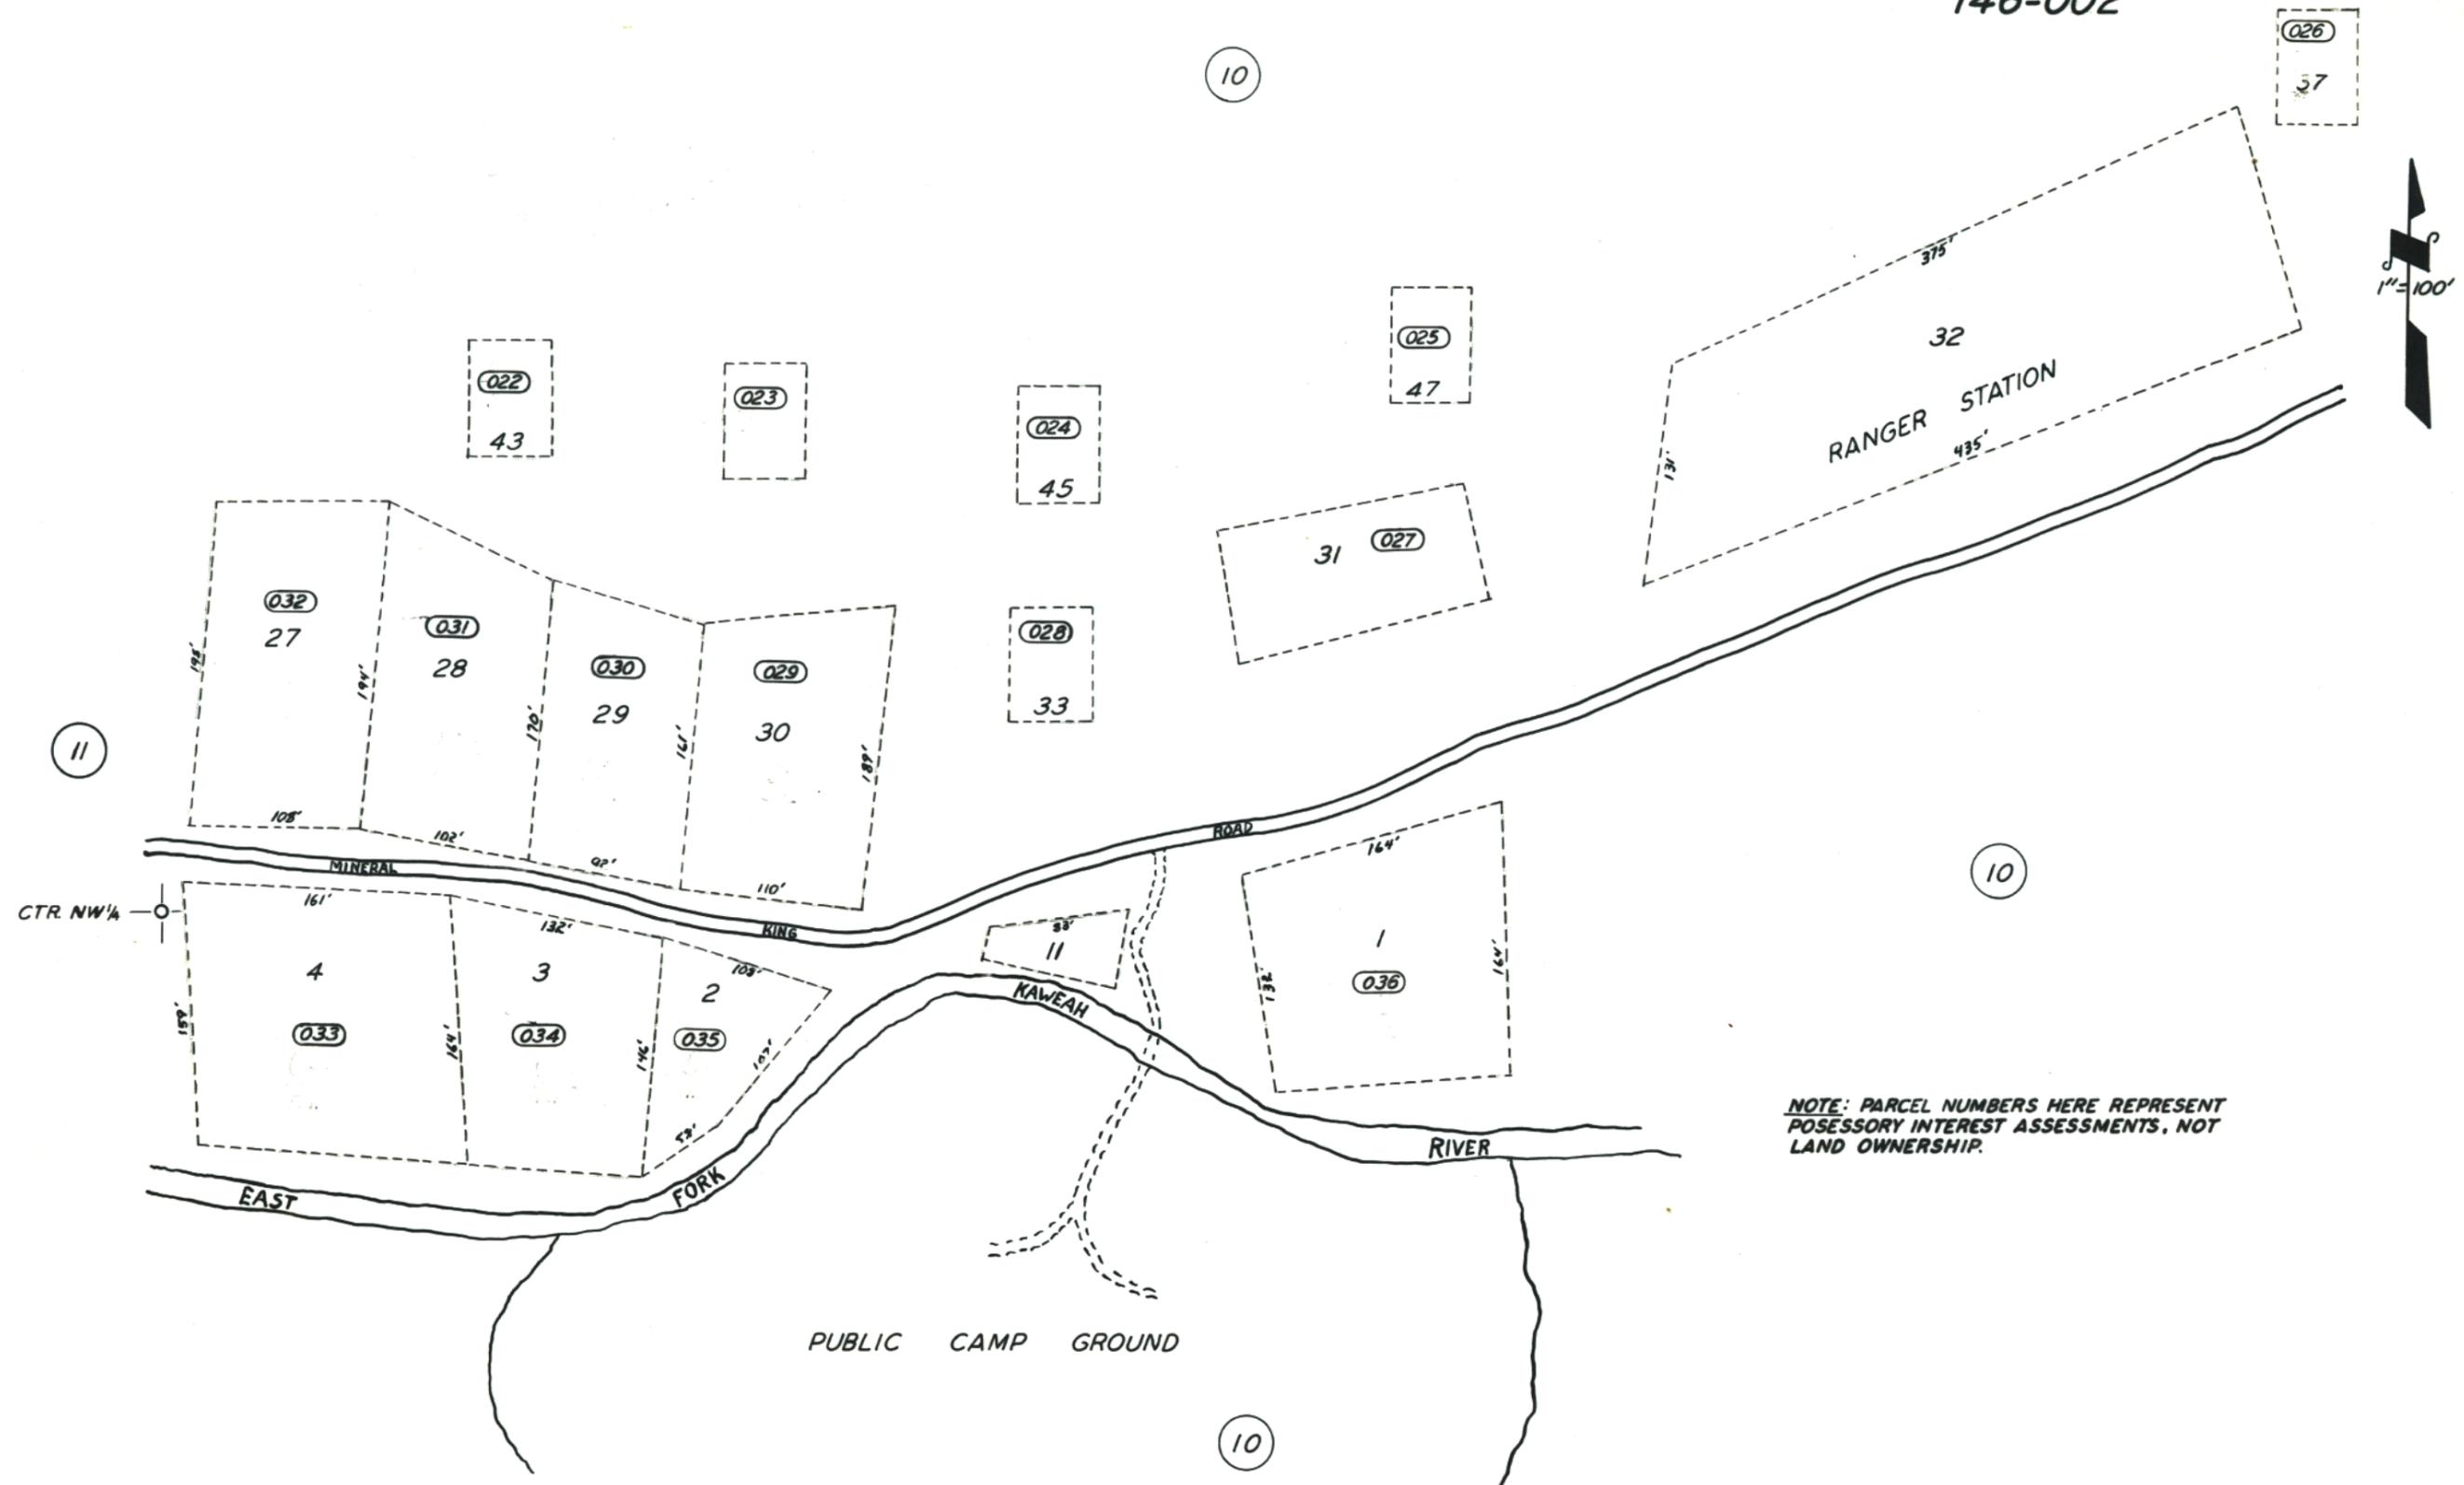

NOTE: PARCEL NUMBERS HERE REPRESENT POSSESSORY INTEREST ASSESSMENTS, NOT LAND OWNERSHIP.

POR. WEST MINERAL KING TRACT, (U.S. GOV'T) UNREC. ASSESSOR'S MAPS BK. 70, PG. ...  
COUNTY OF TULARE, CALIF.

NOTE - ASSESSOR'S BLOCK NUMBERS SHOWN IN ELLIPSES  
ASSESSOR'S PARCEL NUMBERS SHOWN IN CIRCLES

