

S1/2 OF NW1/4 OF NW1/4 SEC.29, T.18S., R.25E., M.D.B.&M.


Tax Area Codes 094-04  
006-096

**DISCLAIMER**  
THIS MAP WAS PREPARED FOR LOCAL  
PROPERTY ASSESSMENT PURPOSES ONLY  
AND THE PARCELS SHOWN HEREON MAY  
NOT COMPLY WITH STATE AND LOCAL  
SUBDIVISION ORDINANCES, AND NO  
LIABILITY IS ASSUMED FOR THE USE  
OF THE INFORMATION SHOWN HEREON.

Bk. 093

1/64

COR.

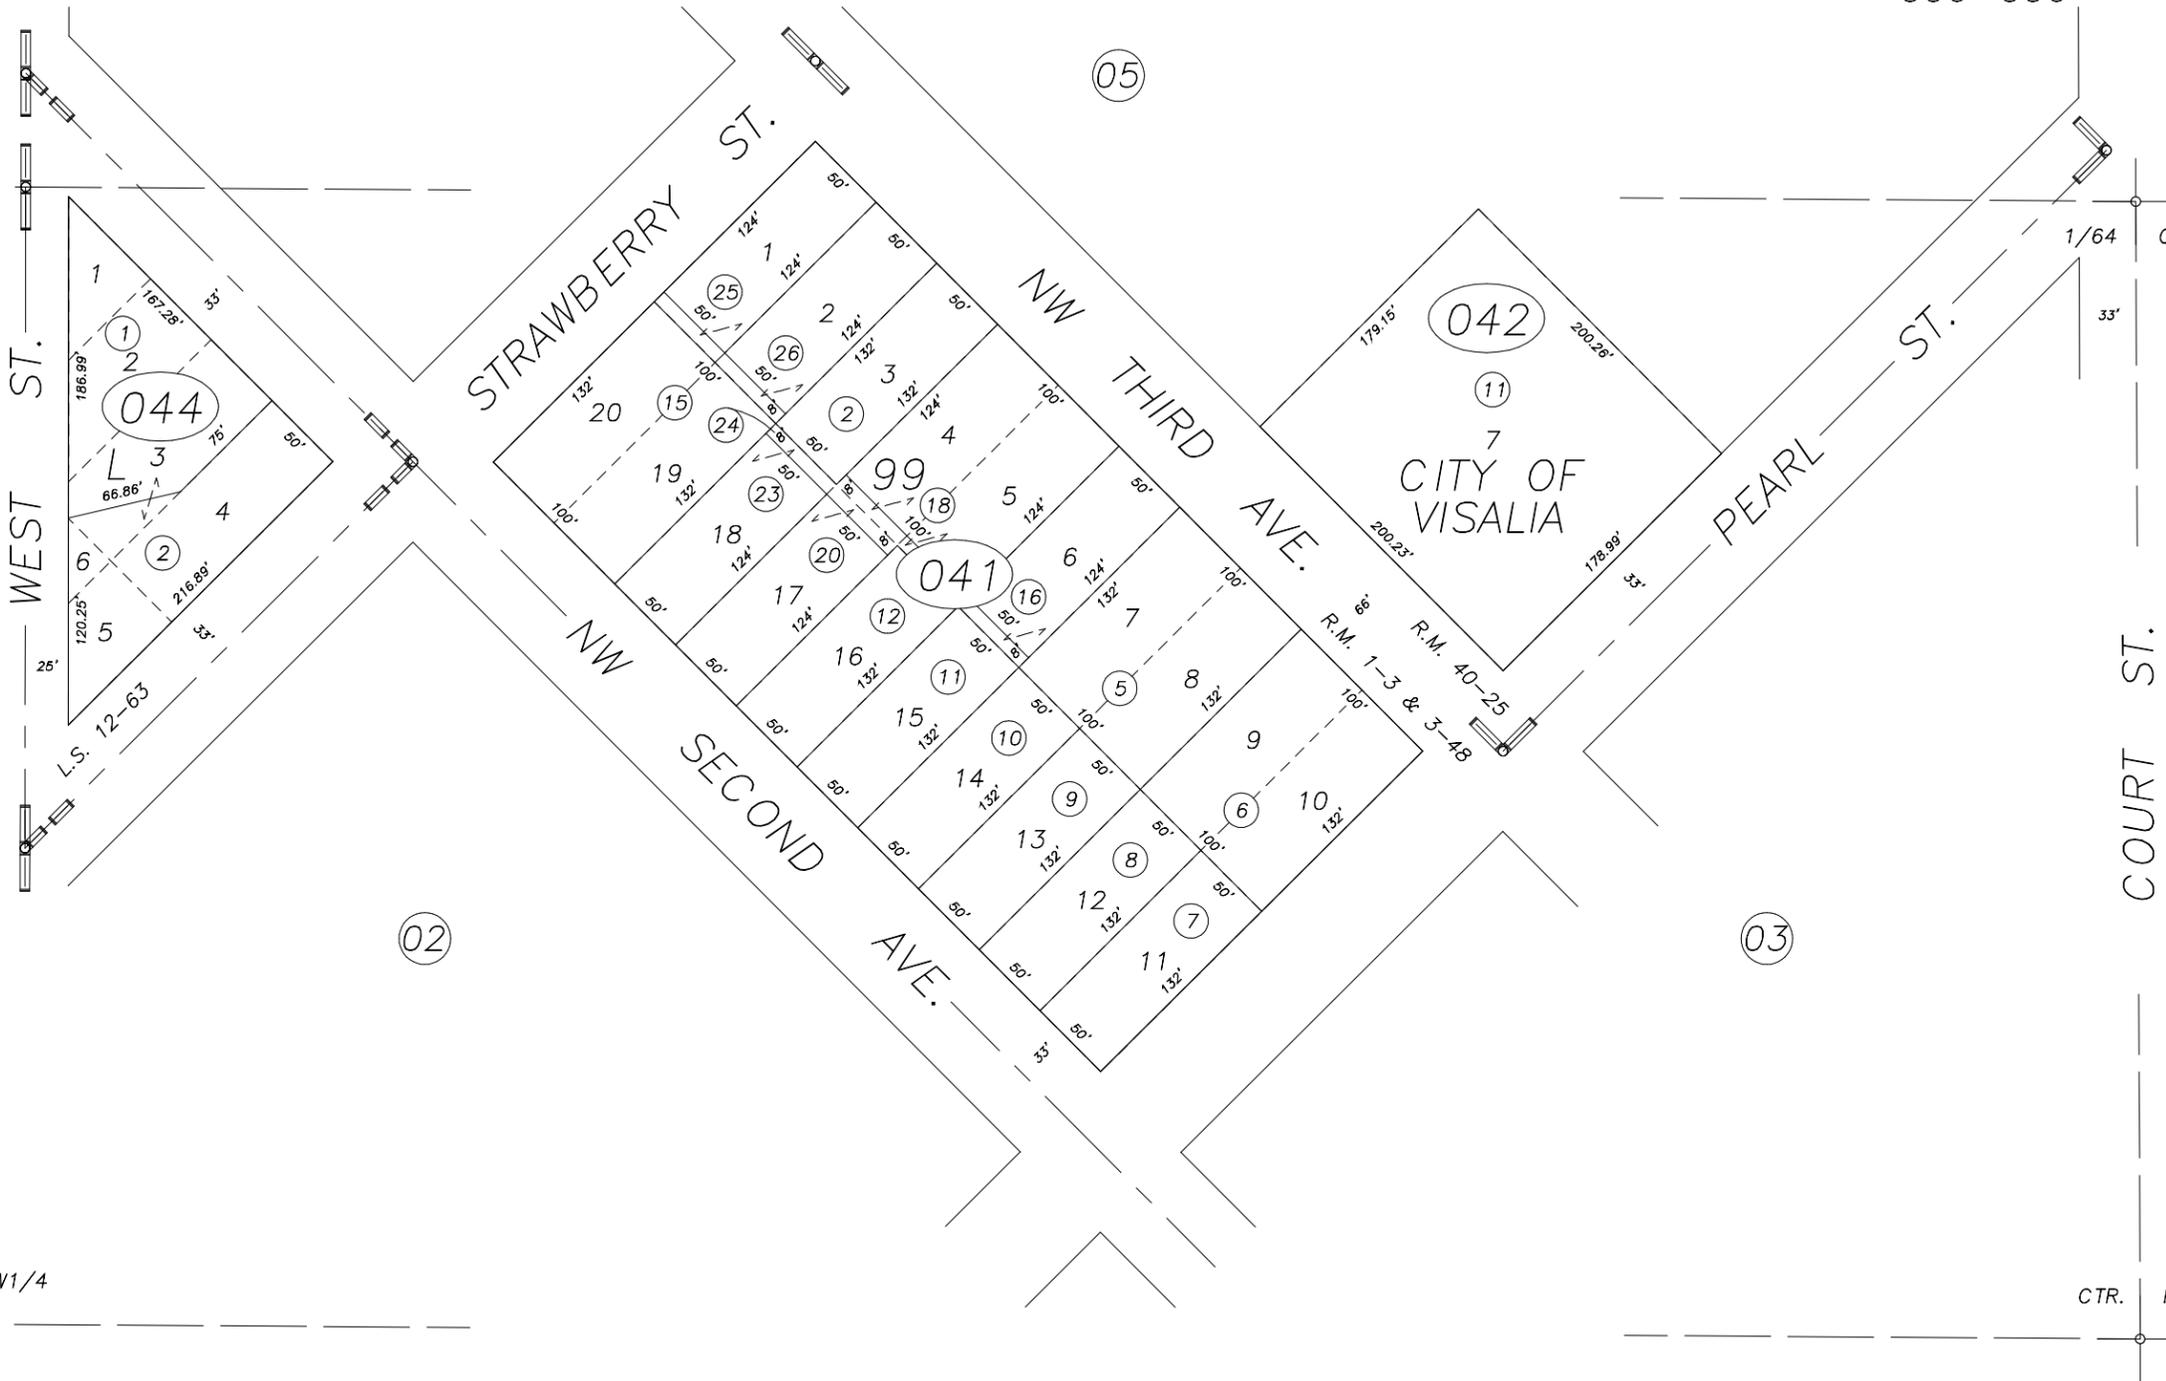

1" = 100'  
BASIS OF BEARINGS:  
R.M. 40-25

W1/4 COR. NW1/4

CTR. NW1/4

POR. AUGHINBAUGH'S ADD., R.M. 1-3 & 3-48  
RECORD OF SURVEY, L.S. 12-63  
POR. COMMUNITY CAMPUS OF THE CITY OF VISALIA, R.M. 40-25

CITY OF VISALIA  
ASSESSOR'S MAPS BK.094 , PG.04  
COUNTY OF TULARE, CALIFORNIA, U.S.A.

NOTE: Assessor's Parcel Numbers Shown in Circles ① 123  
Assessor's Block Numbers Shown in Elipses

2003-0105164	12/22/2003	PHN
REVISION	DATE	TECH