
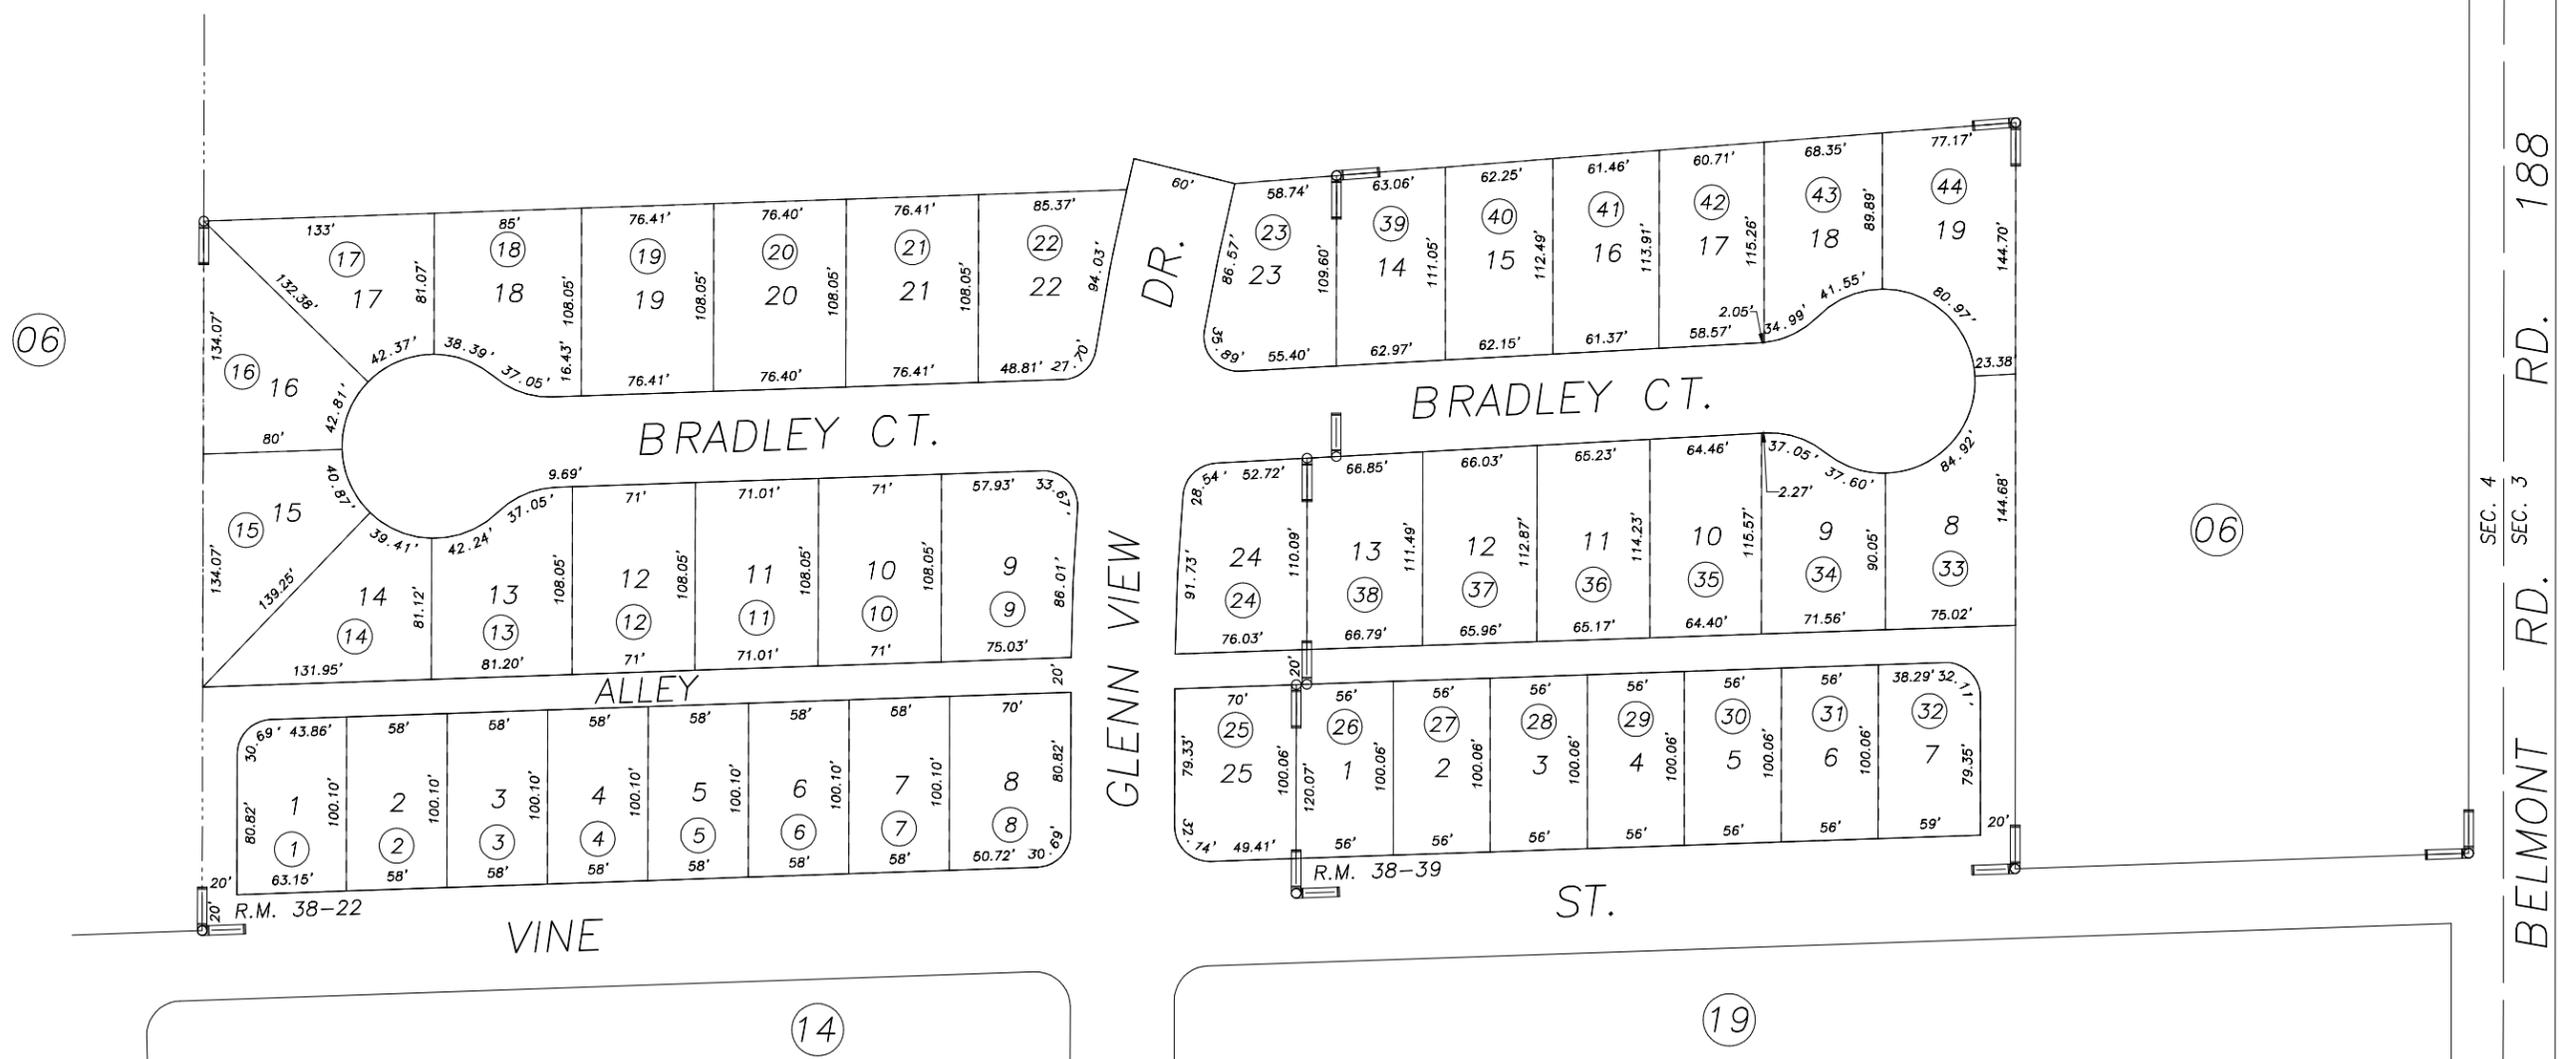


DISCLAIMER
 THIS MAP WAS PREPARED FOR LOCAL PROPERTY ASSESSMENT PURPOSES ONLY AND THE PARCELS SHOWN HEREON MAY NOT COMPLY WITH STATE AND LOCAL SUBDIVISION ORDINANCES, AND NO LIABILITY IS ASSUMED FOR THE USE OF THE INFORMATION SHOWN HEREON.

POR. NE 1/4 OF SE 1/4 SECTION 4, T.19S., R.26E., M.D.B. & M.

Tax Area Code 133-21
 2-023

06

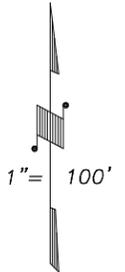

R.M. 38-39	REVISION	DATE	BY
		9/29/99	KPT

GLENN VIEW ESTATES NO. 1, R.M. 38-22
 GLENN VIEW ESTATES NO. 2, R.M. 38-39

CITY OF EXETER
 ASSESSOR'S MAPS BK. 133, PG. 21.
 COUNTY OF TULARE, CALIF.

NOTE: Assessor's Block Numbers Shown in Ellipses
 Assessor's Parcel Numbers Shown in Circles

00/01