


DISCLAIMER
 THIS MAP WAS PREPARED FOR LOCAL PROPERTY ASSESSMENT PURPOSES ONLY AND THE PARCELS SHOWN HEREON MAY NOT COMPLY WITH STATE AND LOCAL SUBDIVISION ORDINANCES, AND NO LIABILITY IS ASSUMED FOR THE USE OF THE INFORMATION SHOWN HEREON.


POR. NW 1/4 SECTION 35, T.19S., R.24E., M.D.B. & M.

Tax Area Code 166-19
 5-081
 5-082

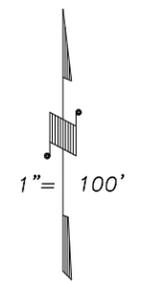

R.M. 37-8	12/4/95	KPT
REVISION	DATE	BY

Bk. 164

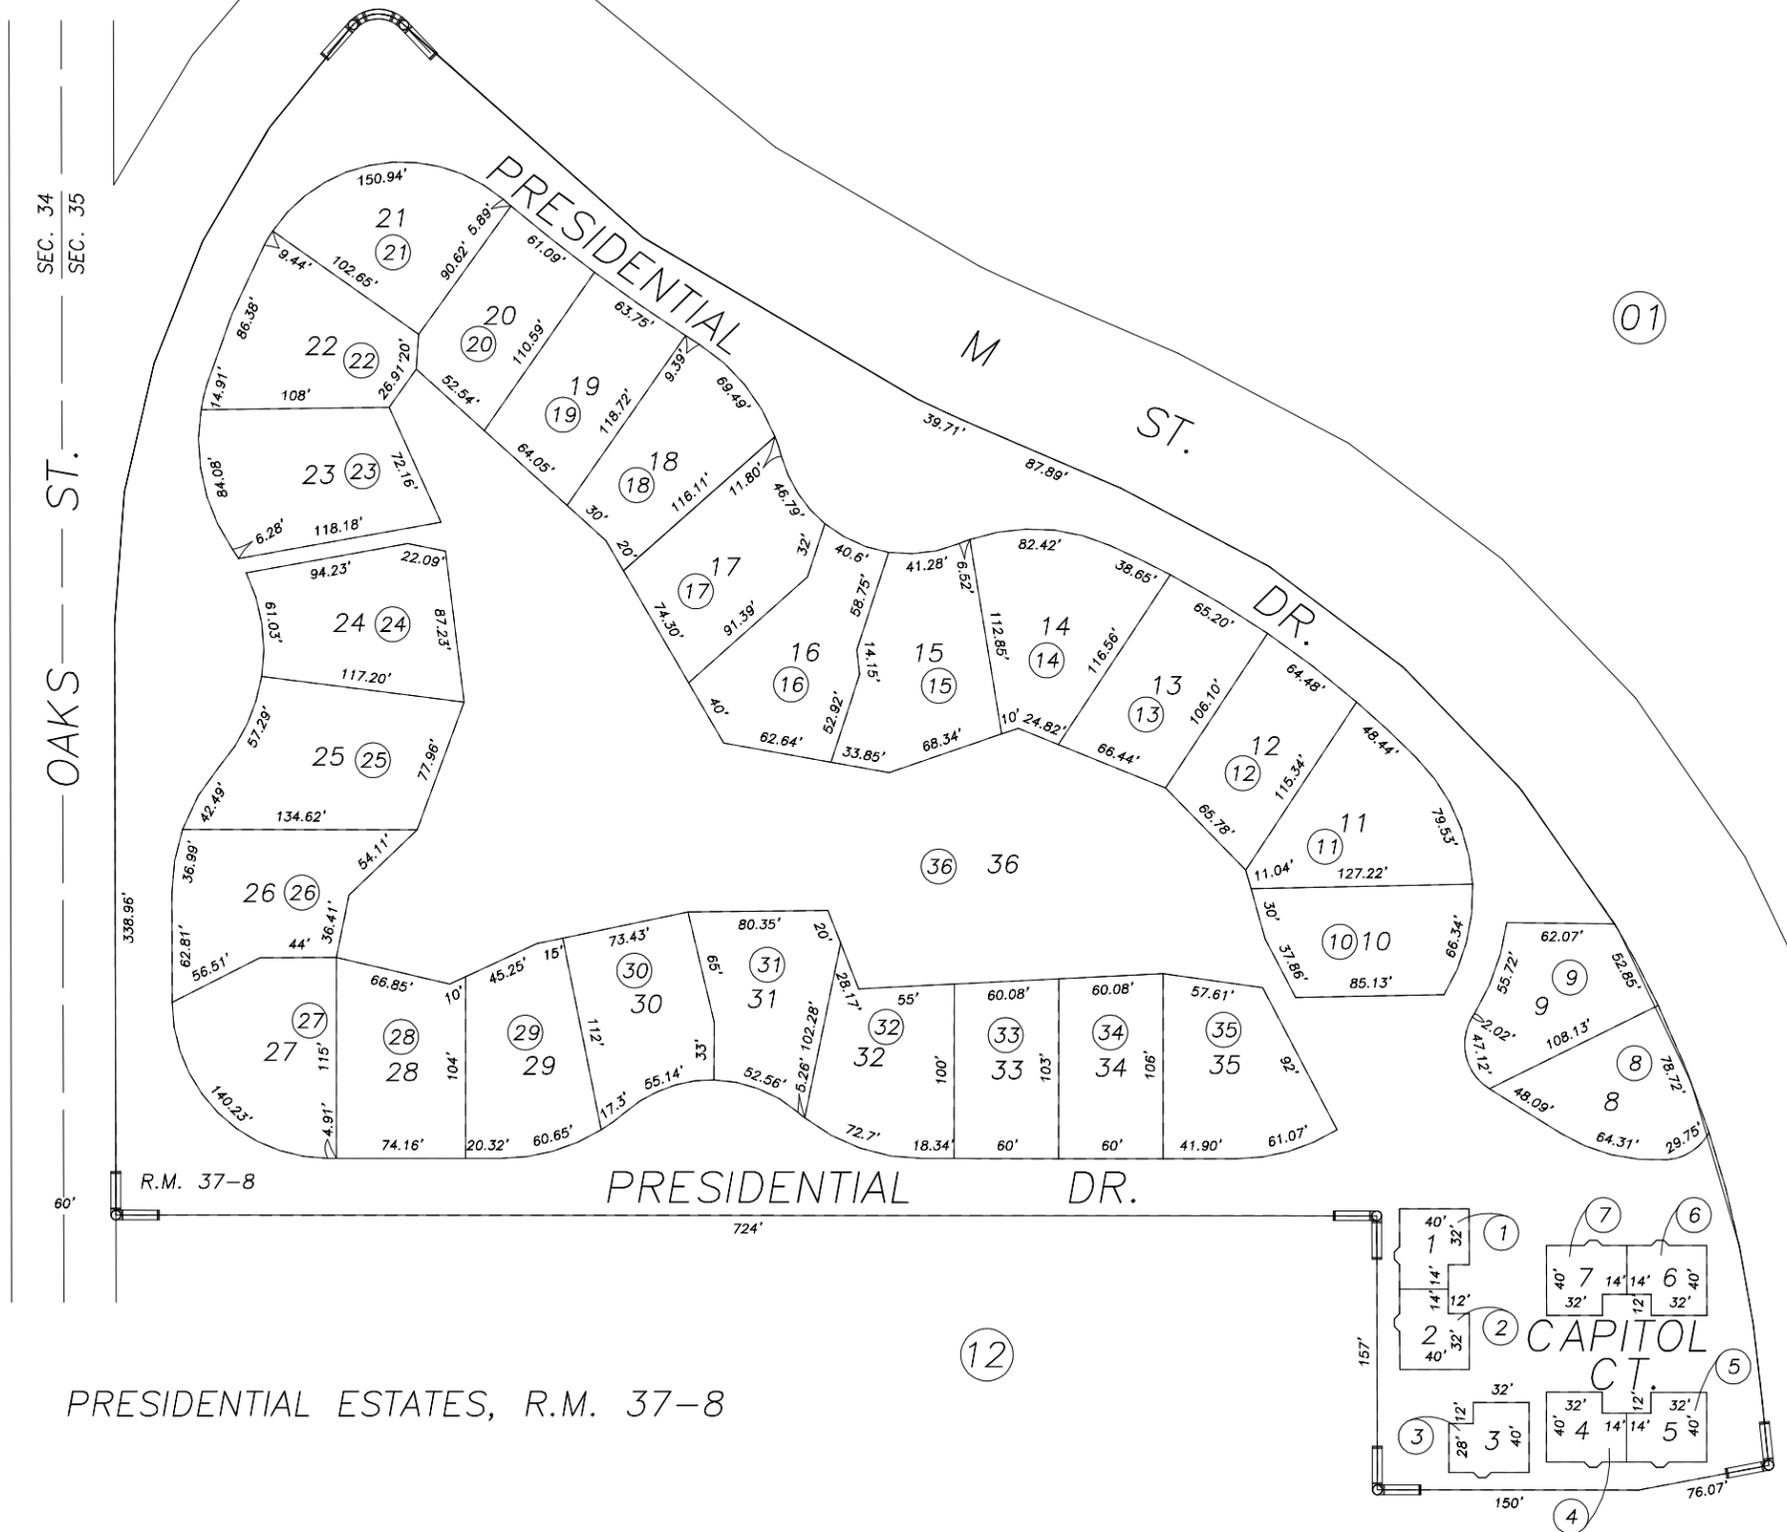

PRESIDENTIAL ESTATES, R.M. 37-8

CITY OF TULARE
 ASSESSOR'S MAPS BK. 166 , PG. 19 .
 COUNTY OF TULARE, CALIF.

NOTE: Assessor's Block Numbers Shown in Ellipses
 Assessor's Parcel Numbers Shown in Circles