


**DISCLAIMER**  
 THIS MAP WAS PREPARED FOR LOCAL PROPERTY ASSESSMENT PURPOSES ONLY AND THE PARCELS SHOWN HEREON MAY NOT COMPLY WITH STATE AND LOCAL SUBDIVISION ORDINANCES, AND NO LIABILITY IS ASSUMED FOR THE USE OF THE INFORMATION SHOWN HEREON.


POR. NW 1/4 SECTION 35, T.19S., R.24E., M.D.B. & M.

Tax Area Code 166-19  
 5-081  
 5-082

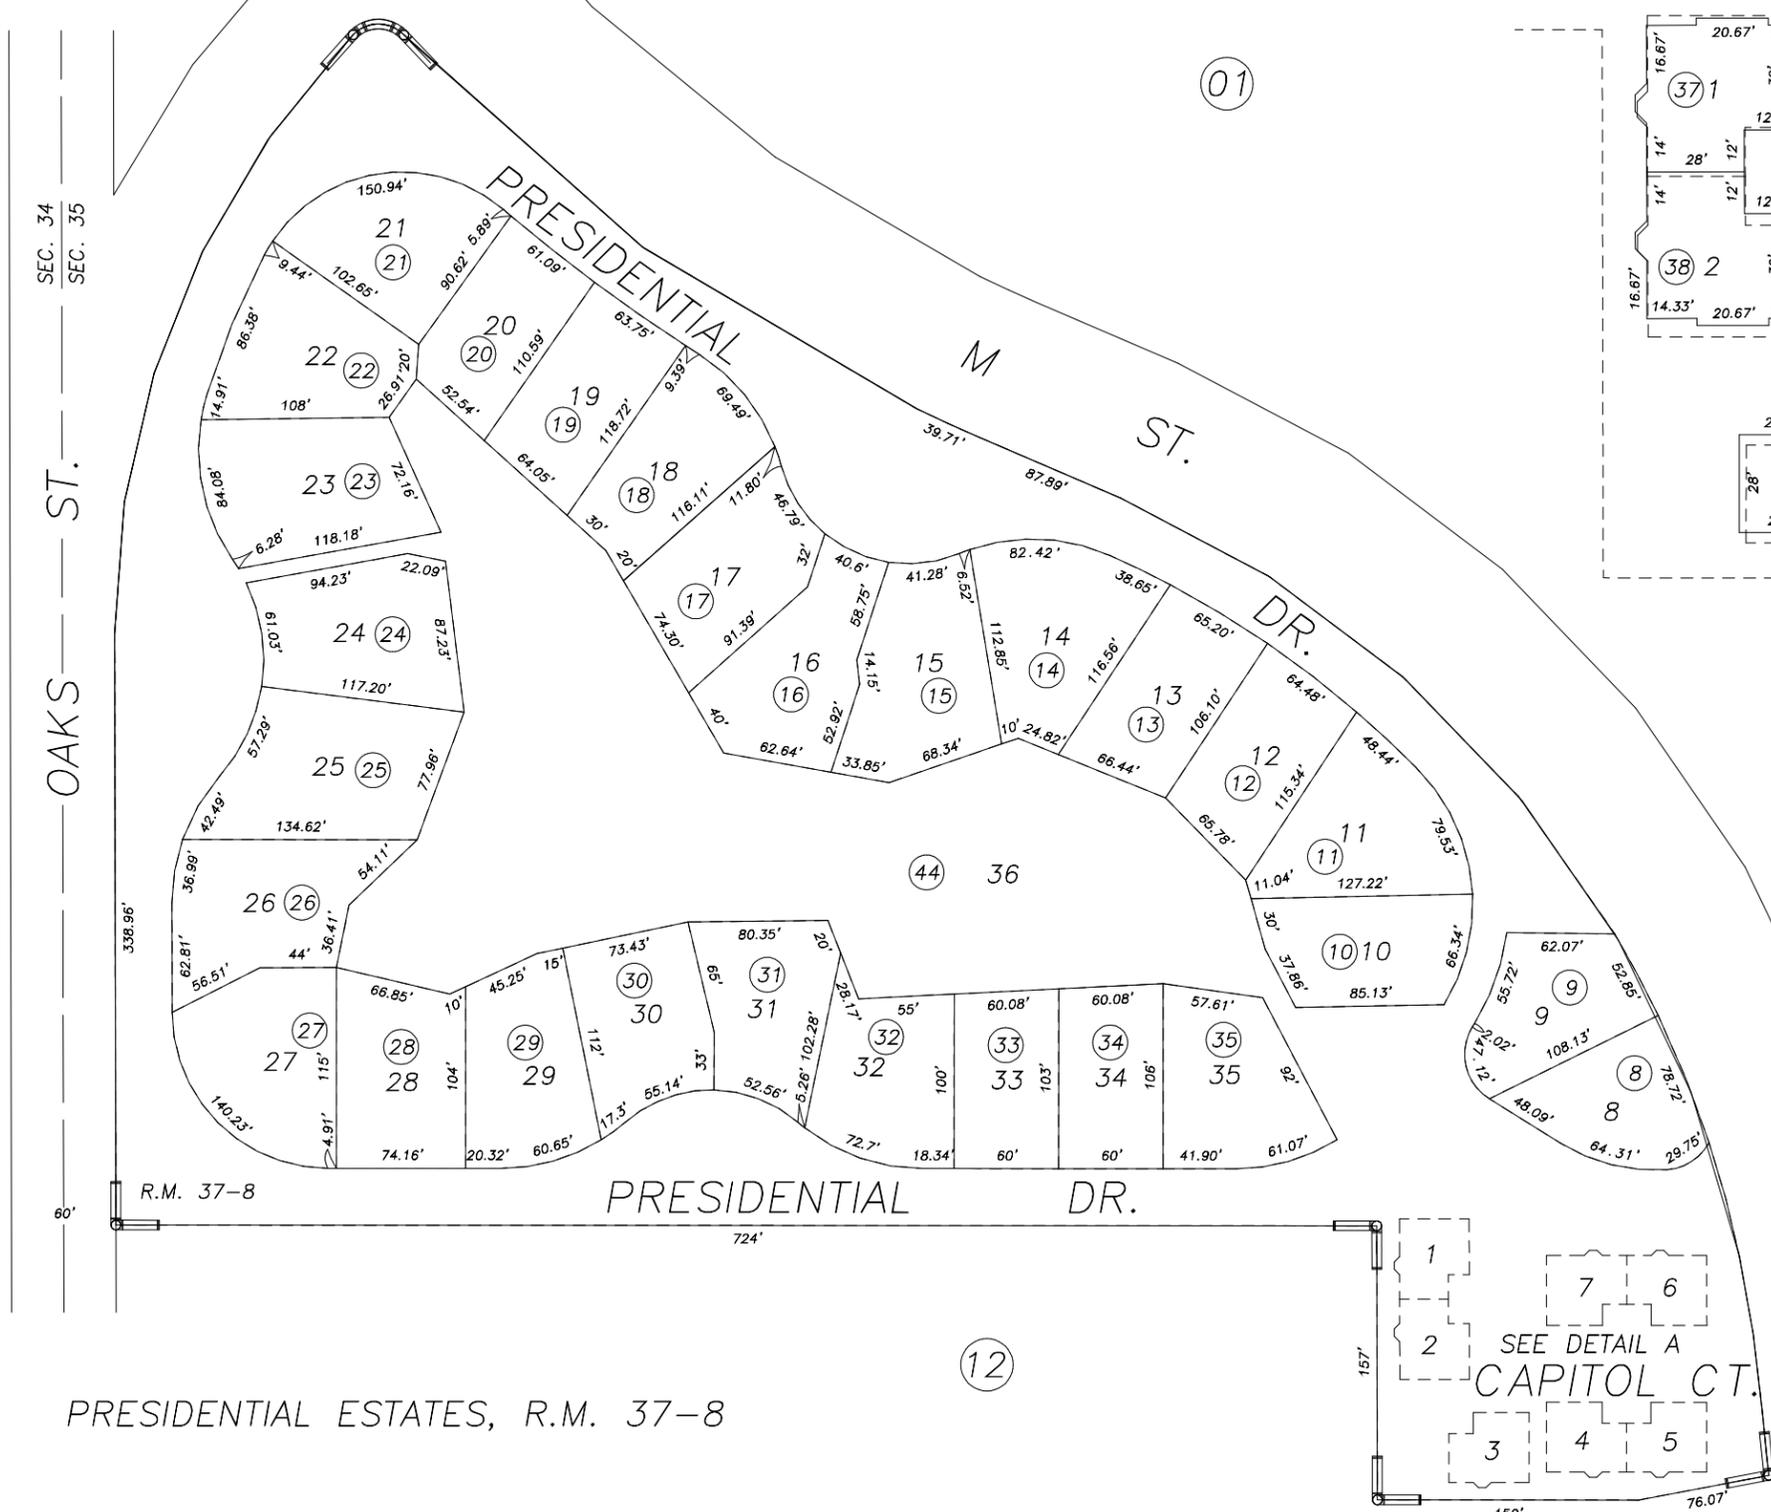

Bk. 164

LLA NO. 78	10/17/96	KPT
REVISION	DATE	BY

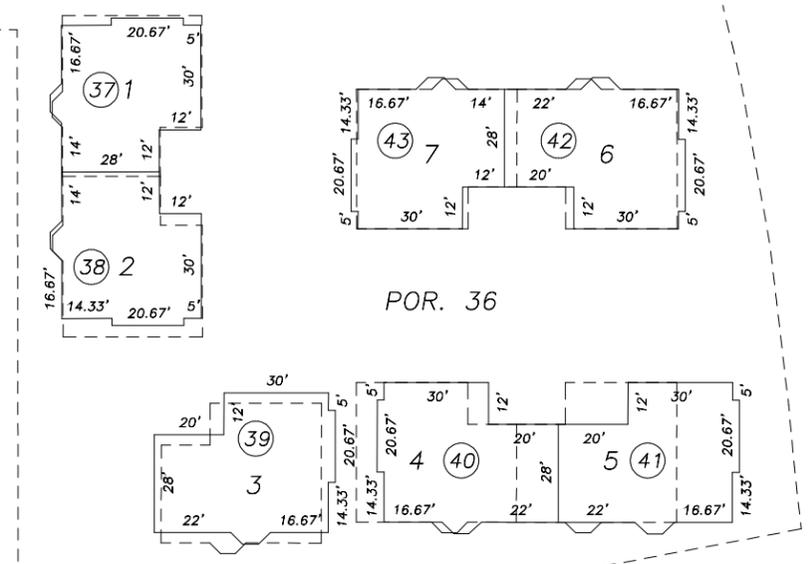

DETAIL A  
 1" = 50'

PRESIDENTIAL ESTATES, R.M. 37-8

CITY OF TULARE  
 ASSESSOR'S MAPS BK. 166 , PG. 19 .  
 COUNTY OF TULARE, CALIF.

NOTE: Assessor's Block Numbers Shown in Ellipses  
 Assessor's Parcel Numbers Shown in Circles