


S1/2 OF SW1/4 OF NE1/4 SEC.9, T.20S., R.24E., M.D.B.&M.

Tax Area Codes 168-31

005-023

149-023

**DISCLAIMER**  
 THIS MAP WAS PREPARED FOR LOCAL PROPERTY ASSESSMENT PURPOSES ONLY AND THE PARCELS SHOWN HEREON MAY NOT COMPLY WITH STATE AND LOCAL SUBDIVISION ORDINANCES, AND NO LIABILITY IS ASSUMED FOR THE USE OF THE INFORMATION SHOWN HEREON.

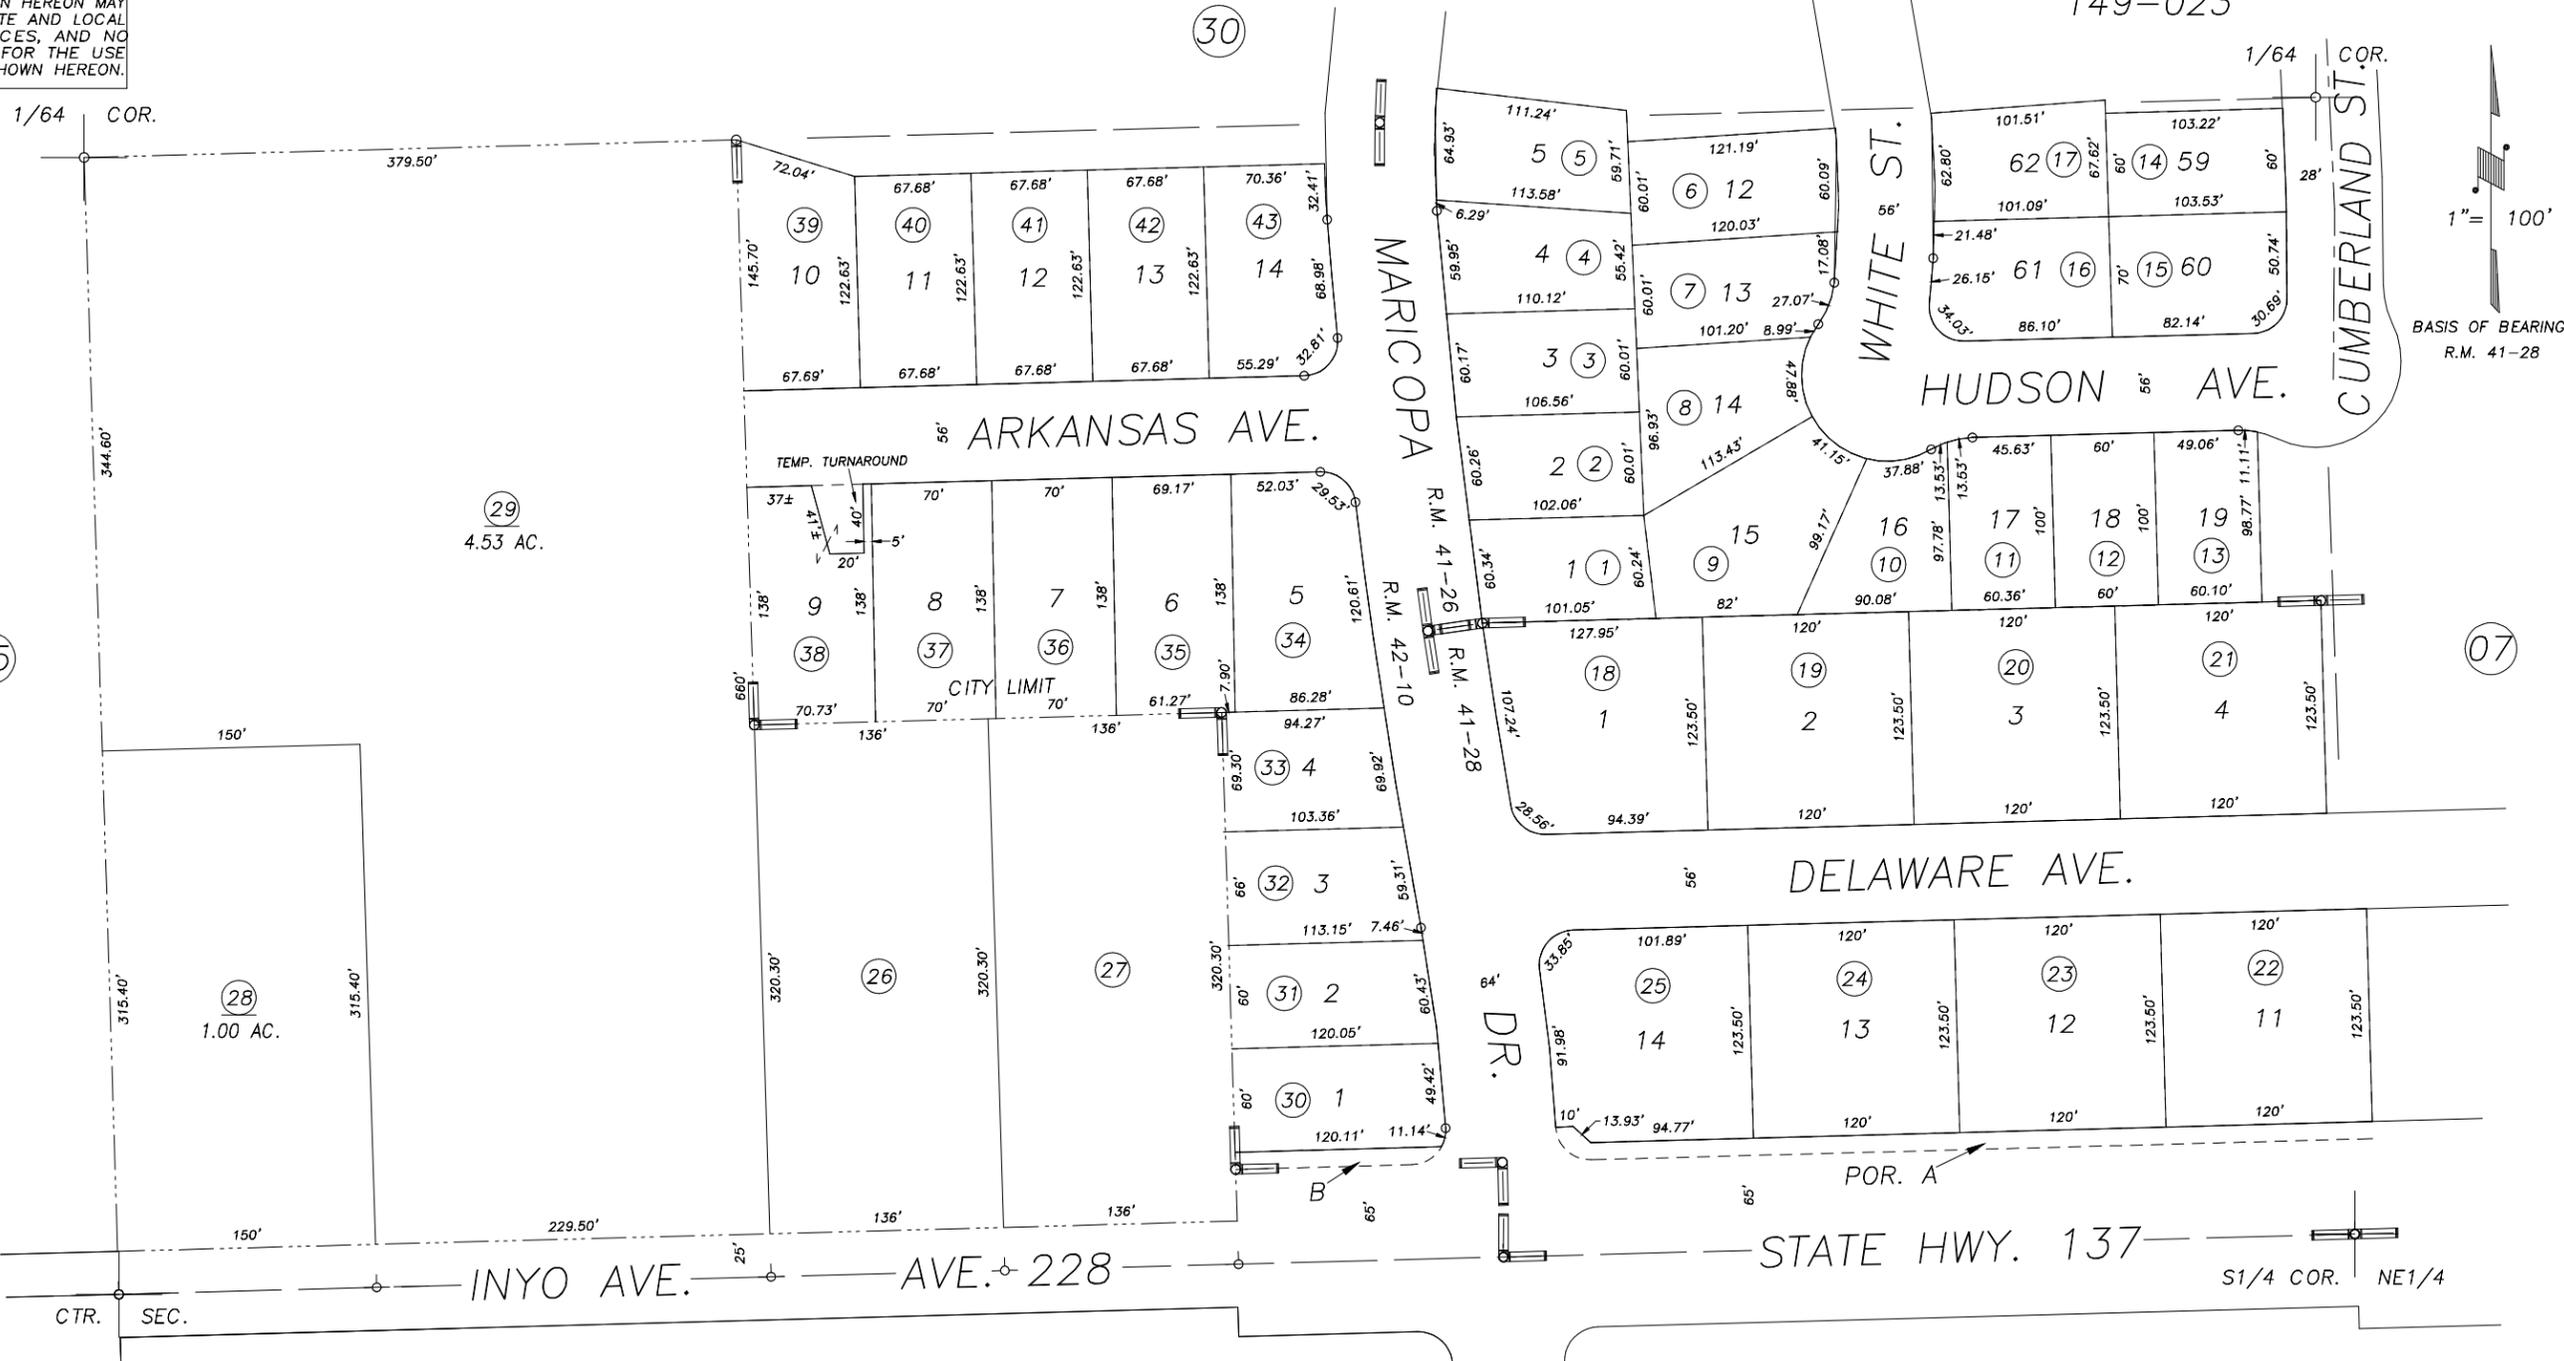

POR. WESTGATE ESTATES PHASE 1, R.M. 41-26  
 POR. WESTGATE ESTATES PHASE 2, R.M. 41-28  
 POR. WESTGATE ESTATES PHASE 3, R.M. 42-10

VICINITY OF TULARE  
 ASSESSOR'S MAPS BK.168 , PG.31  
 COUNTY OF TULARE, CALIFORNIA, U.S.A.

NOTE: Assessor's Parcel Numbers Shown in Circles ① 123  
 Assessor's Block Numbers Shown in Ellipses ① 123

ADJ. PG. UPDATE	07/24/2008	CBT
REVISION	DATE	TECH