


DISCLAIMER
THIS MAP WAS PREPARED FOR LOCAL PROPERTY ASSESSMENT PURPOSES ONLY AND THE PARCELS SHOWN HEREON MAY NOT COMPLY WITH STATE AND LOCAL SUBDIVISION ORDINANCES, AND NO LIABILITY IS ASSUMED FOR THE USE OF THE INFORMATION SHOWN HEREON.

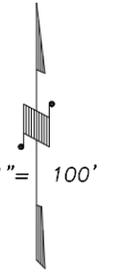

BASIS OF BEARINGS:
R.M. 41-87

N 1/4 COR.
NW 1/4

N1/4 COR.

STATE HWY. 137

TULARE AVE.

HOYT AVE.

MARTIN ST.

JOHNSON ST.

ANDREWS CIR.

MONTANA DE ORO ST.

CAMPBELL CIR.

SIERRA AVE.

POR. WOODBRIDGE NO. 1, R.M. 41-87
POR. WOODBRIDGE NO. 2, R.M. 42-54

19


CITY OF TULARE

ASSESSOR'S MAPS BK.172 , PG.18

COUNTY OF TULARE, CALIFORNIA, U.S.A.

NOTE: Assessor's Parcel Numbers Shown in Circles
Assessor's Block Numbers Shown in Elipses

2007-0017285	4/29/2008	JLC
REVISION	DATE	TECH

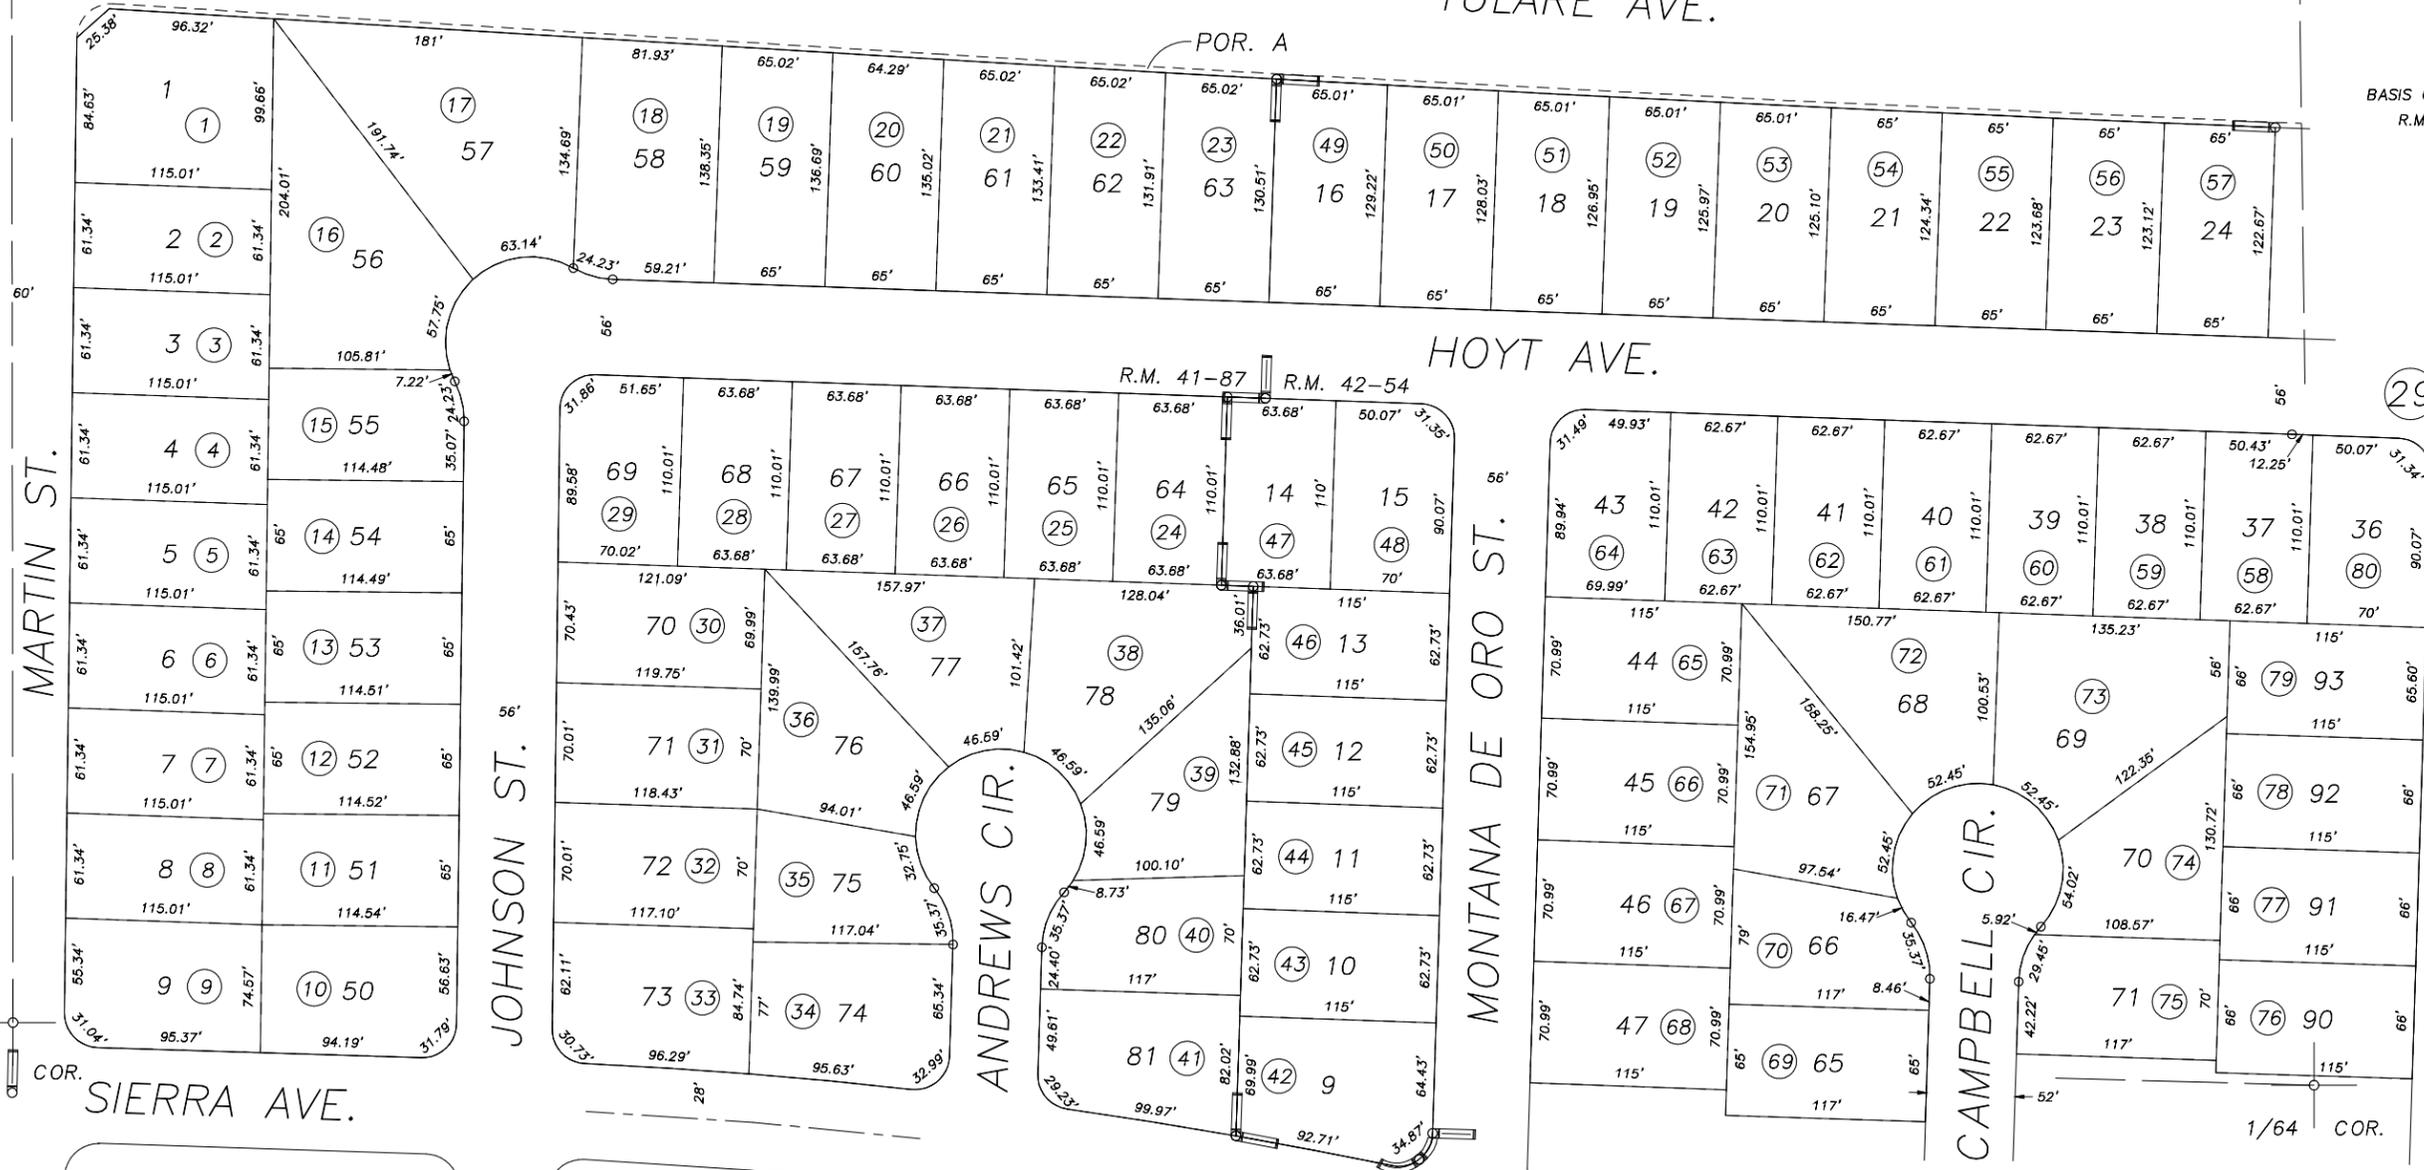

13

29

06

1/64 COR.

1/64 COR.