


S1/2 OF SE1/4 OF NW1/4 SEC.7, T.20S, R.25E.,M.D.B.&M.

Tax Area Codes 172-25
005-104


DISCLAIMER
THIS MAP WAS PREPARED FOR LOCAL PROPERTY ASSESSMENT PURPOSES ONLY AND THE PARCELS SHOWN HEREON MAY NOT COMPLY WITH STATE AND LOCAL SUBDIVISION ORDINANCES, AND NO LIABILITY IS ASSUMED FOR THE USE OF THE INFORMATION SHOWN HEREON.



1/64 COR.

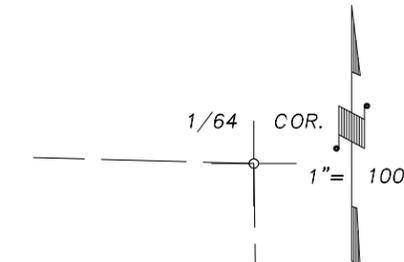

BASIS OF BEARINGS:
R.M. 42-84

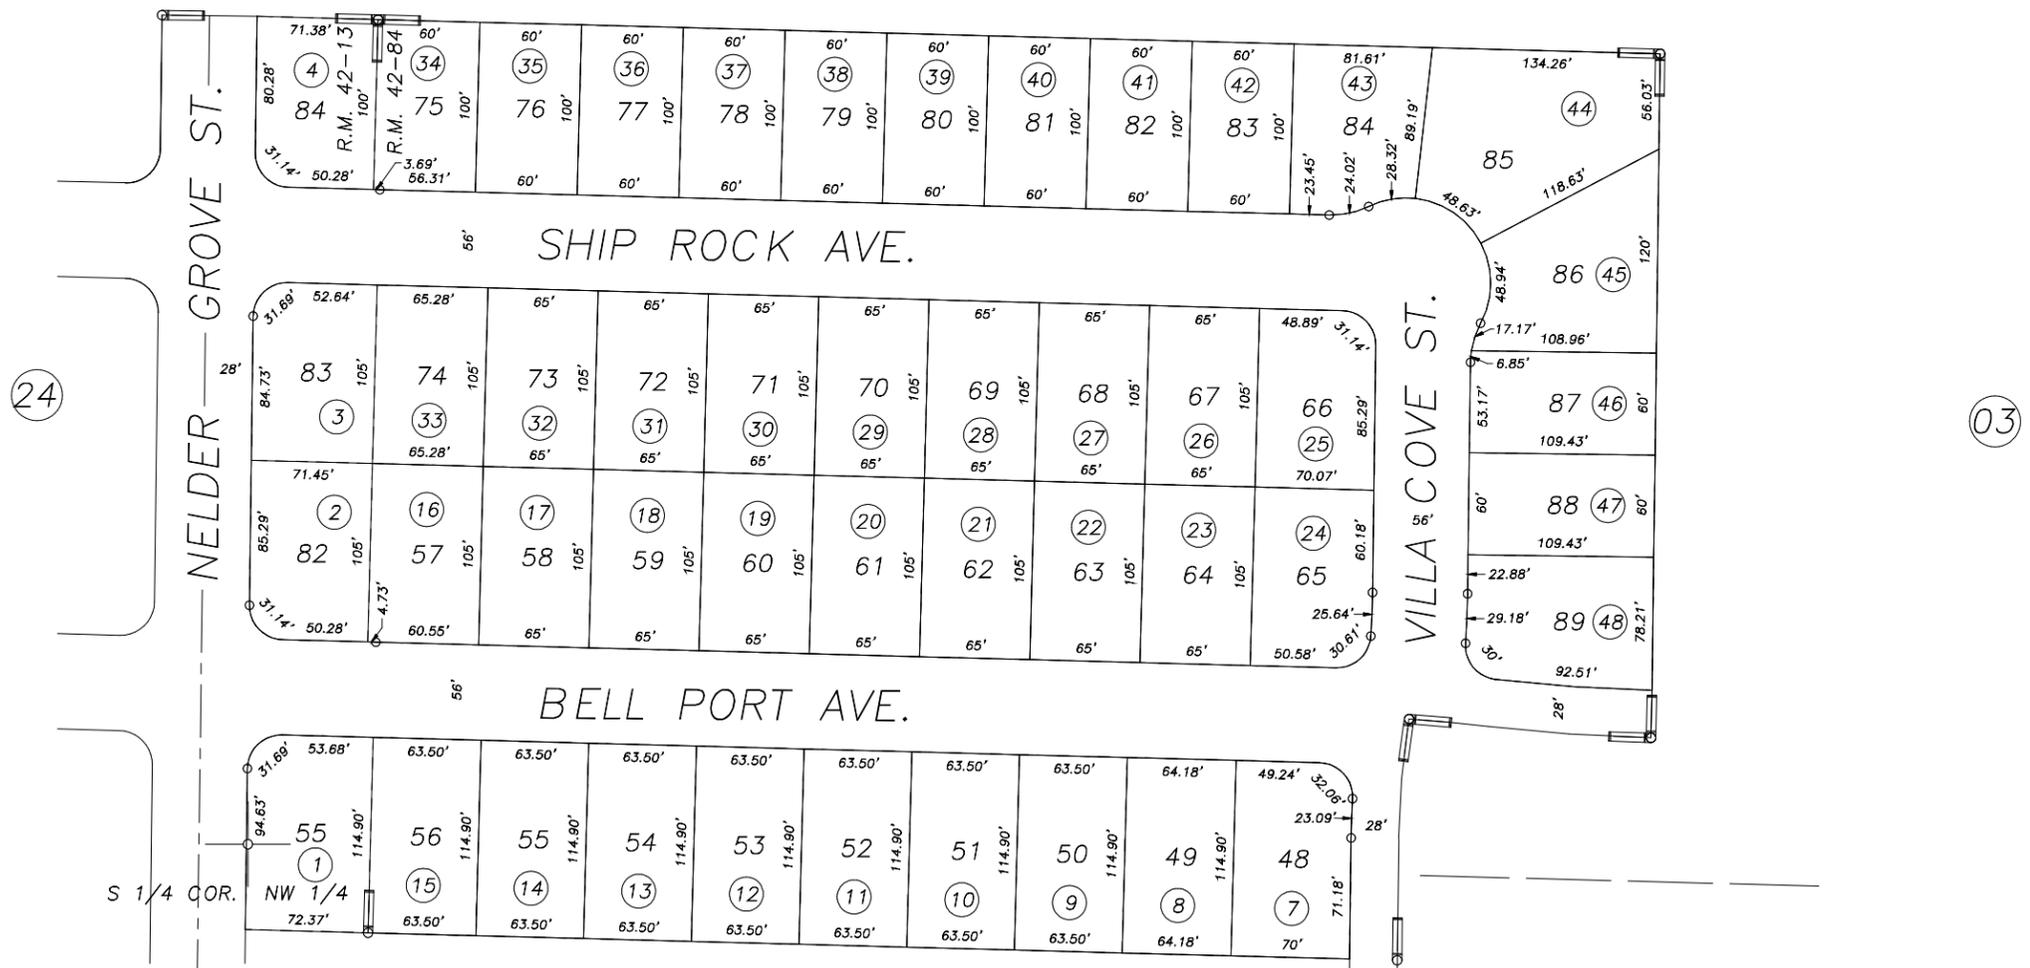

POR. PALM RANCH NO. 2, R.M. 42-13
POR. PALM RANCH NO. 3, R.M. 42-84

CITY OF TULARE
ASSESSOR'S MAPS BK.172 , PG.25
COUNTY OF TULARE, CALIFORNIA, U.S.A.

NOTE: Assessor's Parcel Numbers Shown in Circles (1) (123)
Assessor's Block Numbers Shown in Elipses

2008-0023255	09/22/2008	CBT
REVISION	DATE	TECH