


S1/2 OF SE1/4 OF NW1/4 SEC.7, T.20S, R.25E.,M.D.B.&M.

Tax Area Codes 172-25
005-089

DISCLAIMER

THIS MAP WAS PREPARED FOR LOCAL PROPERTY ASSESSMENT PURPOSES ONLY AND THE PARCELS SHOWN HEREON MAY NOT COMPLY WITH STATE AND LOCAL SUBDIVISION ORDINANCES, AND NO LIABILITY IS ASSUMED FOR THE USE OF THE INFORMATION SHOWN HEREON. R & T CODE SEC. 327, 408.3, ETC

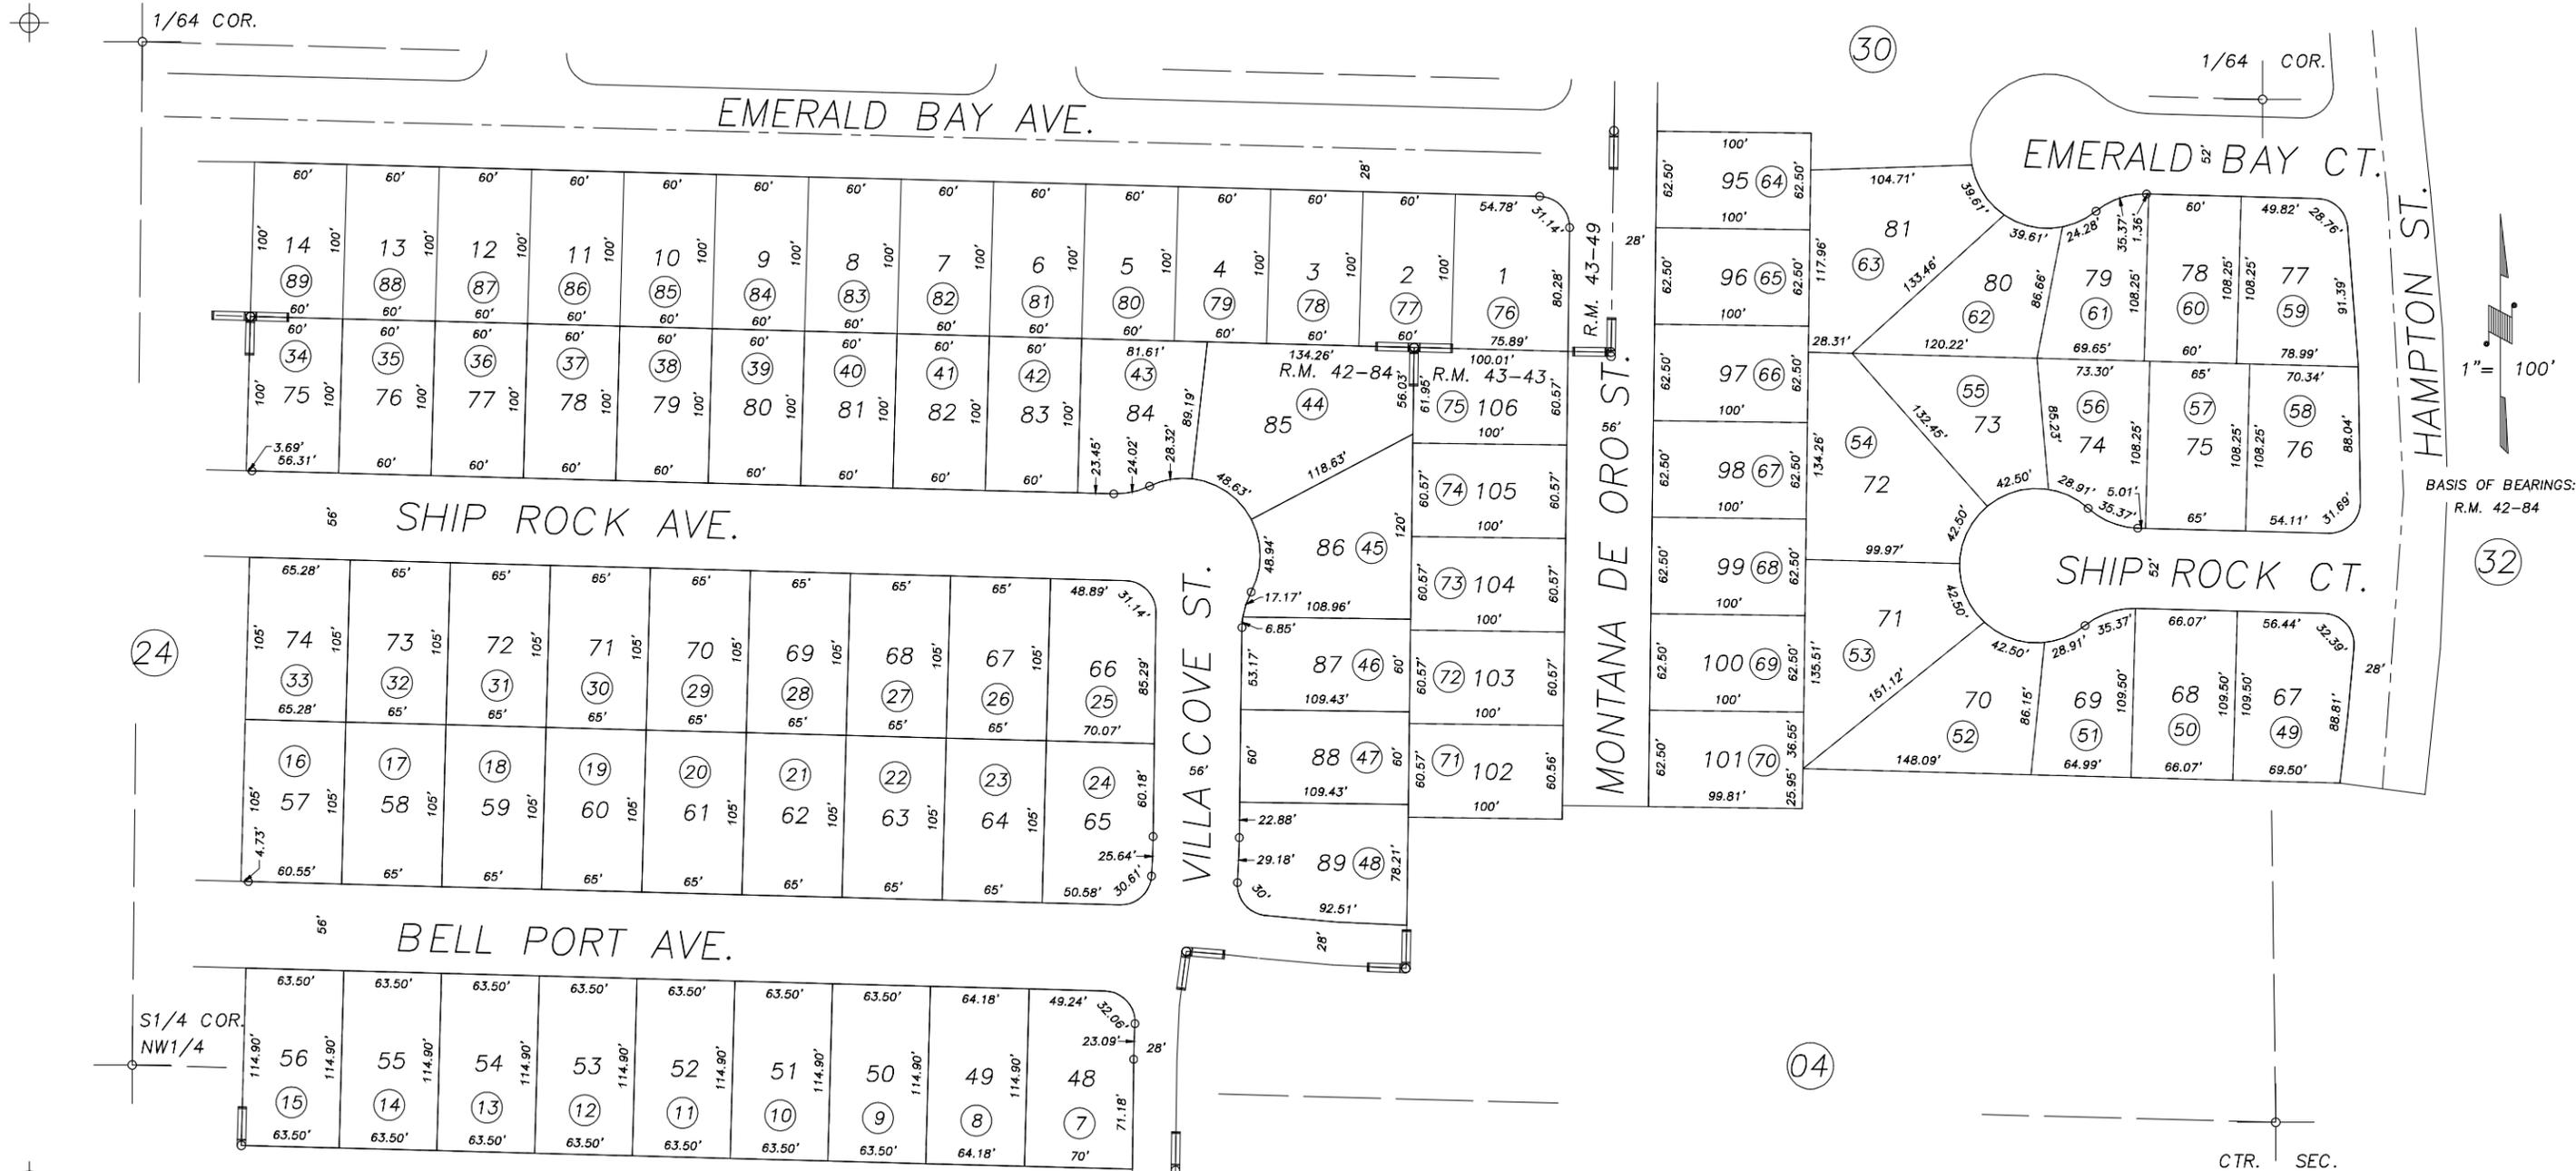

POR. PALM RANCH NO. 3, R.M. 42-84
POR. PALM RANCH NO. 6, R.M. 43-43
POR. PALM RANCH NO. 4, R.M. 43-49

CITY OF TULARE
ASSESSOR'S MAPS BK.172 , PG.25
COUNTY OF TULARE, CALIFORNIA, U.S.A.