


DISCLAIMER
 THIS MAP WAS PREPARED FOR LOCAL PROPERTY ASSESSMENT PURPOSES ONLY AND THE PARCELS SHOWN HEREON MAY NOT COMPLY WITH STATE AND LOCAL SUBDIVISION ORDINANCES, AND NO LIABILITY IS ASSUMED FOR THE USE OF THE INFORMATION SHOWN HEREON.

POR. NE 1/4 SEC. 10 & POR. NW 1/4 SEC. 11, T.20S., R.24E., M.D.B. & M. Tax Area Code 176-10
 005-060

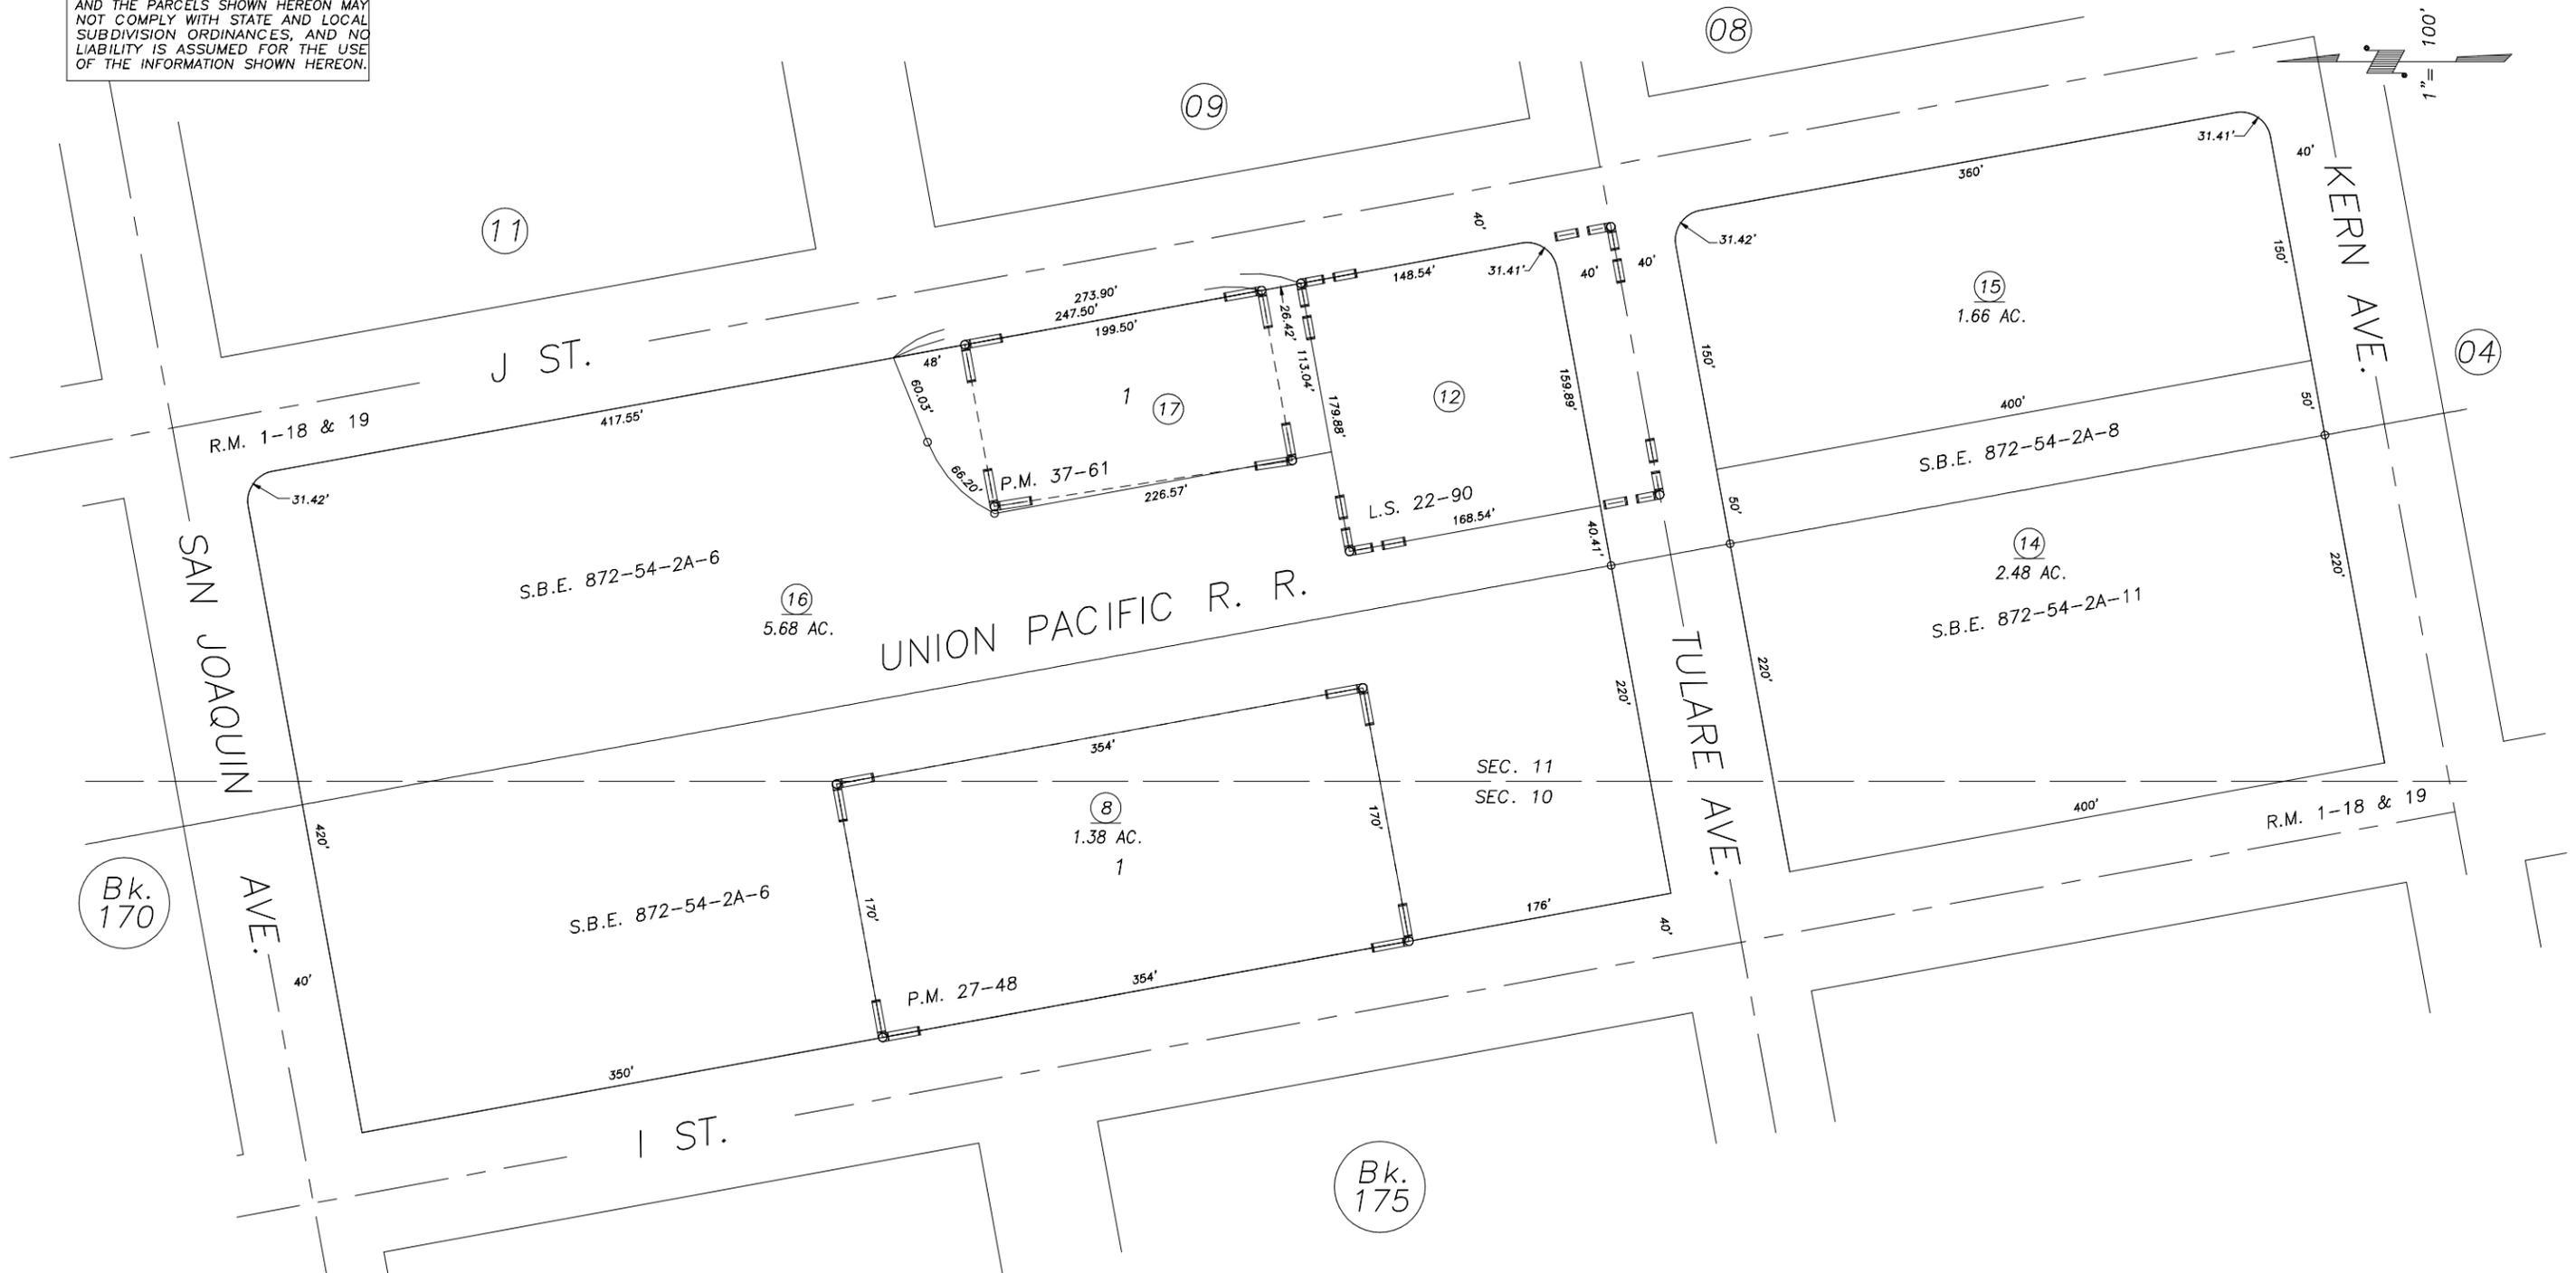

POR. TOWNSITE OF TULARE, R.M. 1-18 & 19
 PARCEL MAP NO. 2647, P.M. 27-48
 PARCEL MAP NO. 3658, P.M. 37-61
 RECORD OF SURVEY, L.S. 22-90

CITY OF TULARE
 ASSESSOR'S MAPS BK.176 , PG.10
 COUNTY OF TULARE, CALIFORNIA, U.S.A.

NOTE: Assessor's Parcel Numbers Shown in Circles ① 123
 Assessor's Block Numbers Shown in Ellipses (175) (170)

2003-0117440	11/17/2005	KMS
REVISION	DATE	TECH